


Proposed location of 2 storey Portakabin Building.

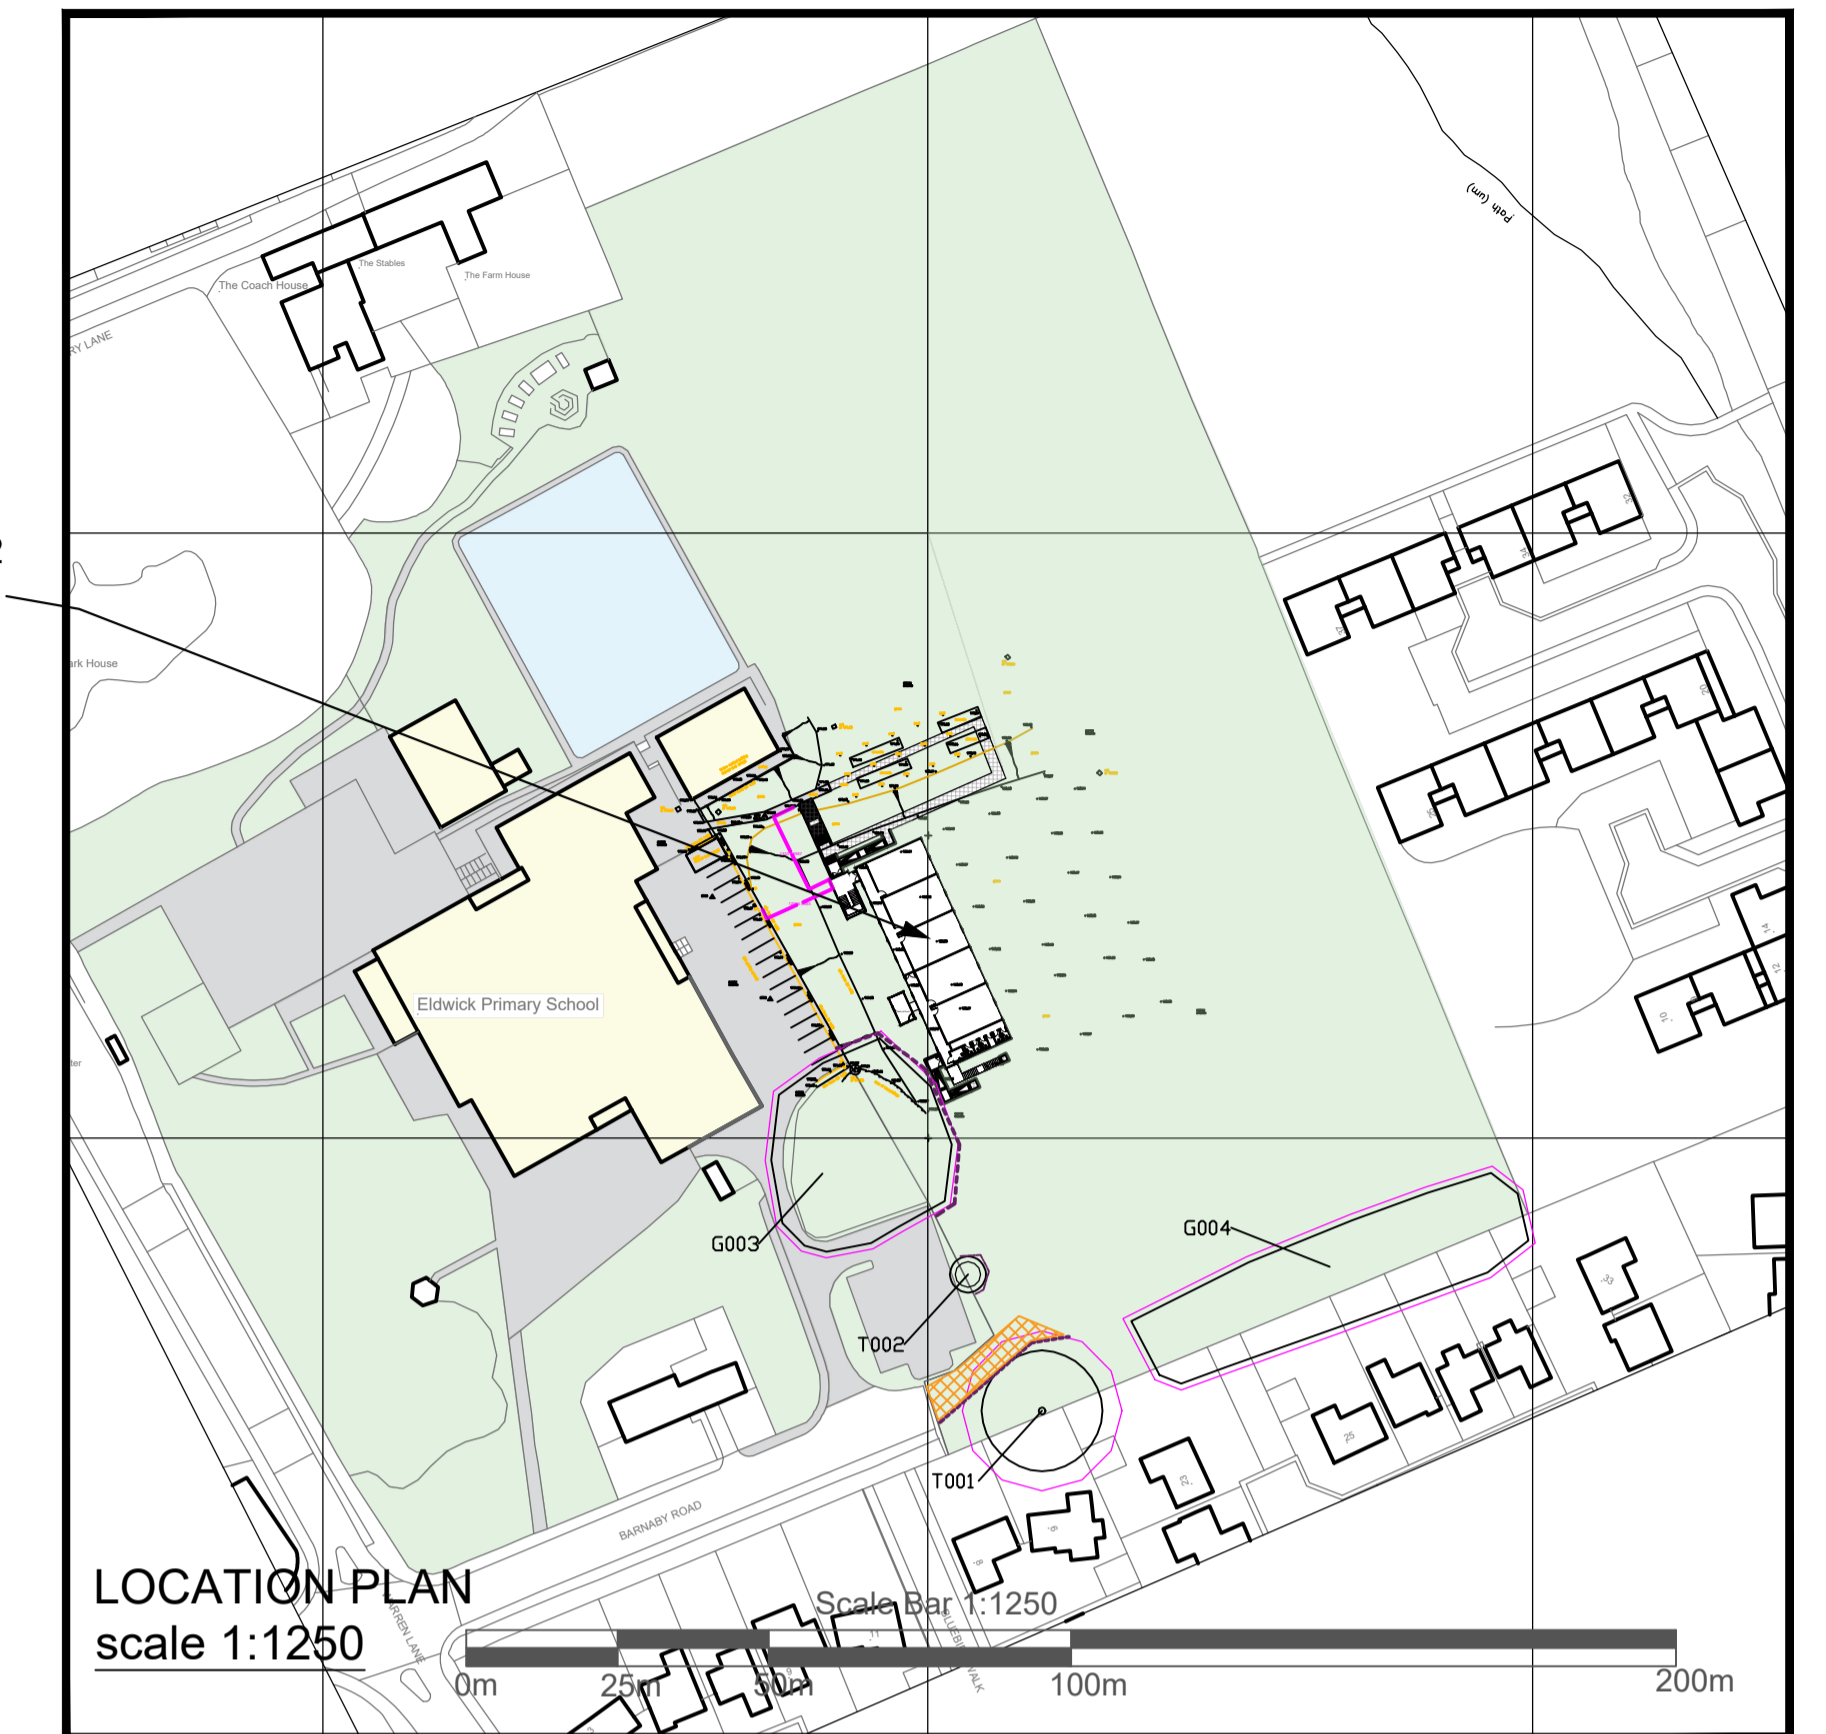

© Crown Copyright 2020 OS Licence no.100041041
 Reproduction in whole or in part is prohibited without the prior permission of Ordnance Survey.

- T003 Tree Identification Number
- Tree Protection Fencing
- Proposed Development Footprint
- Temporary Ground Protection
- Canopy spread
- Root protection area
- Trees to be retained (Refer to Fig 1 for tree categories)
- Canopy spread
- Root protection area

NOTES:
 - Site plan is based on existing Ordnance Survey information
 - Responsibility is not accepted for errors made by others in scaling from this drawing. Contractors must check all dimensions on site. Discrepancies must be reported to the drawing owner before proceeding.

- KEY:**
- Application Boundary
 - Area owned by client but not in application
 - Proposed Pathway - 1800mm width

Portakabin		
Title Proposed Location & Block Plan		
Eldwick School at Warren Lane, Bingley, BD16 3LE		
Date: 10th October 2023		
Scale : 1:200 & 1:1250 @ A1		
Drawing Number TSLP220213223	Rev D	
Rev.	Date	Notes
A	19.09.23	SL051 added
B	28.09.23	SL051 moved to 4th module Slope pathway extended
C	06.10.23	SL051 rotated 180 Tree RPA overlaid
D	10.10.23	SL051 moved south

Portakabin Limited 2000
 This drawing is the property of Portakabin Limited, it must not be copied or reproduced or divulged to anyone without written permission.