

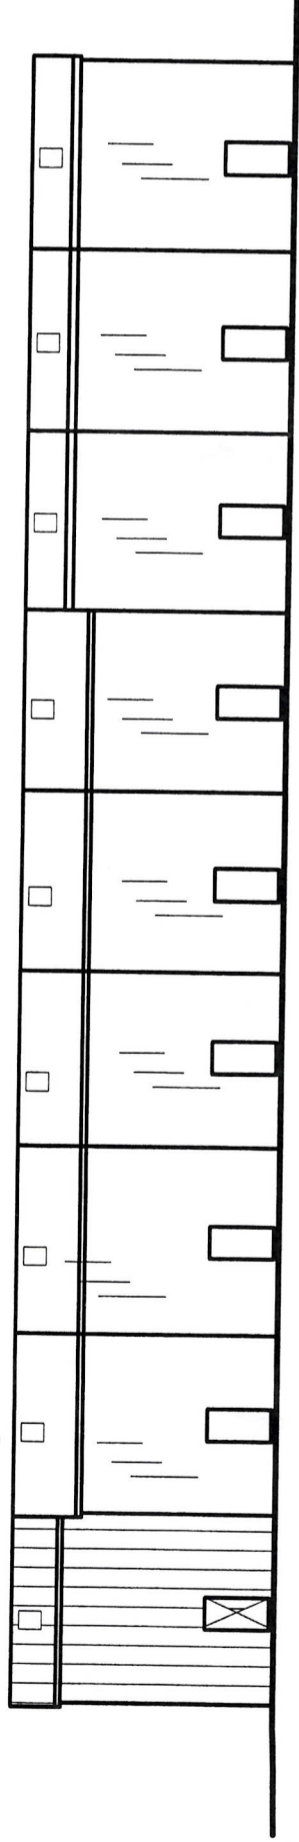


FRONT ELEVATION

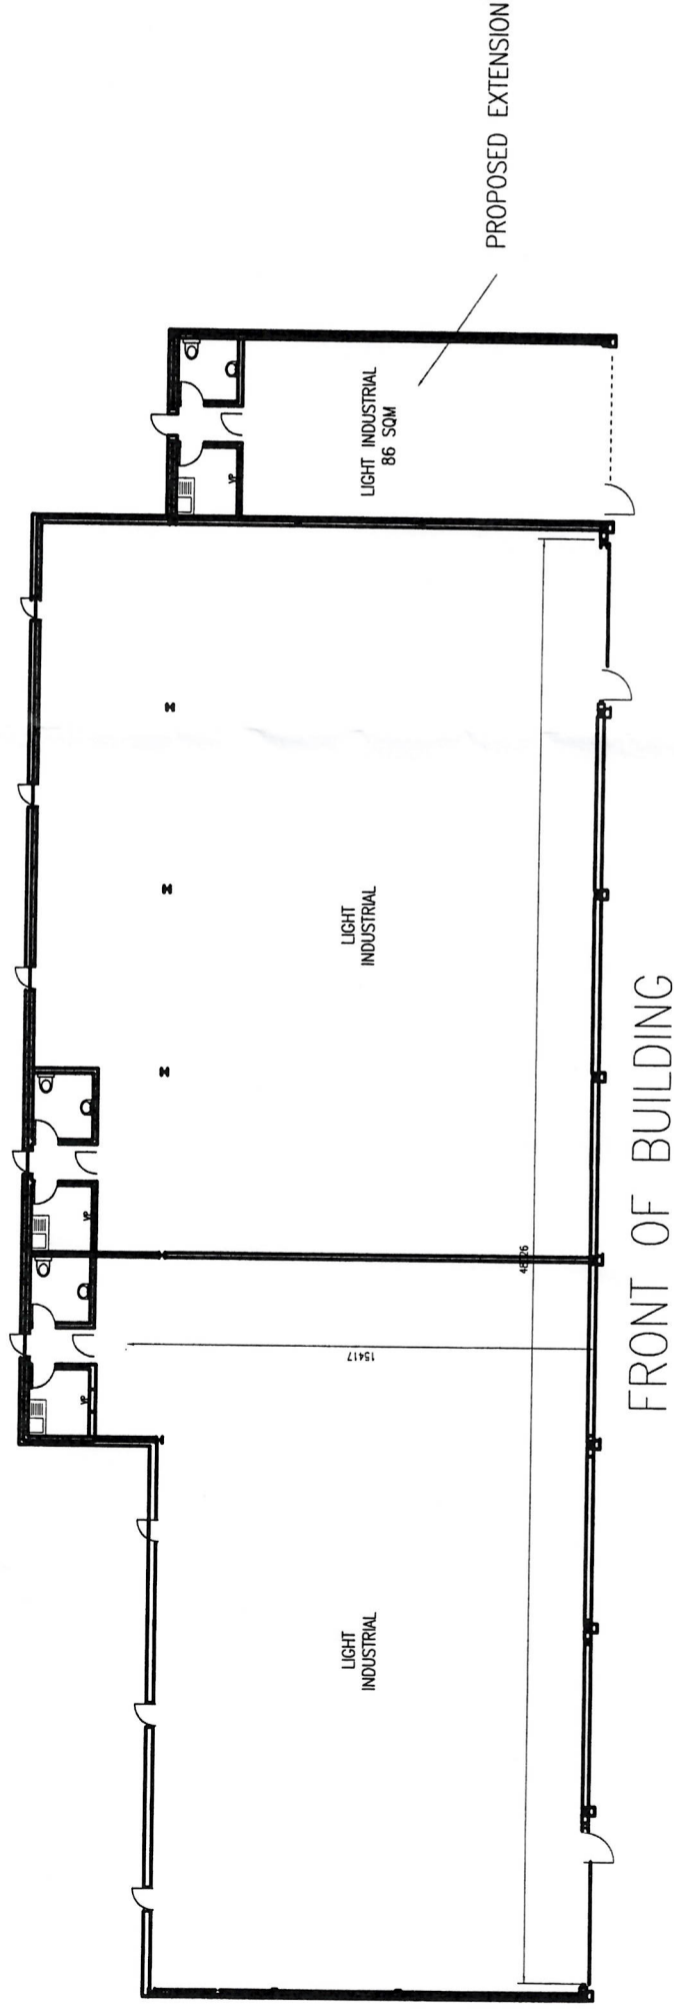


REAR ELEVATION

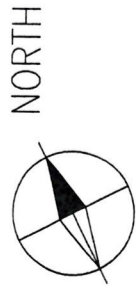

FRONT OF BUILDING

PLAN LAYOUT

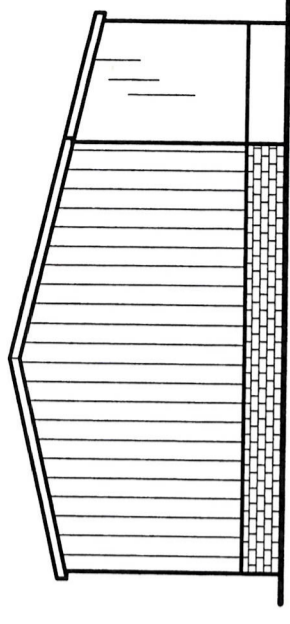

SIDE ELEVATION

EXISTING FINISHES

ROOFING AND ELEVATION COLOUR COATED SHEETING IN GOOSE WING GREY.  
 ALL SHOP FRONTAGES IN 'SEAGOS BLUE' TOGETHER WITH ALL TRIMS.  
 ROLLER SHUTTER AND ESCAPE DOORS IN LIGHT GREY.  
 STALL RISERS IN AUTUMN GOLD FACE BRICK. DOWN PIPES AND WATER TROUGHS IN 'SEAGOS BLUE'

ALL STRUCTURES FOR THE PROPOSED NEW EXTENSION TO REPLICATE THAT WHICH ARE ALREADY ON THE EXISTING IN TERMS OF DESIGN AND CONSTRUCTION MATERIAL METHODS

DRG REF 22/CC/1004

EXISTING ELEVATIONS OF UNIT 6 AT KNIGHT COURT. ST. DAVIDS INDUSTRIAL ESTATE.

SCALE 1:250 ON A3