



FRONT ELEVATION

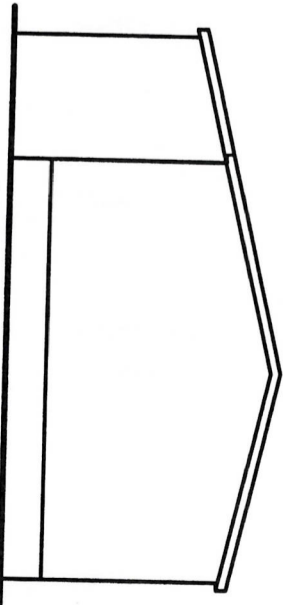


SIDE ELEVATION

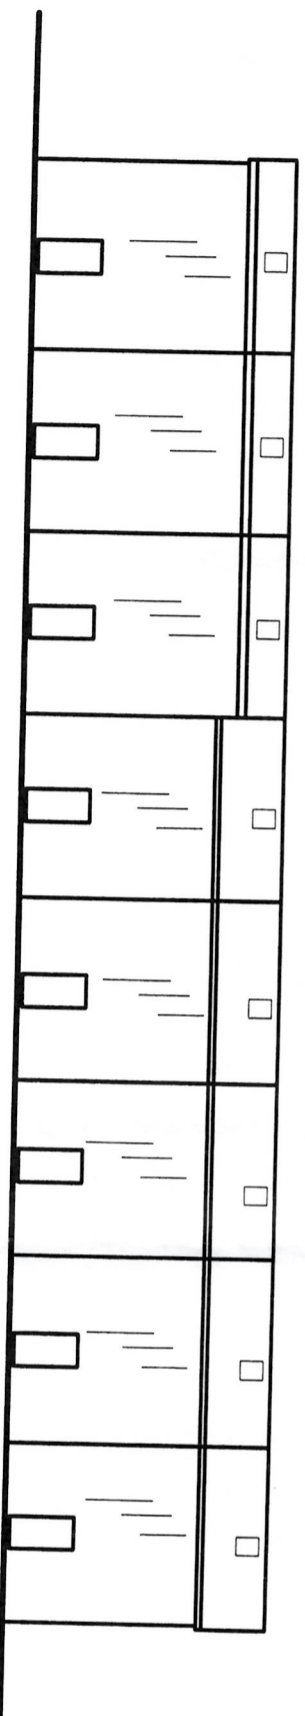

REAR ELEVATION

EXISTING FINISHES
 ROOFING AND ELEVATION COLOUR COATED SHEETING IN GOOSE WING GREY.
 ALL SHOP FRONTAGES IN 'SEAGOS BLUE' TOGETHER WITH ALL TRIMS.
 ROLLER SHUTTER AND ESCAPE DOORS IN LIGHT GREY.
 STALL RISERS IN AUTUMN GOLD FACE BRICK. DOWN PIPES AND WATER TROUGHS IN 'SEAGOS BLUE'

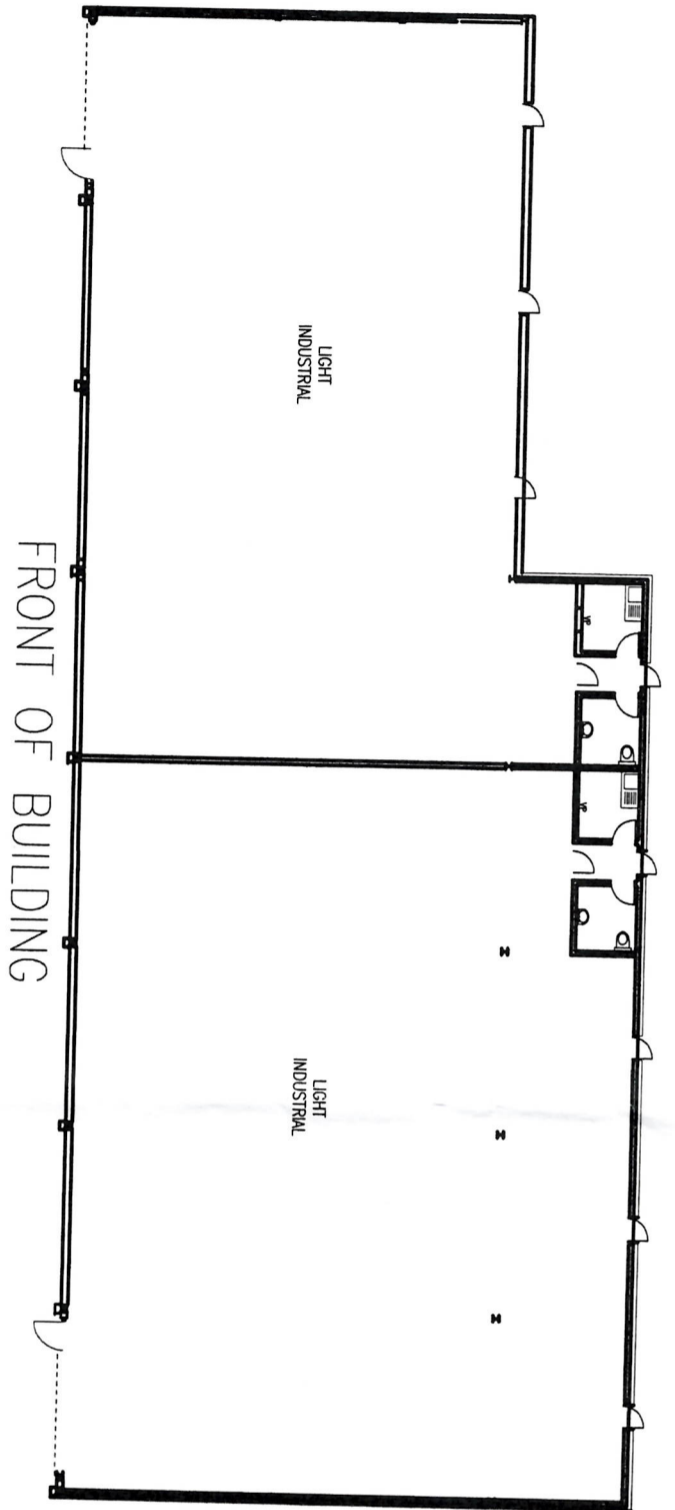

FRONT OF BUILDING

PLAN LAYOUT

EXISTING ELEVATIONS OF UNIT 6. AT KNIGHT COURT. ST. DAVIDS INDUSTRIAL ESTATE.

DRG REF 22/CC/1002

SCALE 1:250 ON A3