




Side SOUTH WEST Elevation

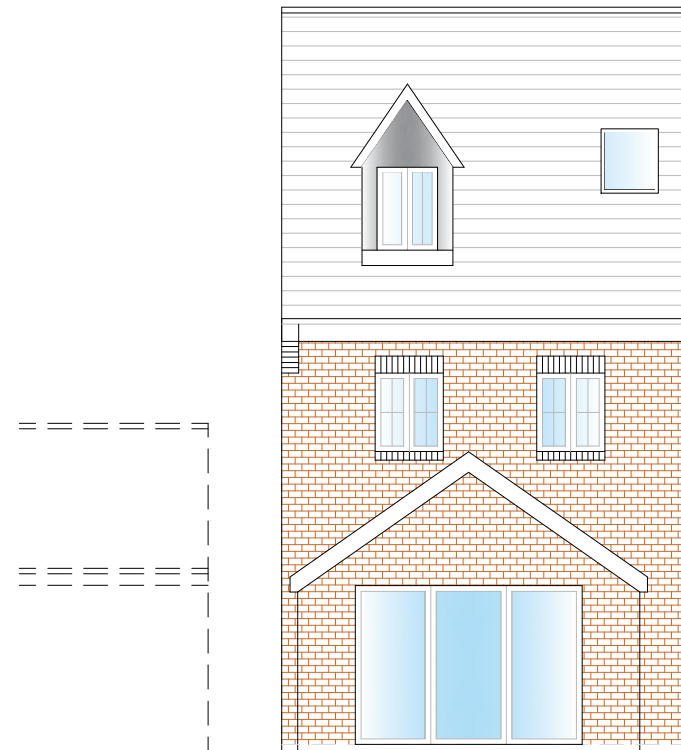

Rear SOUTH EAST Elevation

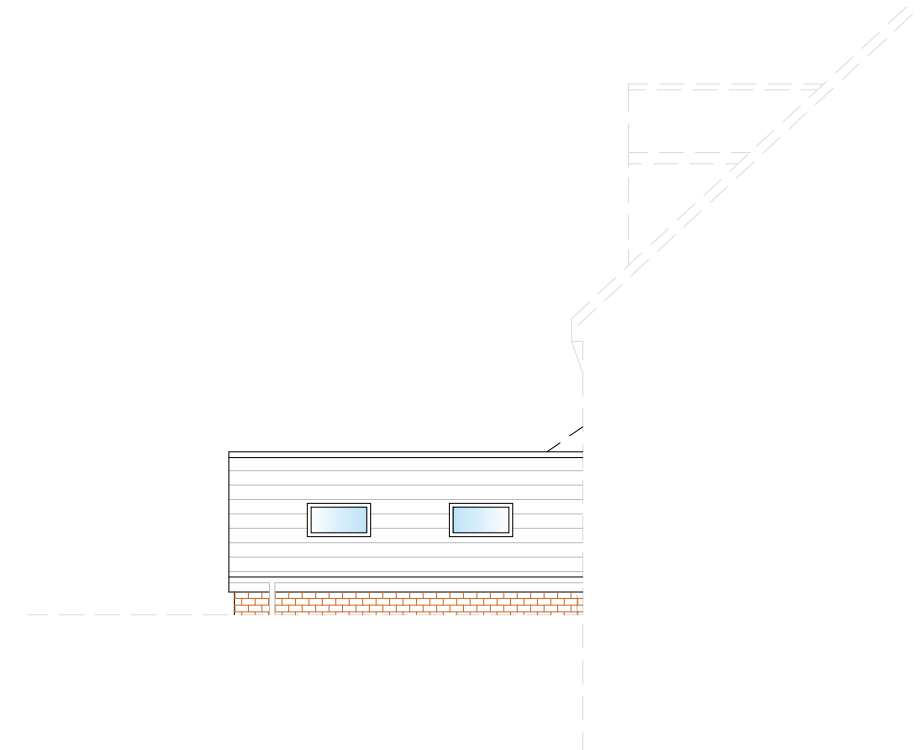

Side NORTH EAST Elevation

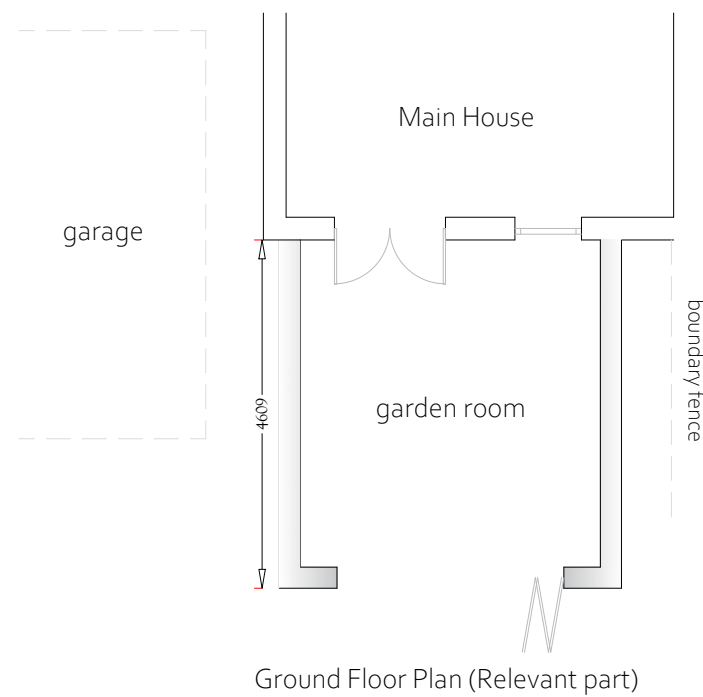

Ground Floor Plan (Relevant part)

**MATERIALS**

Roof - To match main roof  
 Walls - Brickwork to match main house  
 Bi-folds - UPVC Anthracite  
 Rainwater goods - white plastic  
 Facia - White plastic

**ECOLOGY**

bat box situated in an area that gets 6-8 hours of direct sunlight (facing East or South) min 4m above ground.  
 Woodstone sparrow terrace boxes provided facing north/east



mbdesign7@icloud.com

CLIENT: Thomas

PROJECT: Single storey rear extension at 35 Mill Court, Hafodyrynys, NP11 5DS

DRAWING: Existing elevations and floor layout

DATE: October 2023

SCALE: 1:100 @ A3 unless otherwise stated

DRAWING NUMBER: PP/002

