
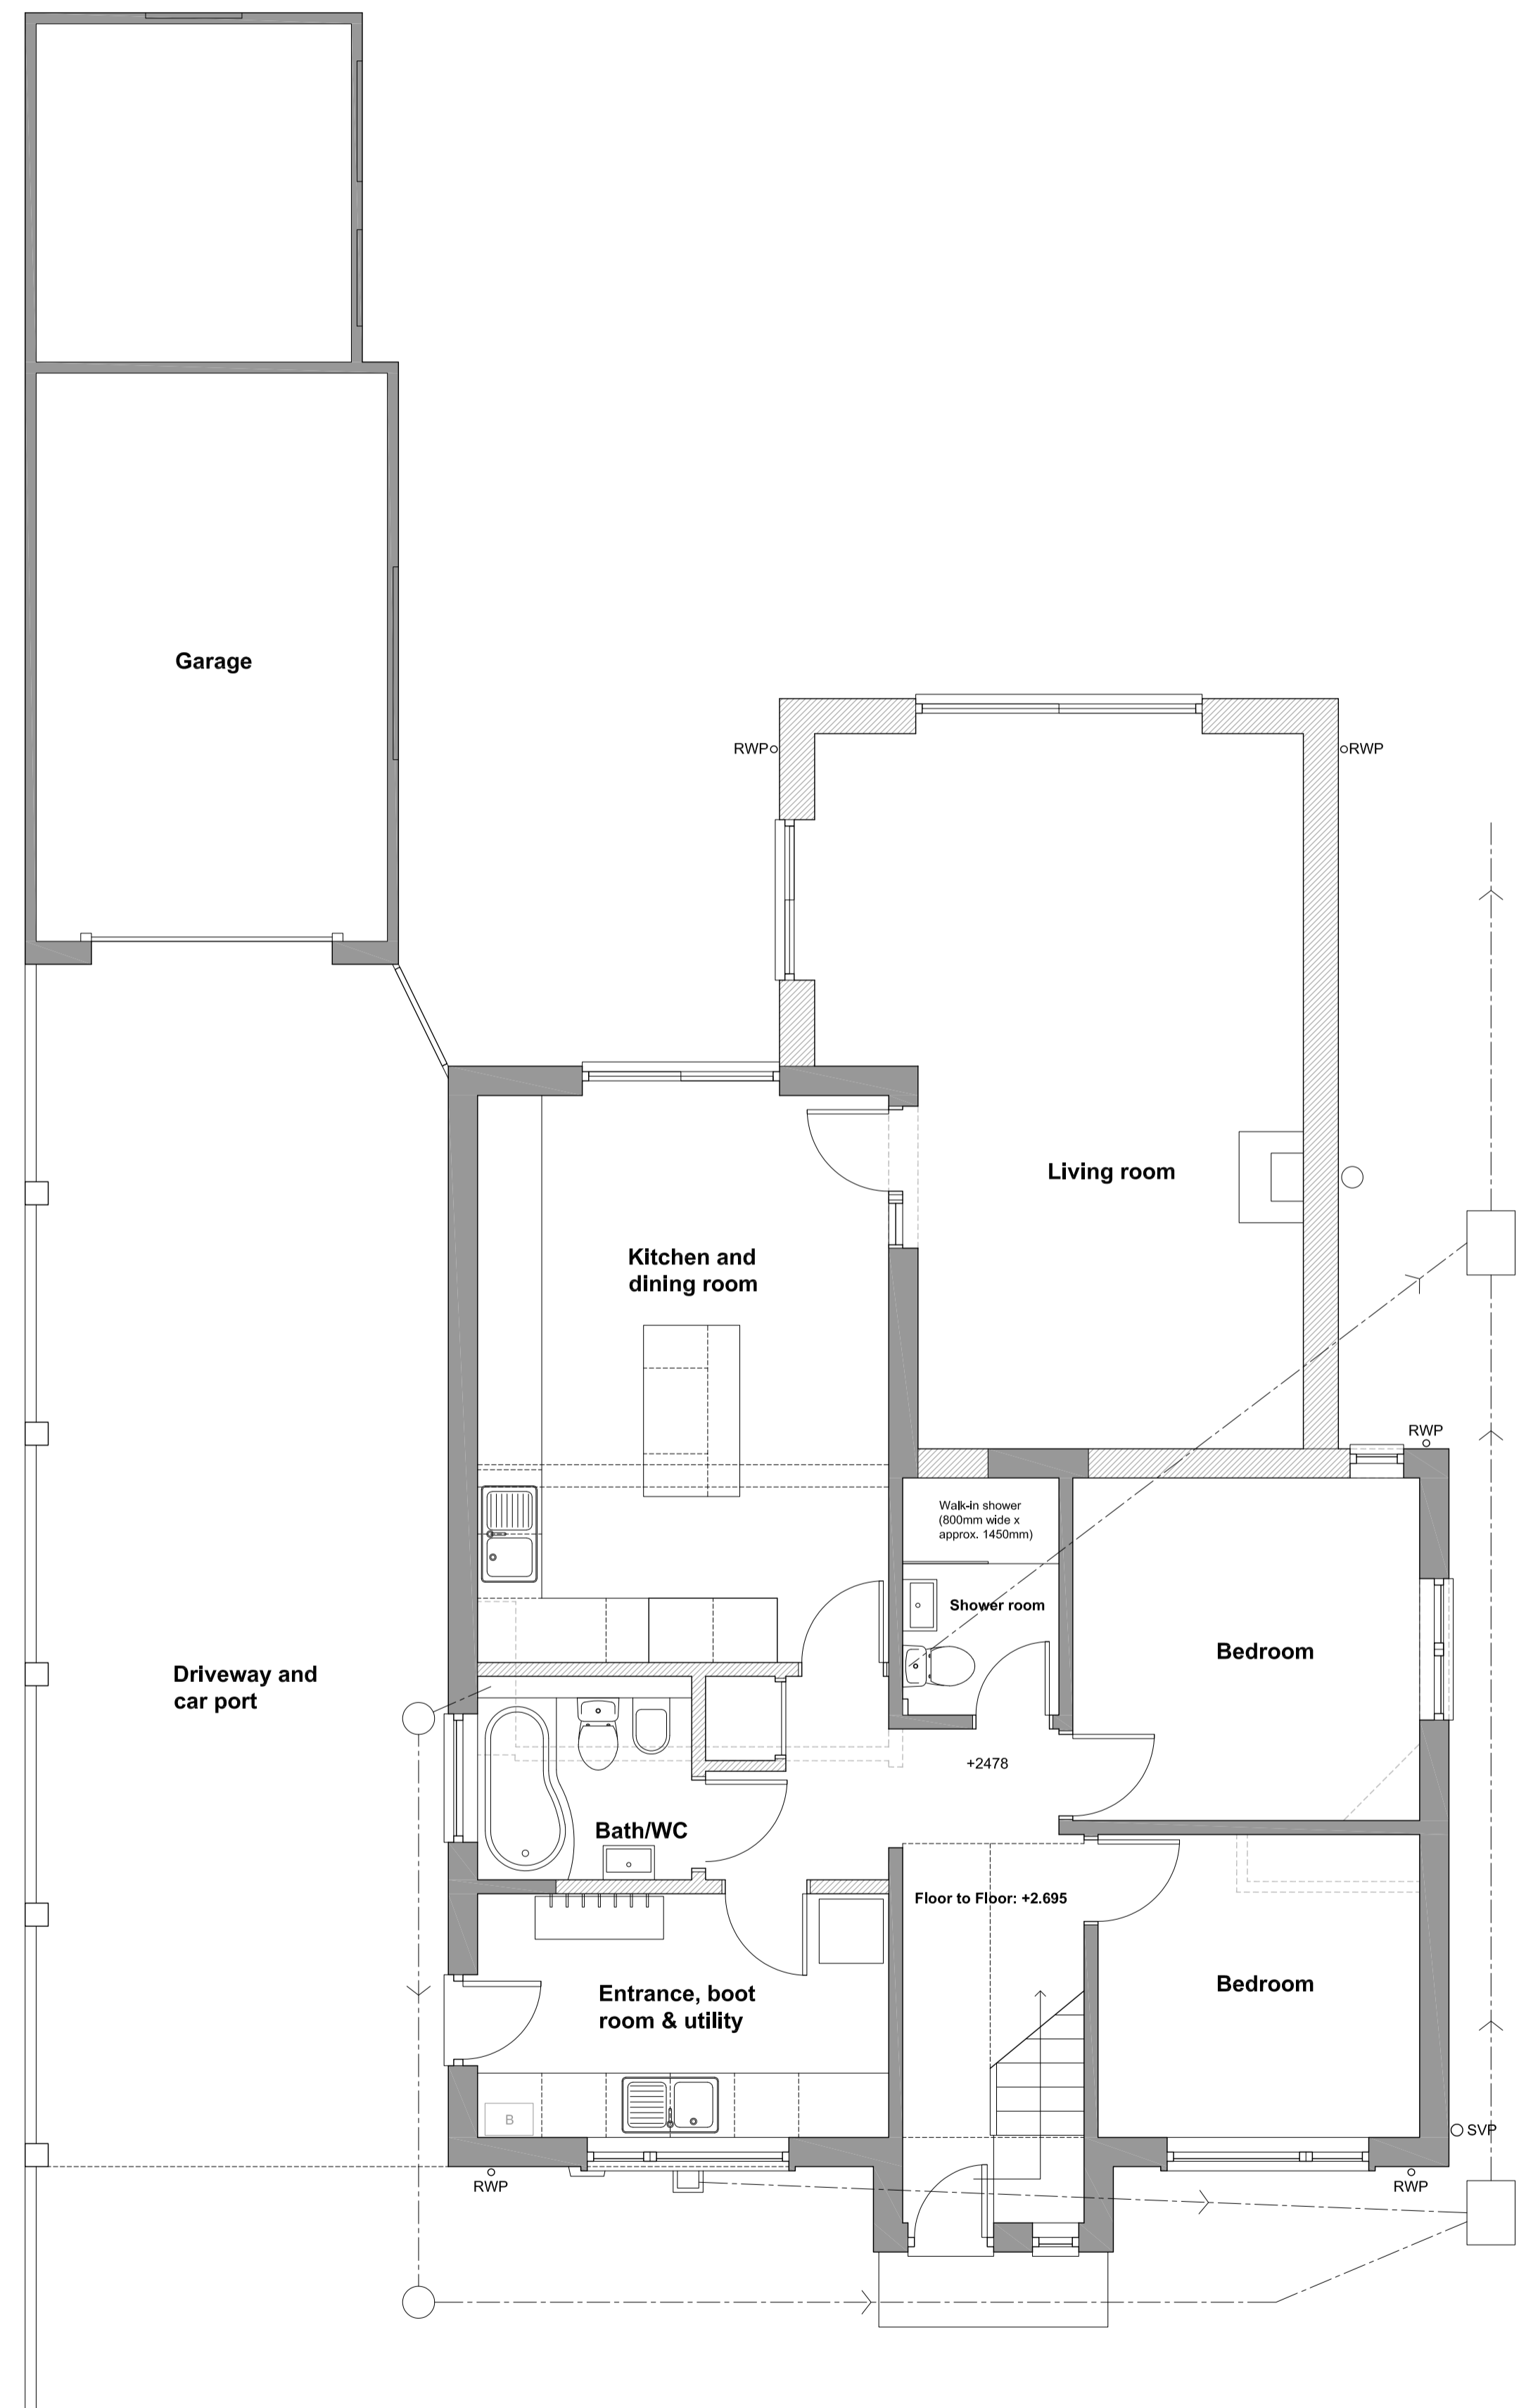
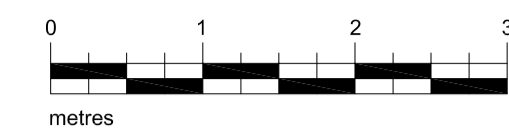


01 Proposed Ground Floor Plan
1:50

The architect is to be informed of any errors before work proceeds. The general contractor is responsible for checking all dimensions

Notes

This drawing is to be read in conjunction with all other relevant architect's and structural engineer's drawings and calculations.

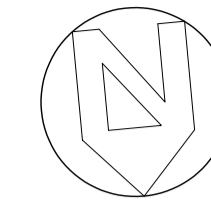

3 03.11.2023
Set up for Section 73 application ML

Rev Date notes Drwn



- T: 07821 616725
- E: matt@workshop76.co.uk
- planning applications
- building regulations applications
- interior design modelmaking 3Dcad

Project
23 Parsonage Lane, Burwell

Drawing
Proposed Ground Floor Plan

Job Ref	Dwg No	Revision
337	205	3
Scale(s)	Size	Drwn
1:50@A1	A1	ML

Status
Planning