
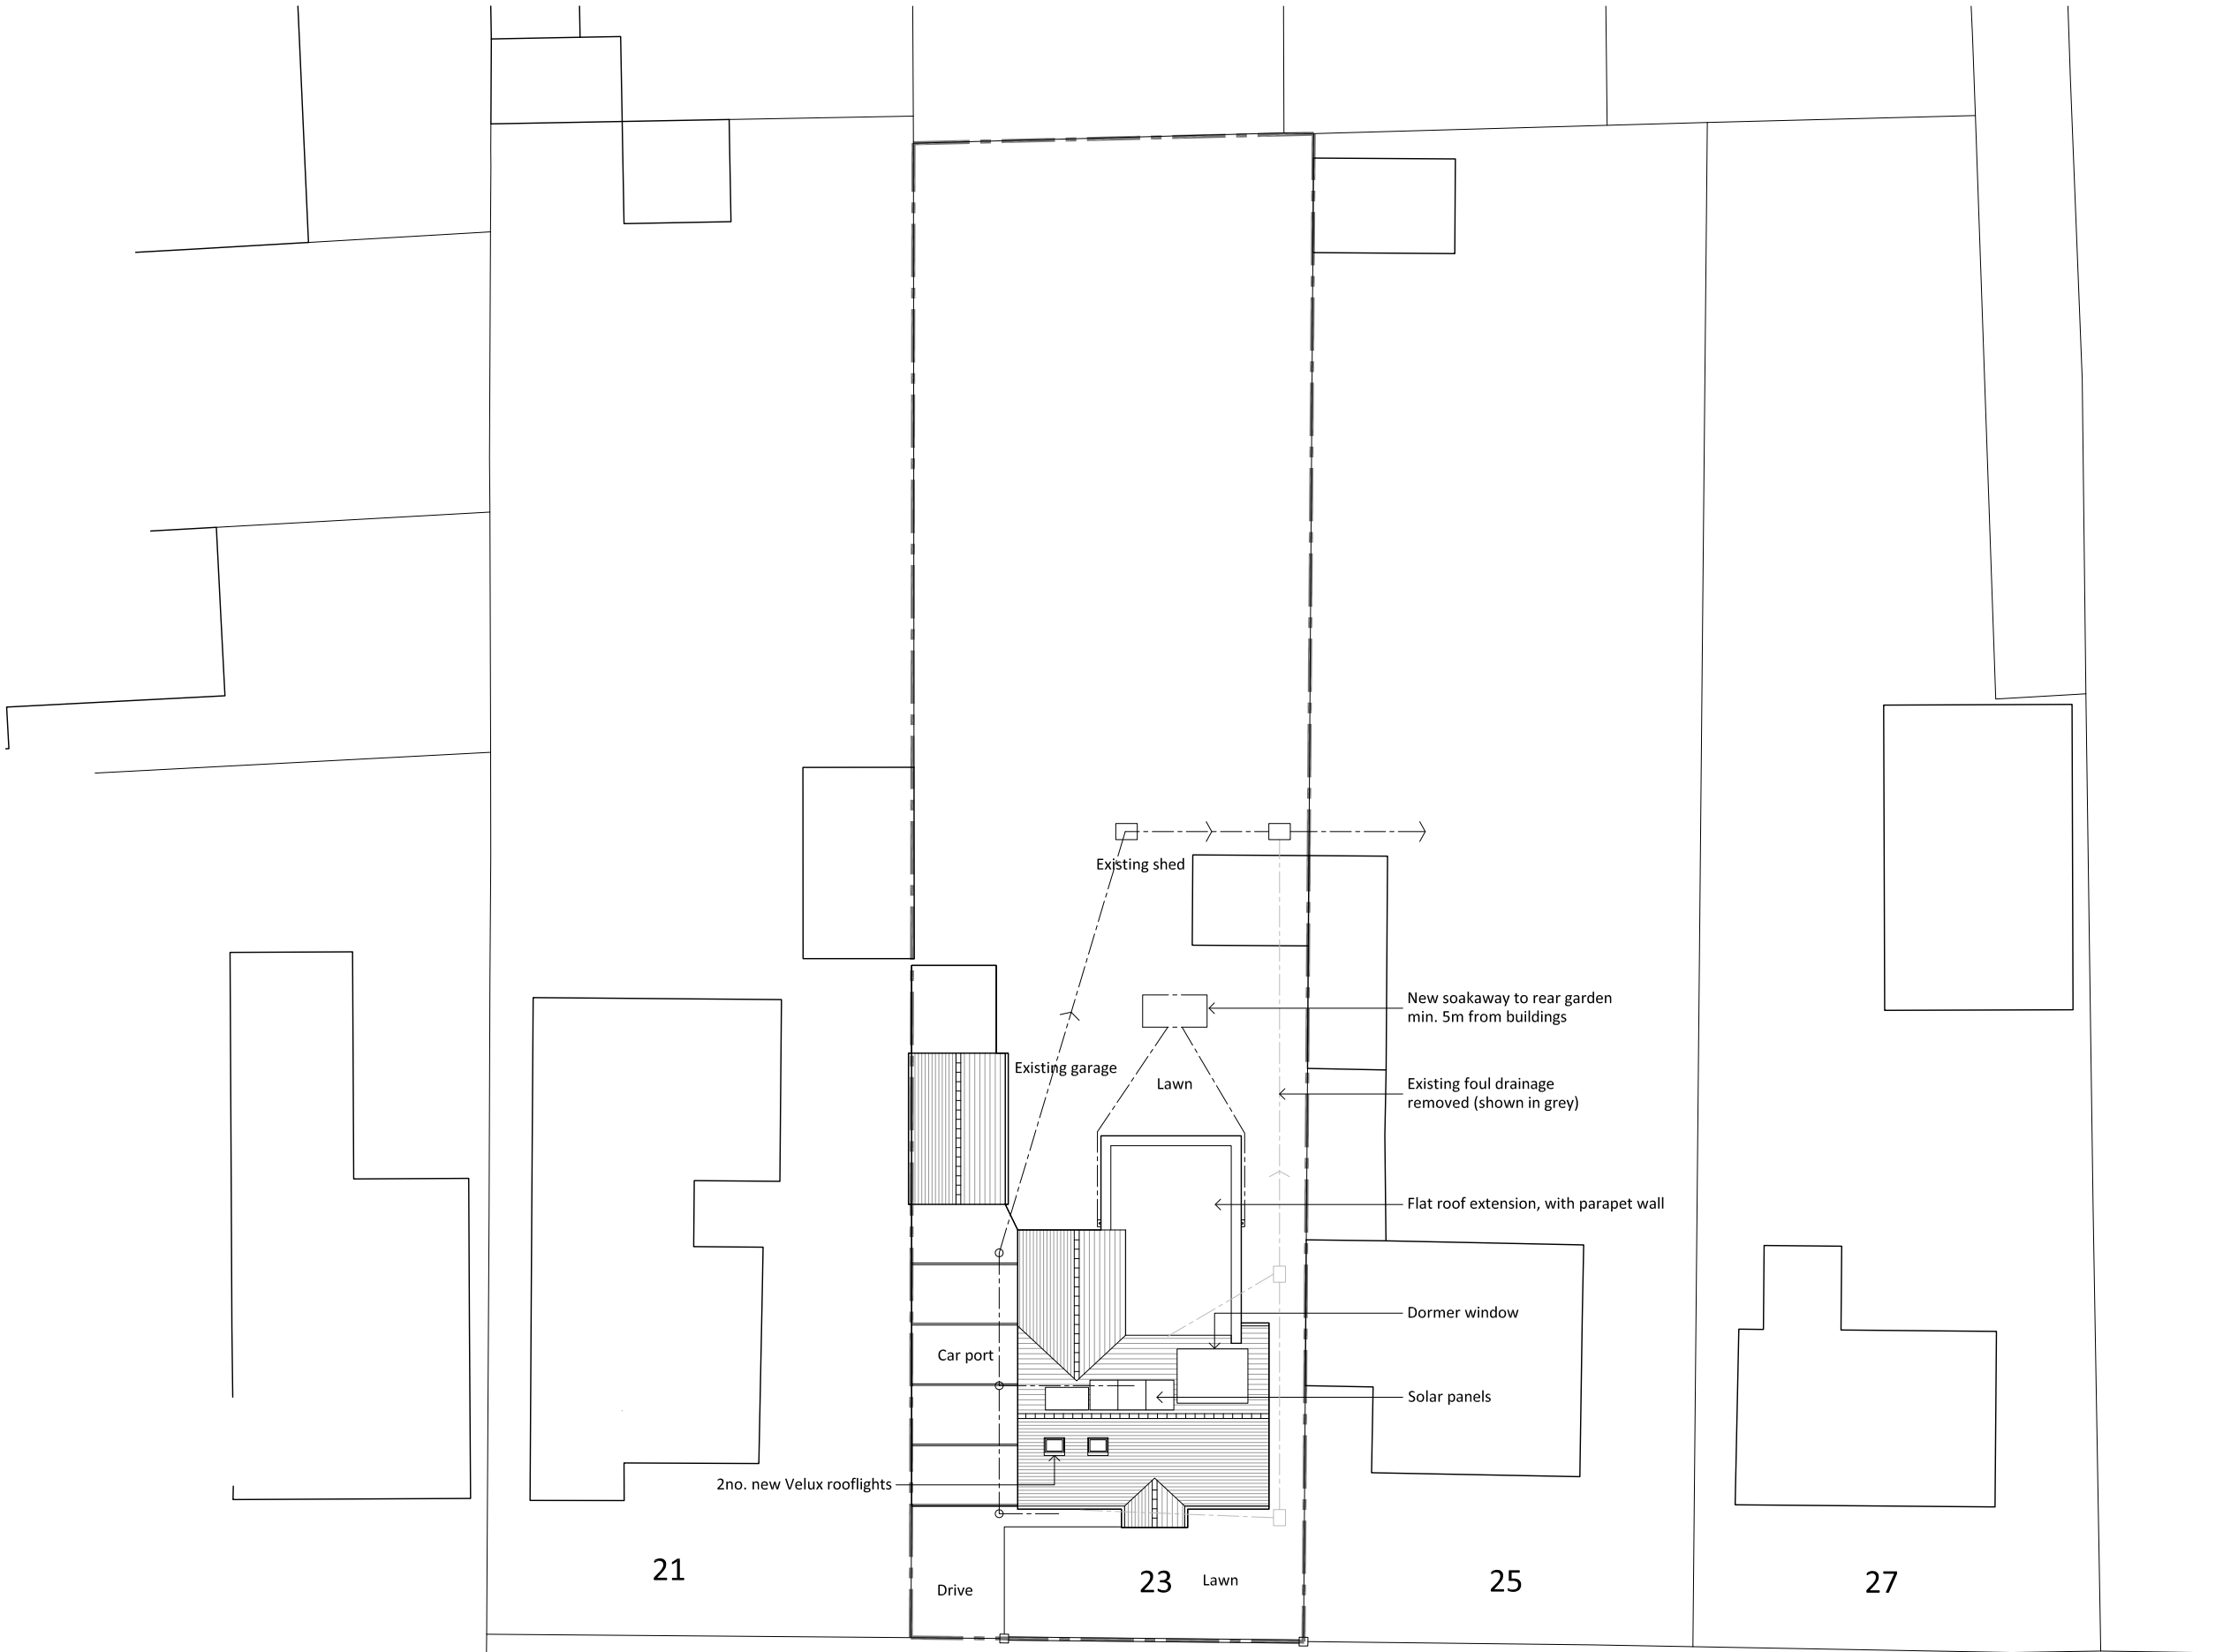
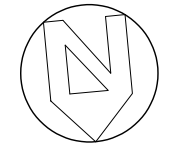


The architect is to be informed of any errors before work proceeds. The general contractor is responsible for checking all dimensions

Notes

 

Rev	Date + notes	Drwn
1	03.11.2023 Set up fo Section 73 application	ML
0	02.05.2023 Planning application	ML

**workshop76.**  
architects | architectural visualisation specialists

- T: 07821 616725
- E: matt@workshop76.co.uk
- planning applications
- building regulations applications
- interior design modelmaking 3Dcad

Project  
**23 Parsonage Lane, Burwell**

Drawing  
Proposed Site Plan

Job Ref	Dwg No	Revision
337	102	1
Scale(s)	Size	Drwn
1:250 @ A3	A3	ML

Status  
**Planning**

Parsonage Lane