



The architect is to be informed of any errors before work proceeds. The general contractor is responsible for checking all dimensions

Notes

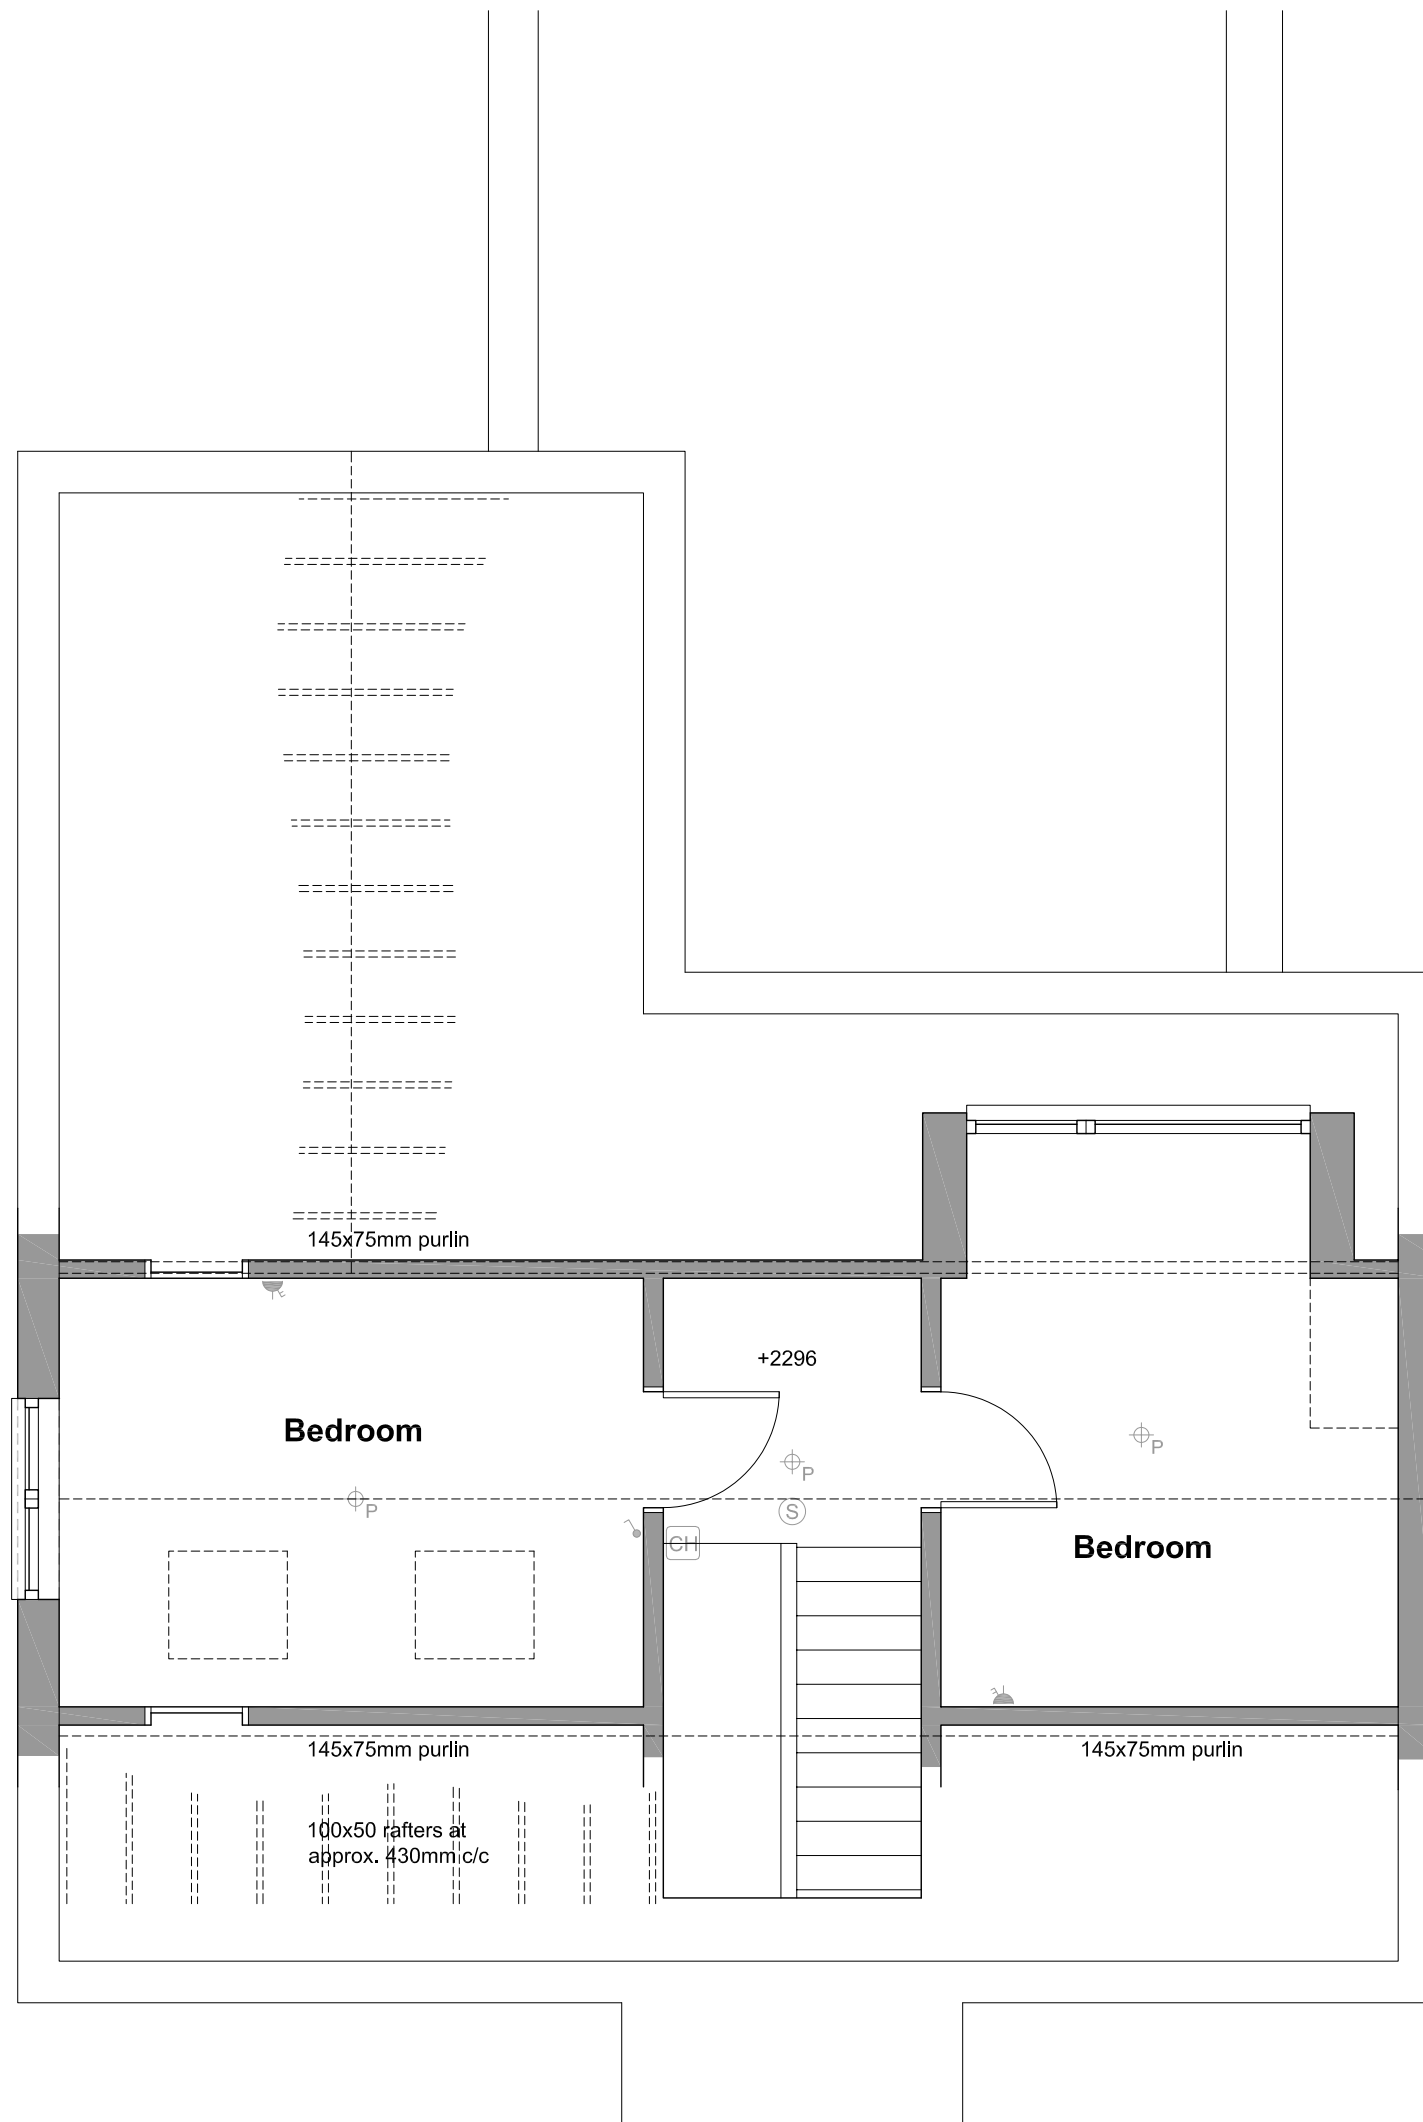

metres

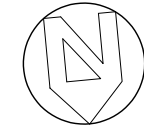

Rev	Date + notes	Drwn
2	03.11.2023 Set up for Section 73 application	ML
1	03.08.2023 Updated to suit amended ground floor	ML
0	02.05.2023 Planning application	ML



- T: 07821 616725
- E: matt@workshop76.co.uk
- planning applications
- building regulations applications
- interior design modelmaking 3Dcad

Project  
**23 Parsonage Lane, Burwell**

Drawing  
**Proposed First Floor Plan**

Job Ref	Dwg No	Revision
337	206	2
Scale(s)	Size	Drwn
1:50 @ A3	A3	ML

Status  
**Planning**