


THEOBALD STREET

1 EXISTING SITE PLAN

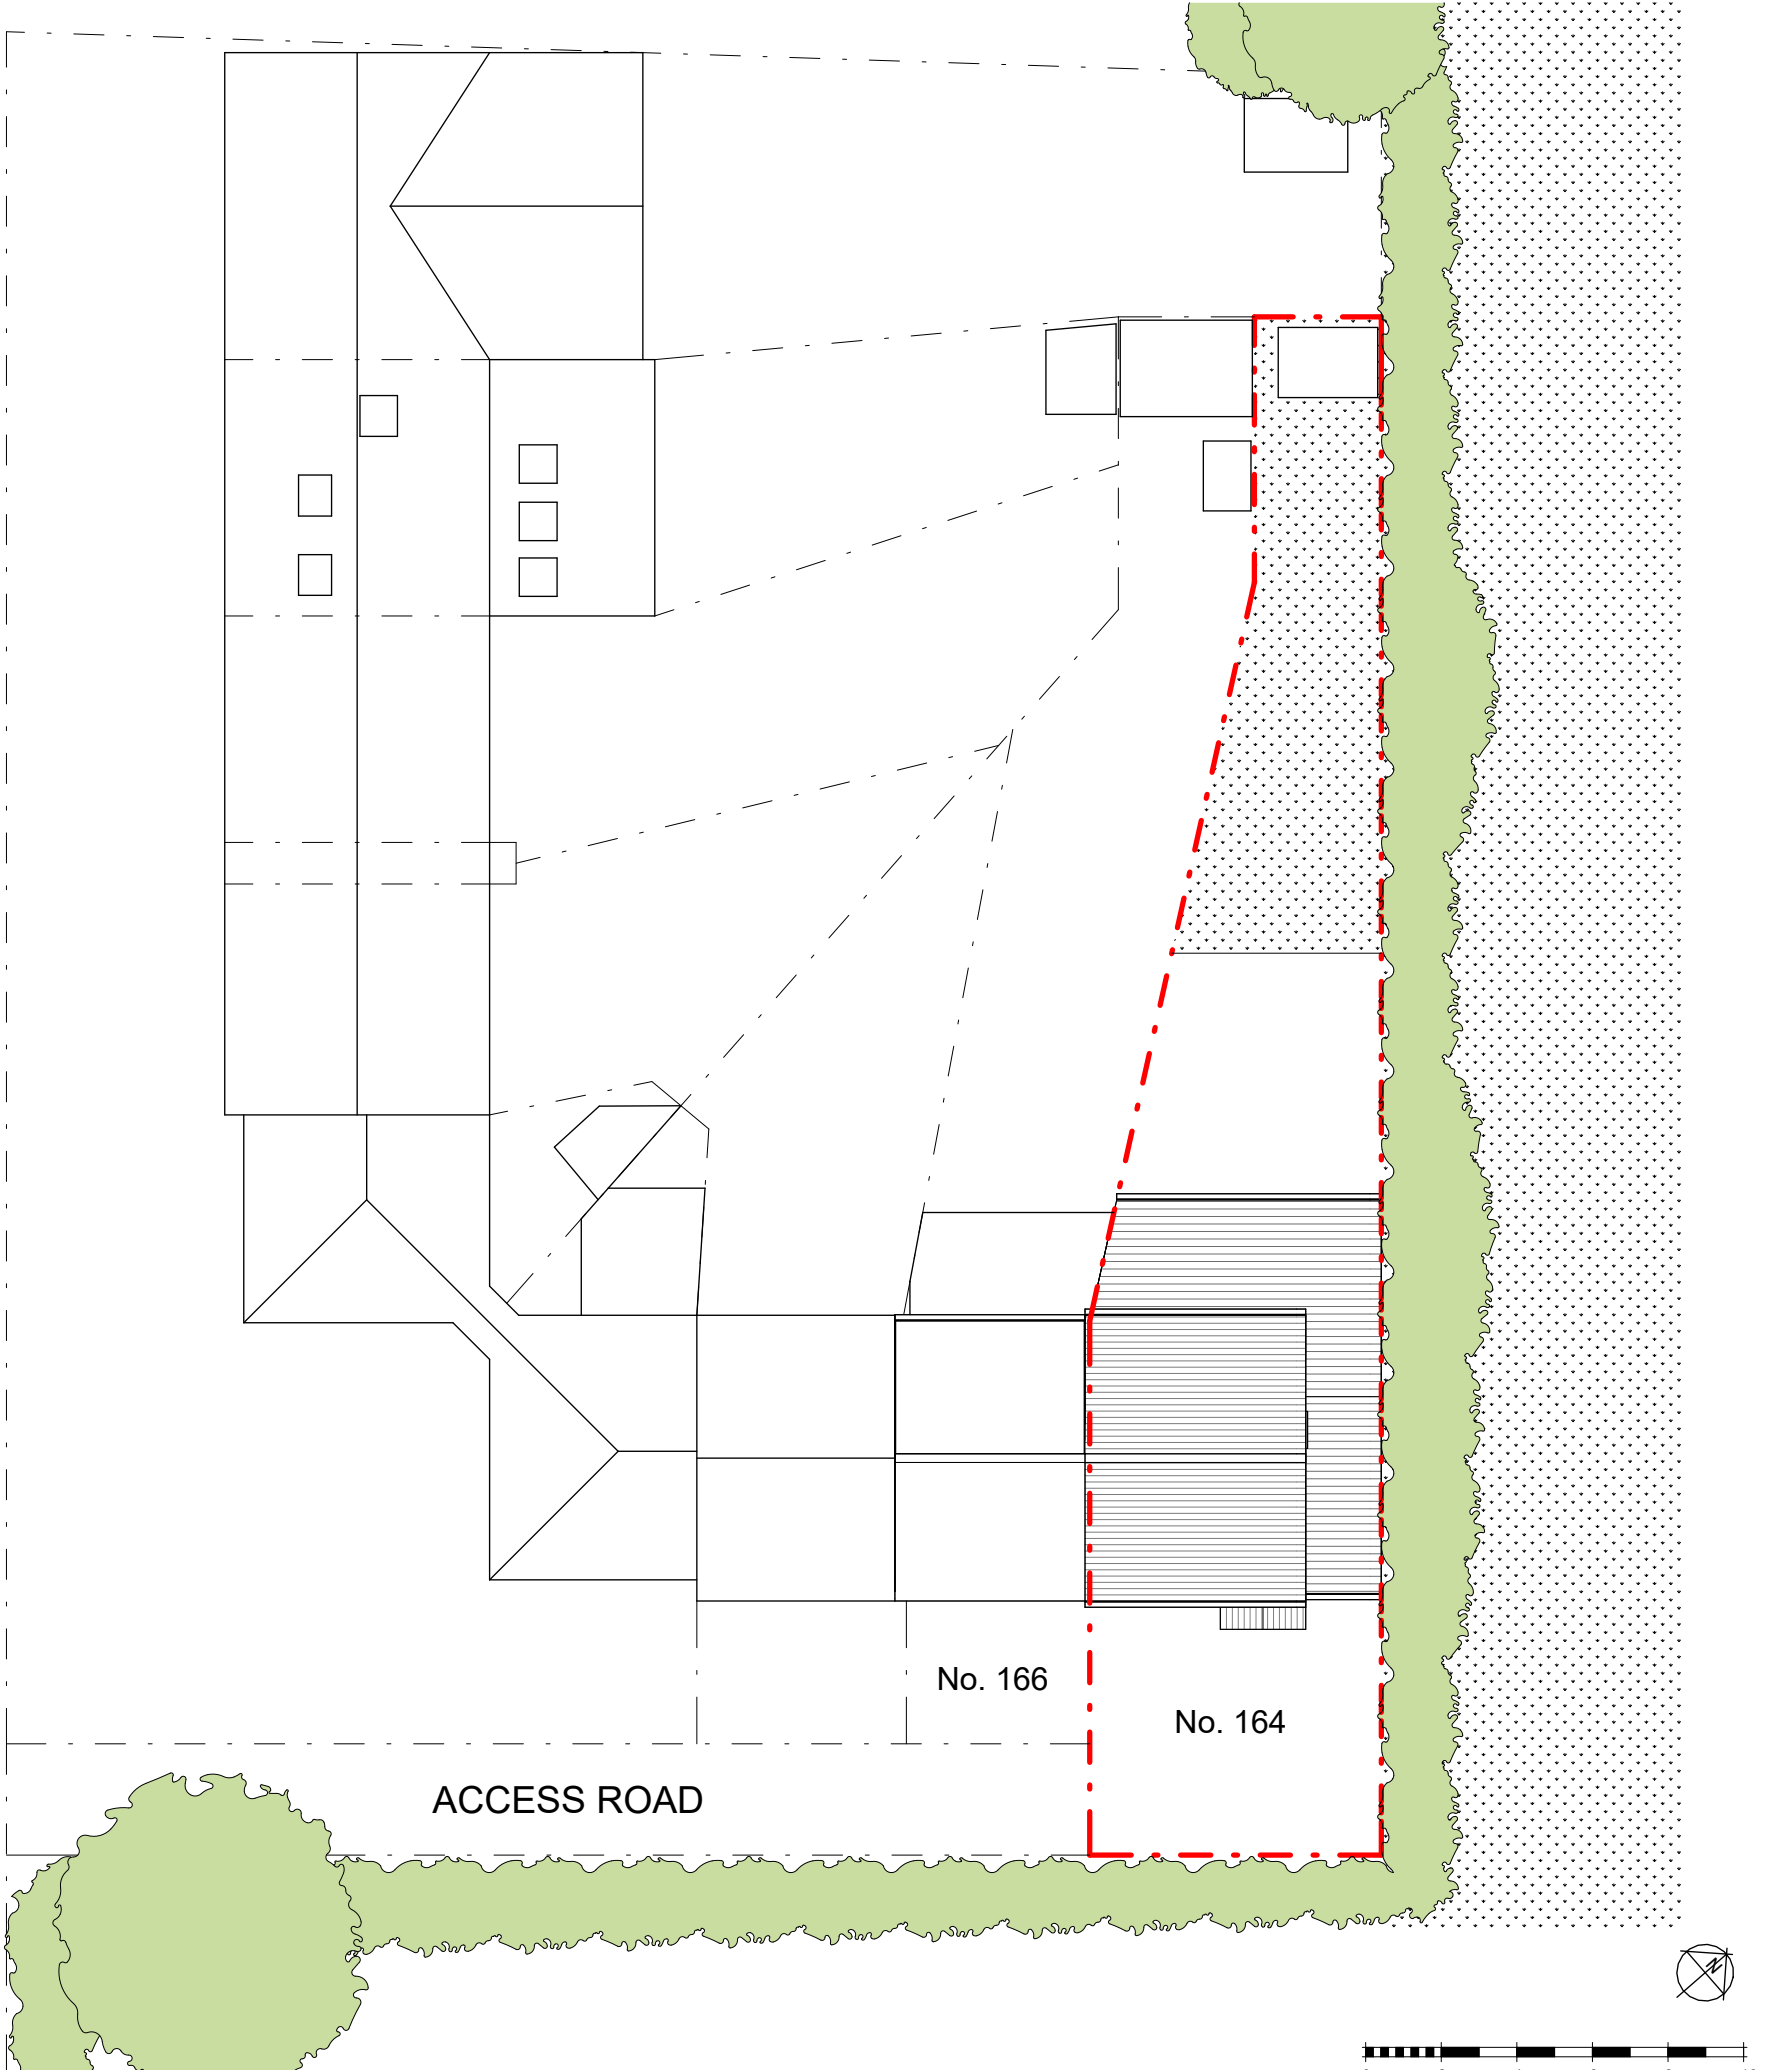

P2 PLANNING SUBMISSION 26.10.23
P1 DRAFT 20.10.23

ADDRESS:
164 THEOBALD STREET
BOREHAMWOOD
WD6 4PB

ARCHITECTURAL DESIGN:
 HK HOME ARCHITECTS LTD.

DRAWING TITLE:
EXISTING SITE PLAN

SCALE:
1:200@A3

DATE:
26 OCT 2023

DRAWING NO. REV NO.
A-100 P2