


THEOBALD STREET

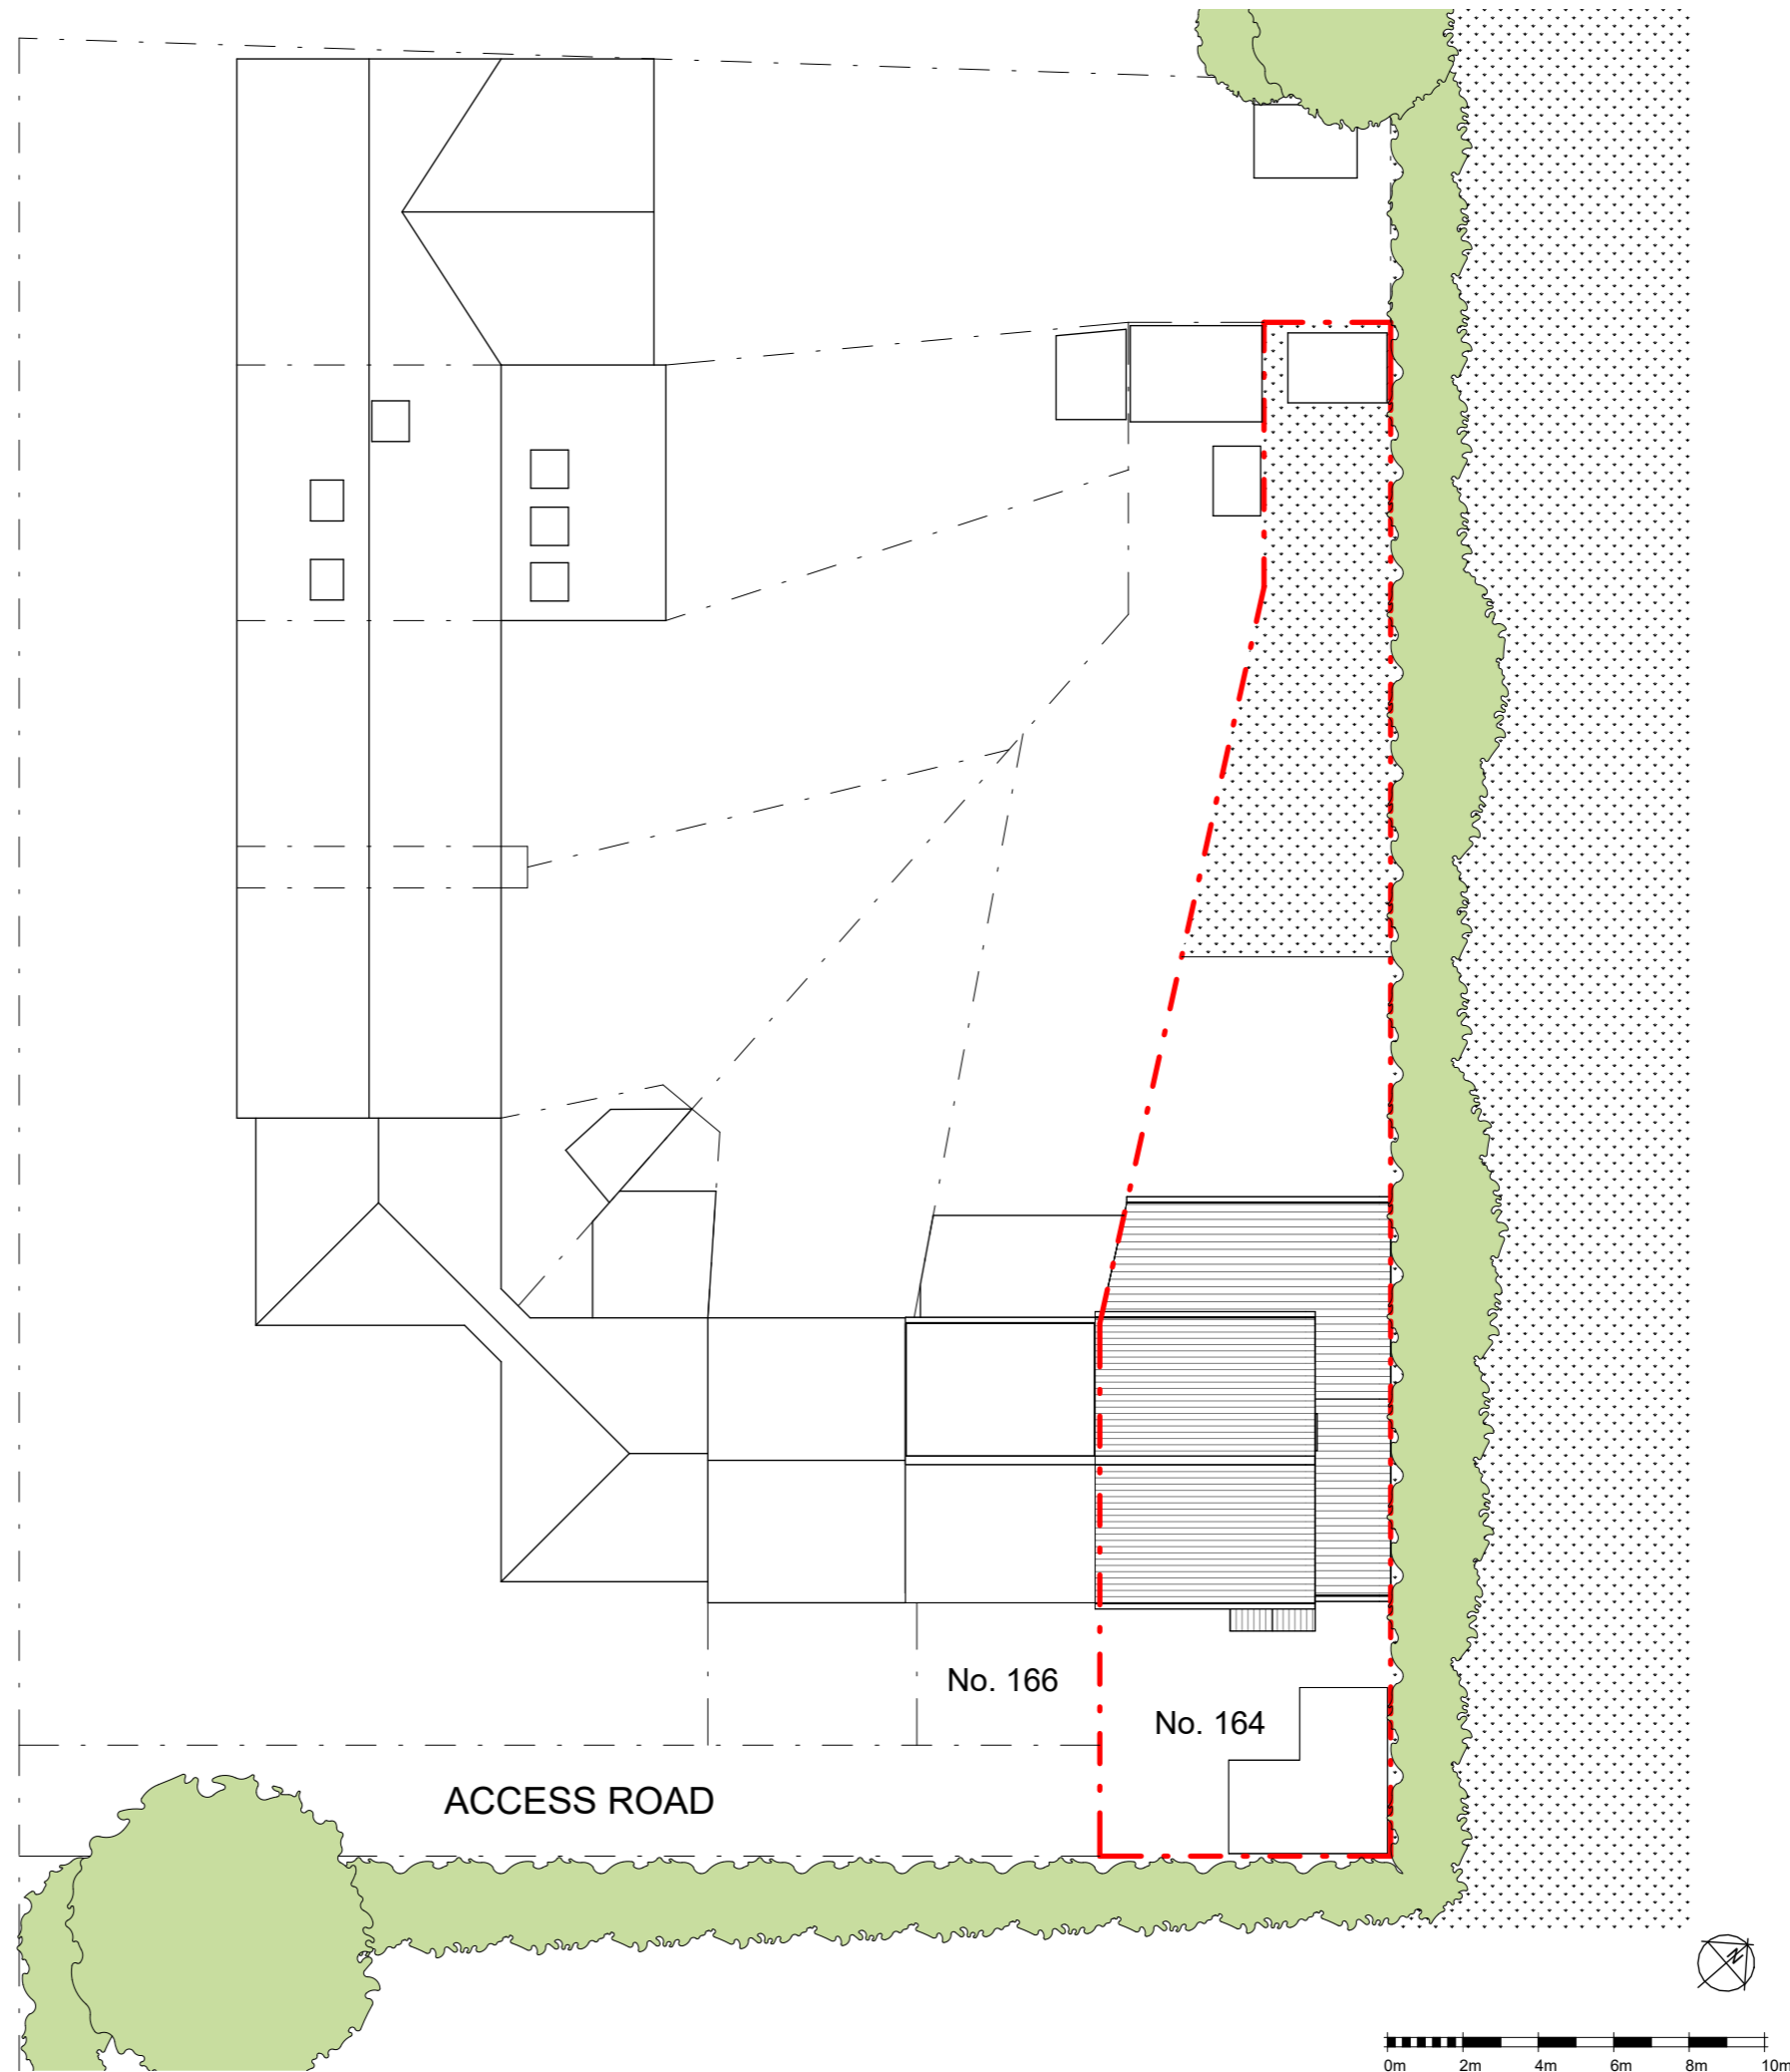

1 PROPOSED SITE PLAN

P2 PLANNING SUBMISSION 26.10.23
P1 DRAFT 20.10.23

ADDRESS:
**164 THEOBALD STREET
BOREHAMWOOD
WD6 4PB**

ARCHITECTURAL DESIGN:
 **HK HOME ARCHITECTS LTD.**

DRAWING TITLE:
PROPOSED SITE PLAN

SCALE:
1:200@A3

DATE:
26 OCT 2023

DRAWING NO. **A-101** REV NO. **P2**