



1 PROPOSED GROUND FLOOR PLAN

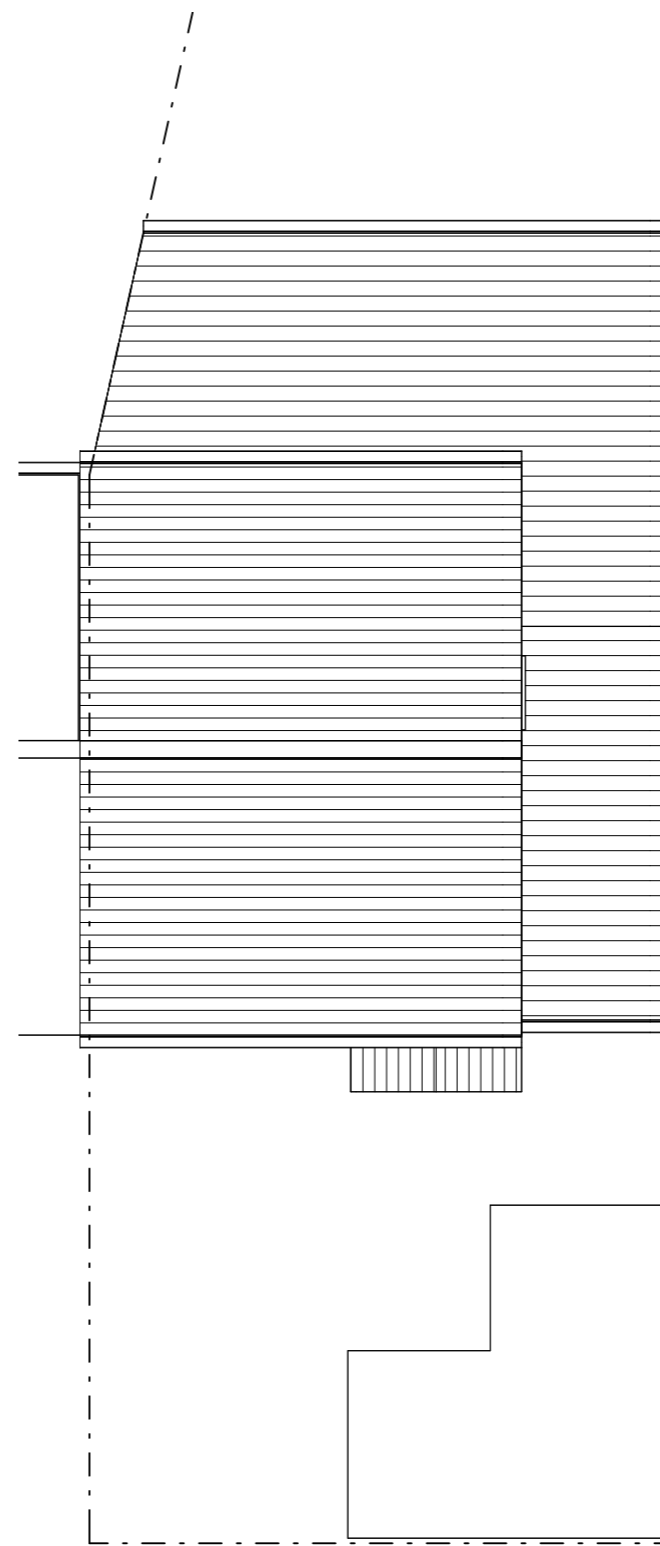

2 PROPOSED ROOF PLAN

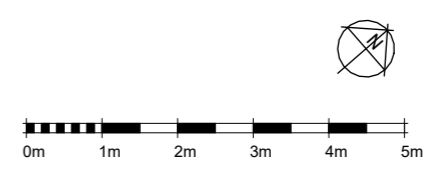

P2 PLANNING SUBMISSION 26.10.23
P1 DRAFT 20.10.23

ADDRESS:
164 THEOBALD STREET
BOREHAMWOOD
WD6 4PB

ARCHITECTURAL DESIGN:
 HK HOME ARCHITECTS LTD.

DRAWING TITLE:
PROPOSED FLOOR
PLANS

SCALE:
1:100@A3

DATE:
26 OCT 2023

DRAWING NO. REV NO.
A-103 P2