



1 EXISTING GROUND FLOOR PLAN

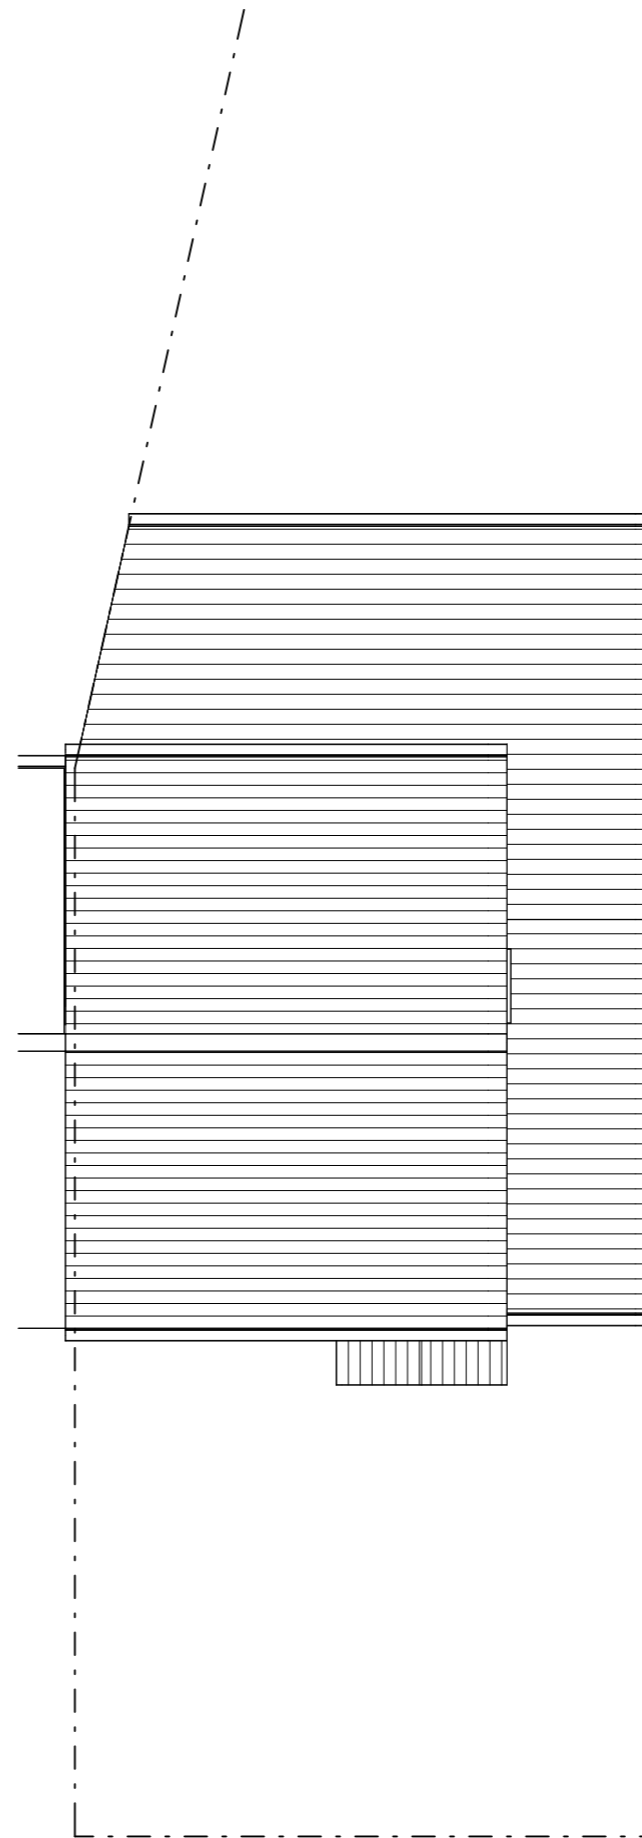


2 EXISTING ROOF PLAN

 

P2 PLANNING SUBMISSION 26.10.23
P1 DRAFT 20.09.23

ADDRESS:
**164 THEOBALD STREET
BOREHAMWOOD
WD6 4PB**

ARCHITECTURAL DESIGN:
 **HK HOME ARCHITECTS LTD.**

DRAWING TITLE:
EXISTING FLOOR PLANS

SCALE:
1:100@A3

DATE:
26 OCT 2023

DRAWING NO. **A-102** REV NO. **P2**