





1 EXISTING SOUTH EAST ELEVATION

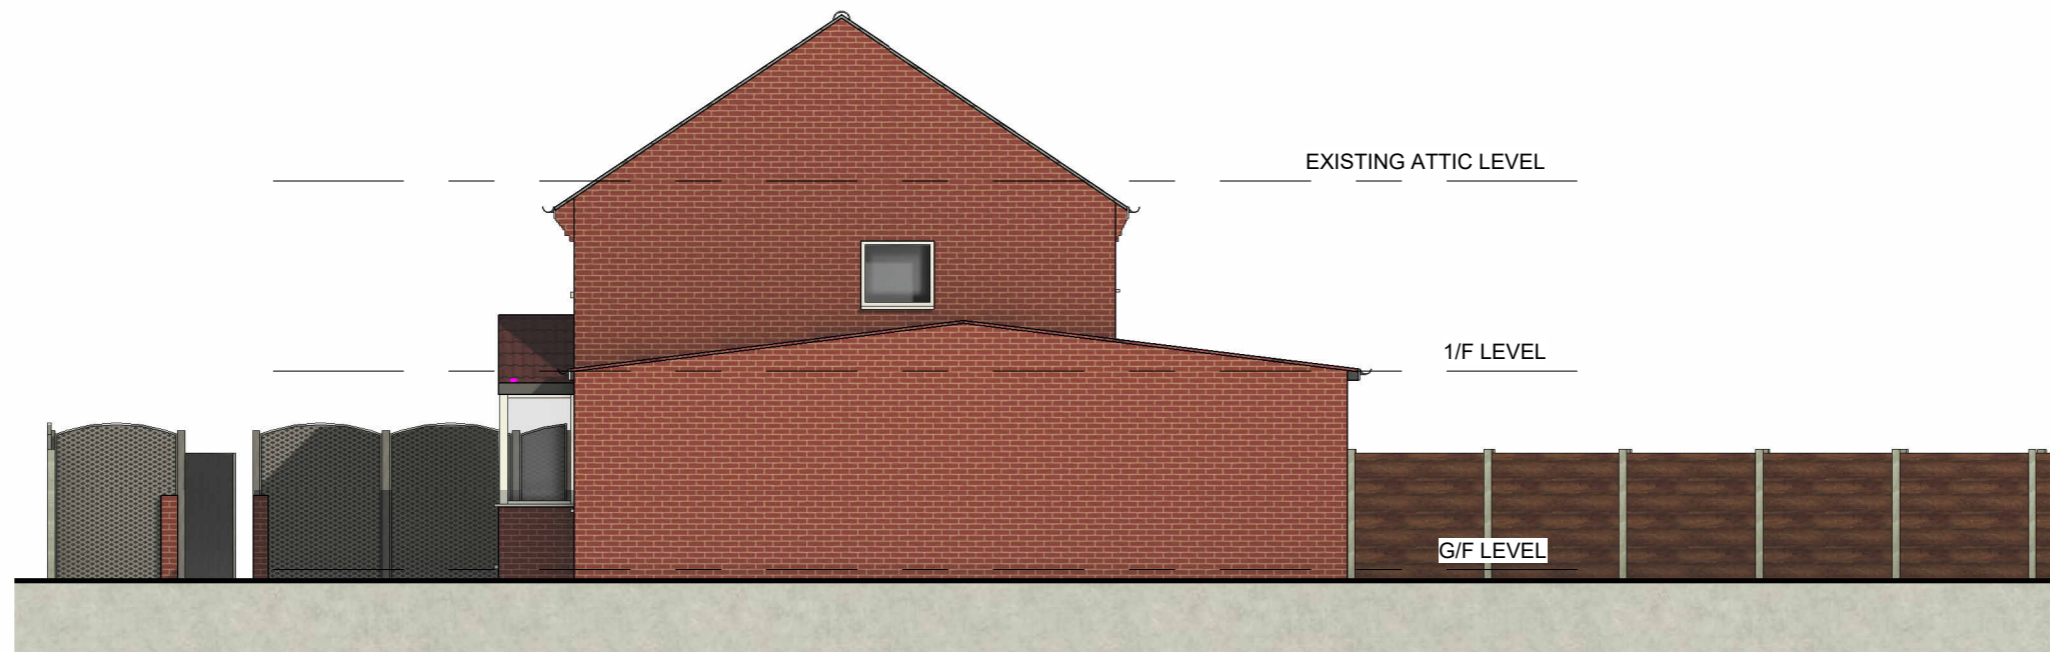

2 EXISTING NORTH EAST ELEVATION

 

P2 PLANNING SUBMISSION 26.10.23  
P1 DRAFT 20.10.23

ADDRESS:  
164 THEOBALD STREET  
BOREHAMWOOD  
WD6 4PB

ARCHITECTURAL DESIGN:  
**HE** HK HOME ARCHITECTS LTD.

DRAWING TITLE:  
EXISTING SE AND NE  
ELEVATIONS

SCALE:  
1:100@A3

DATE:  
26 OCT 2023

DRAWING NO. REV NO.  
A-105 P2