






1 EXISTING NORTH WEST ELEVATION

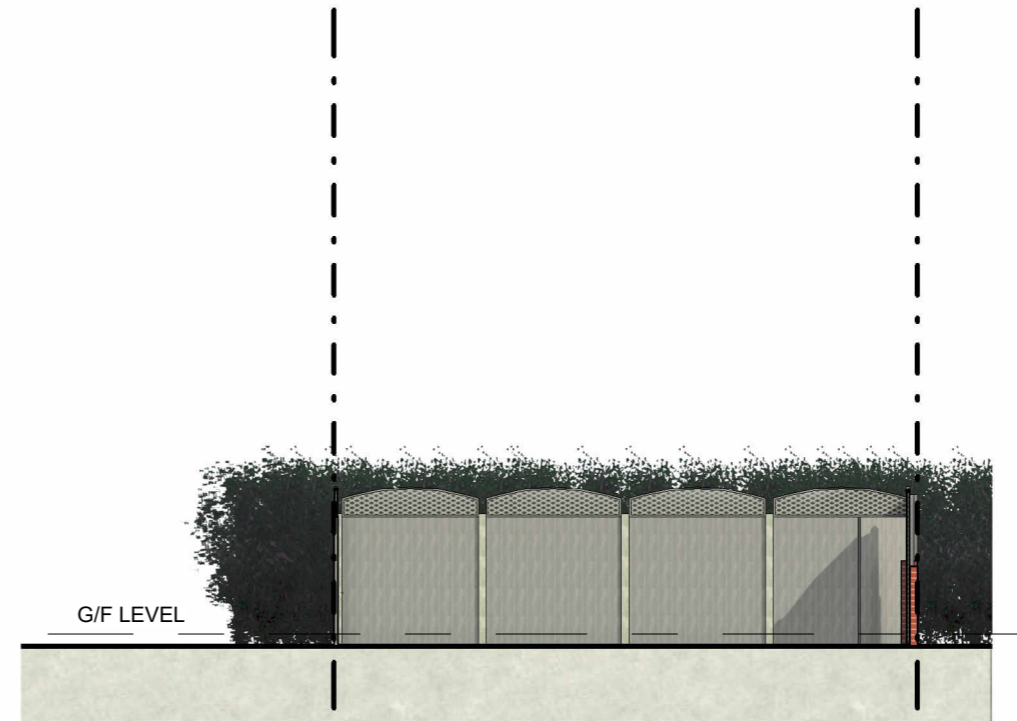

3 EXISTING NORTH WEST ELEVATION (FRONT GARDEN)

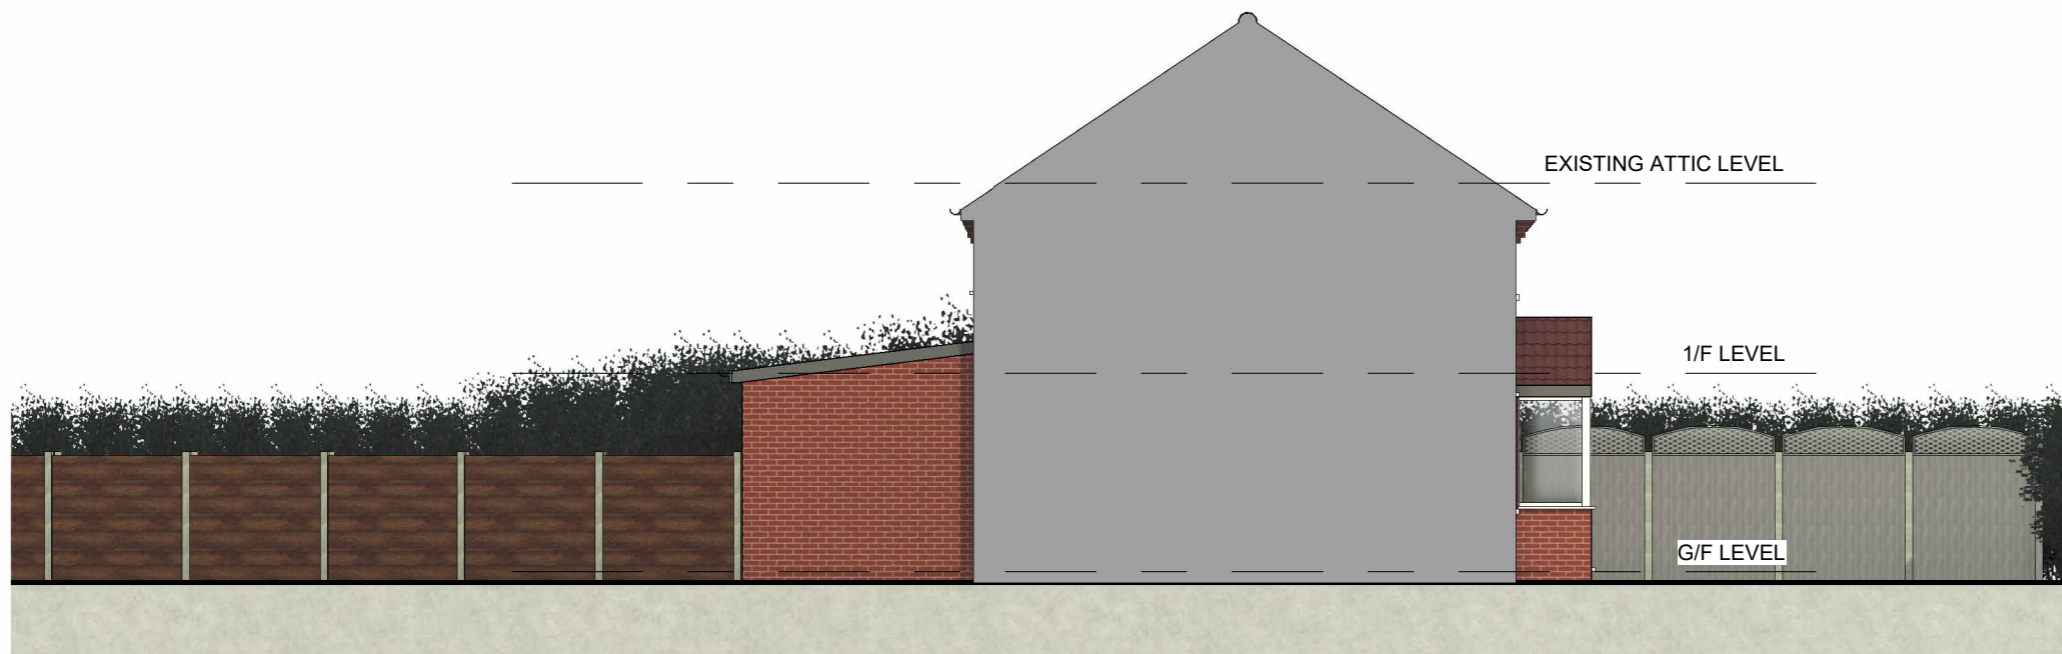

2 EXISTING SOUTH WEST ELEVATION

 

P2 PLANNING SUBMISSION 26.10.23
P1 DRAFT 20.10.23

ADDRESS:
164 THEOBALD STREET
BOREHAMWOOD
WD6 4PB

ARCHITECTURAL DESIGN:
HE HK HOME ARCHITECTS LTD.

DRAWING TITLE:
EXISTING NW AND SW
ELEVATIONS

SCALE:
1:100@A3

DATE:
26 OCT 2023

DRAWING NO. REV NO.
A-106 P2