




Front/ East elevation

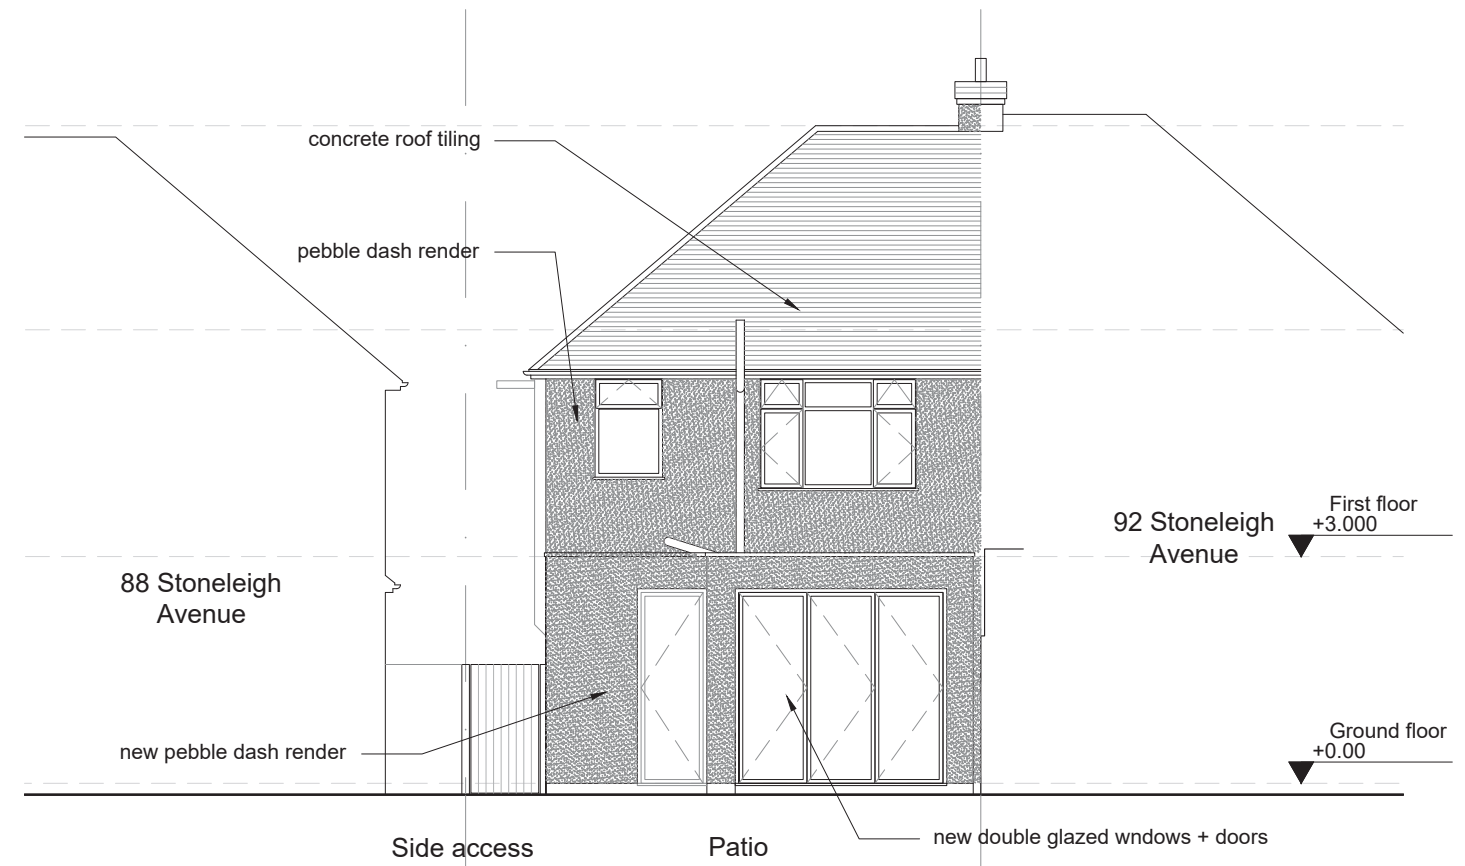

Rear/ West elevation

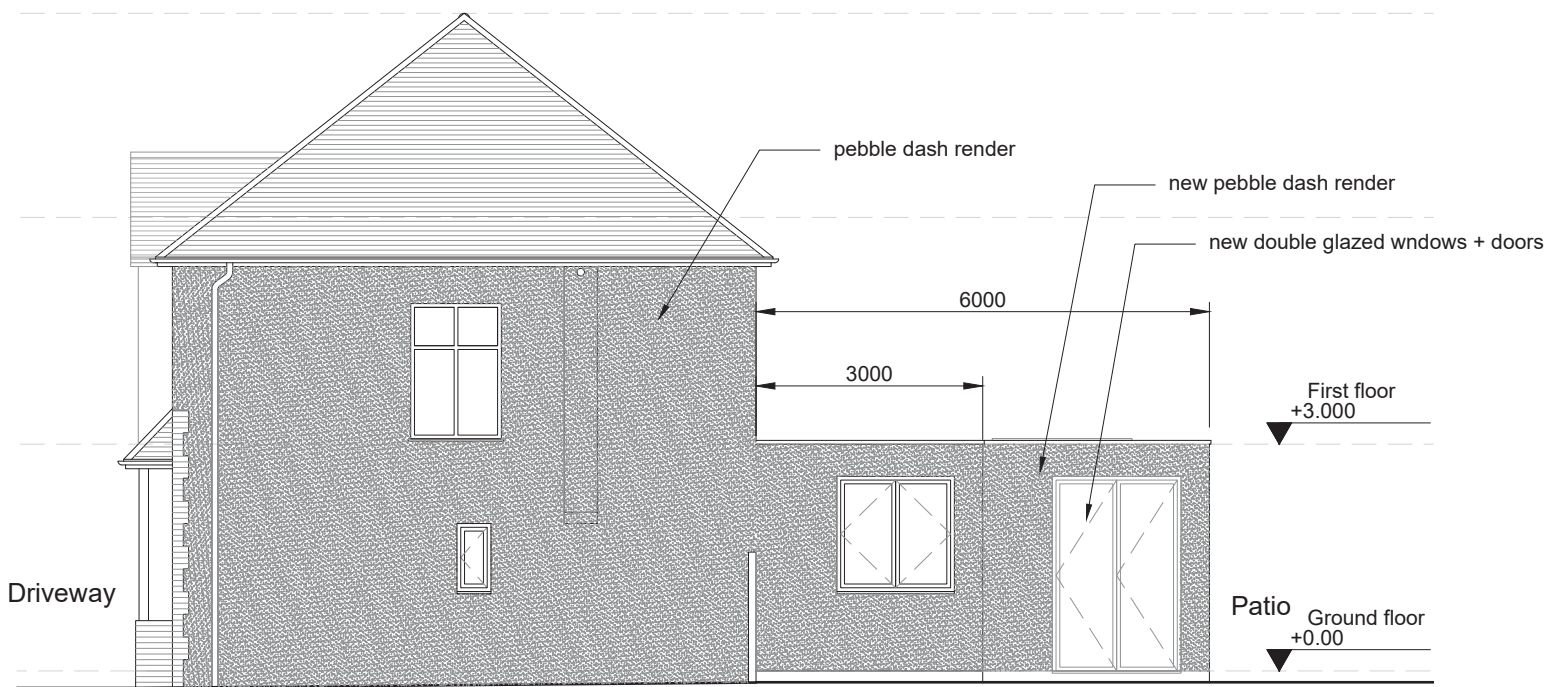

Side/ North elevation

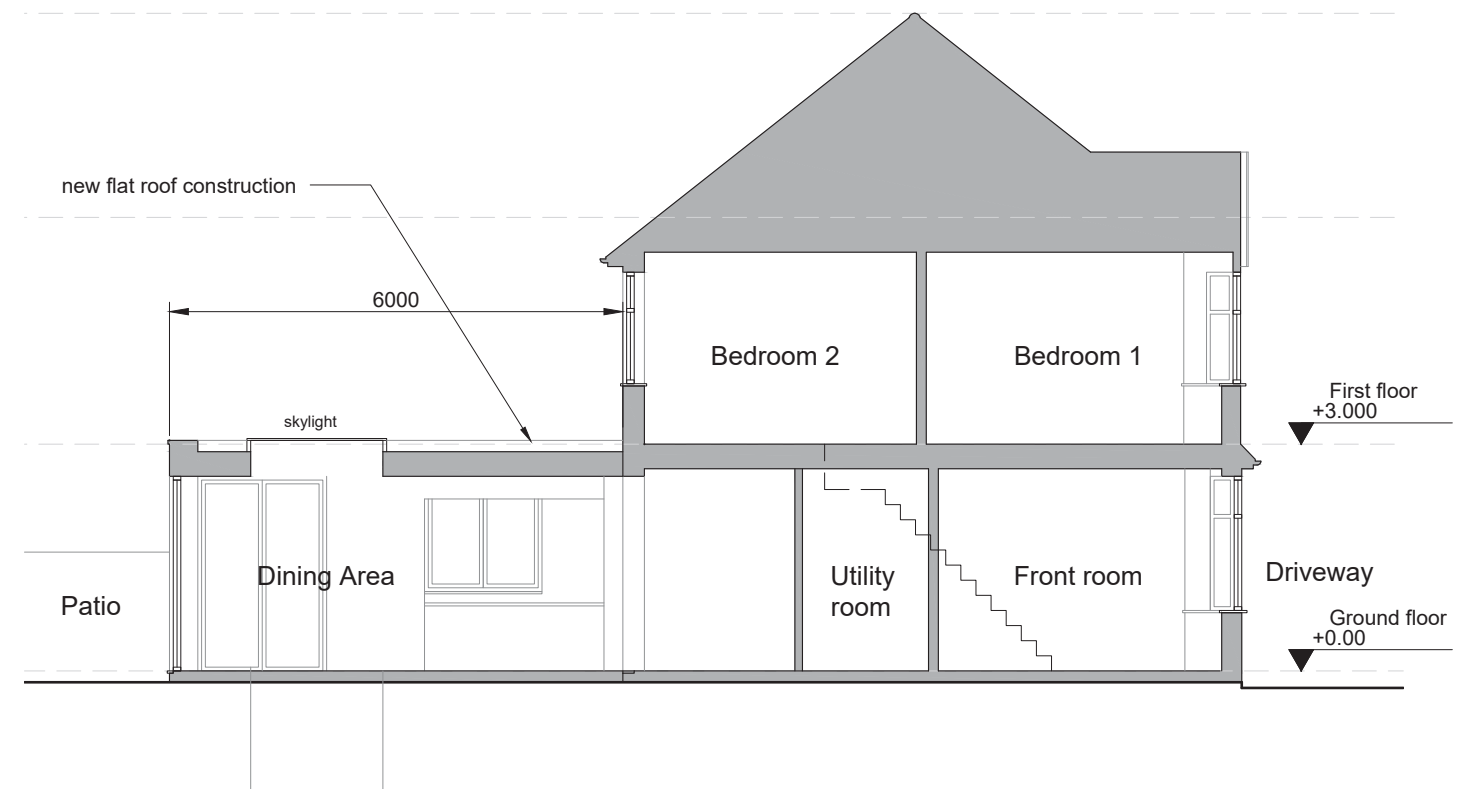

Section



Drawing no. 23_90SA_012	Rev -	Project: 90 Stoneleigh Avenue, Worcester Park, KT4 8Y Title: Proposed elevations and section	Scale: 1:100 @ A3 Drawn by: JD
----------------------------	----------	---	---