




All dimensions are to be checked on site. any discrepancies are to be verified with the architect before proceeding with the works. All dimensions indicated are structural unless stated otherwise.
 Do not scale off drawings. figured dimensions to be worked to in all cases. Where items are covered by drawings of a different scale the larger scale drawings are to be worked to. This drawing is to be read in conjunction with all other general arrangement drawings, details and specifications.
 All works to comply with the requirements of building regulations 1991 and subsequent amendments.


© 2022 Veritas Architectural - The document copyright and any design right therein are the property of Veritas Architectural, unless otherwise specified on the document. The information contained here within shall not be used, copied or transmitted to a third party without the written consent of Veritas Architectural.

Copyright Acknowledgement


Rev.	Date	Author / Notes
A	29/08/23	SS - Room names added.

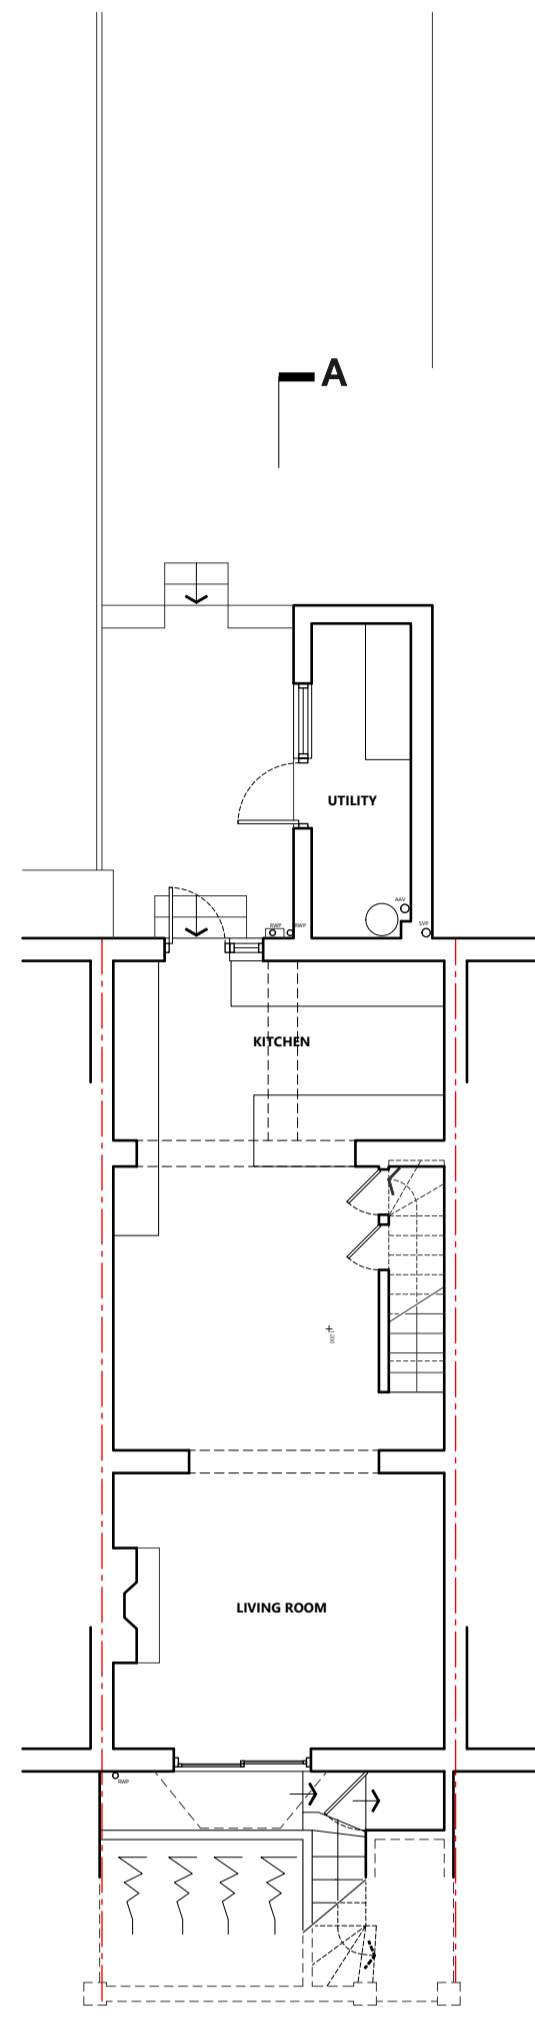


Lower Ground Floor Plan

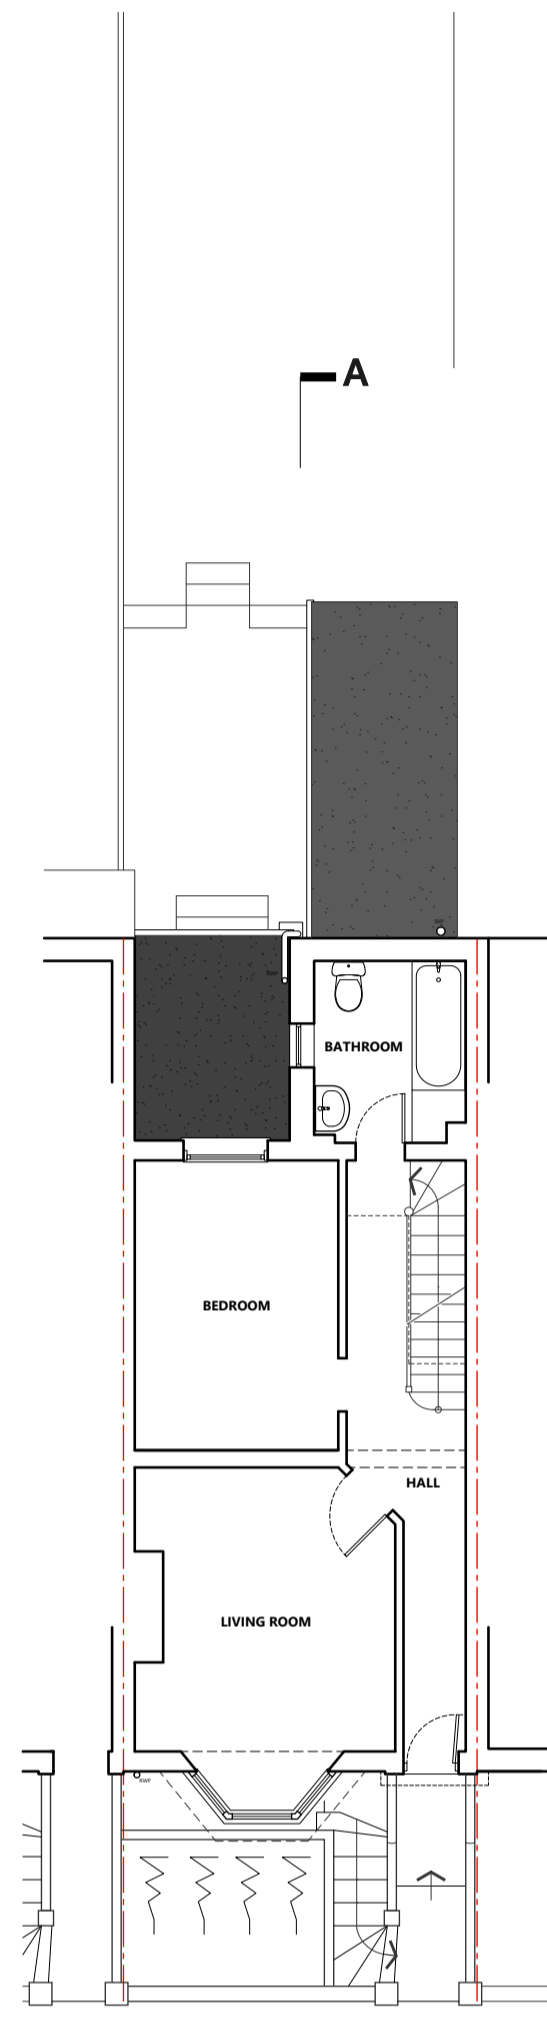

Ground Floor Plan

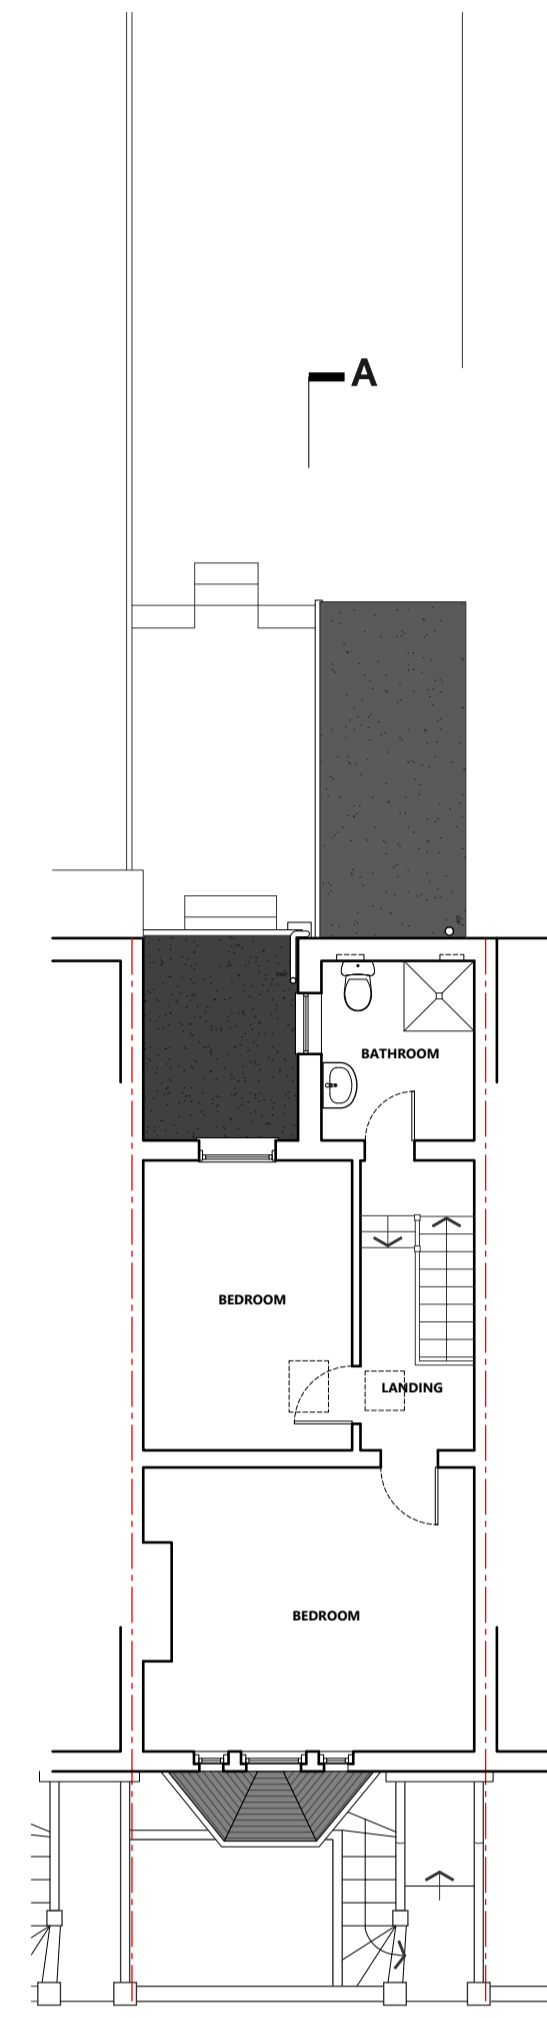


First Floor Plan

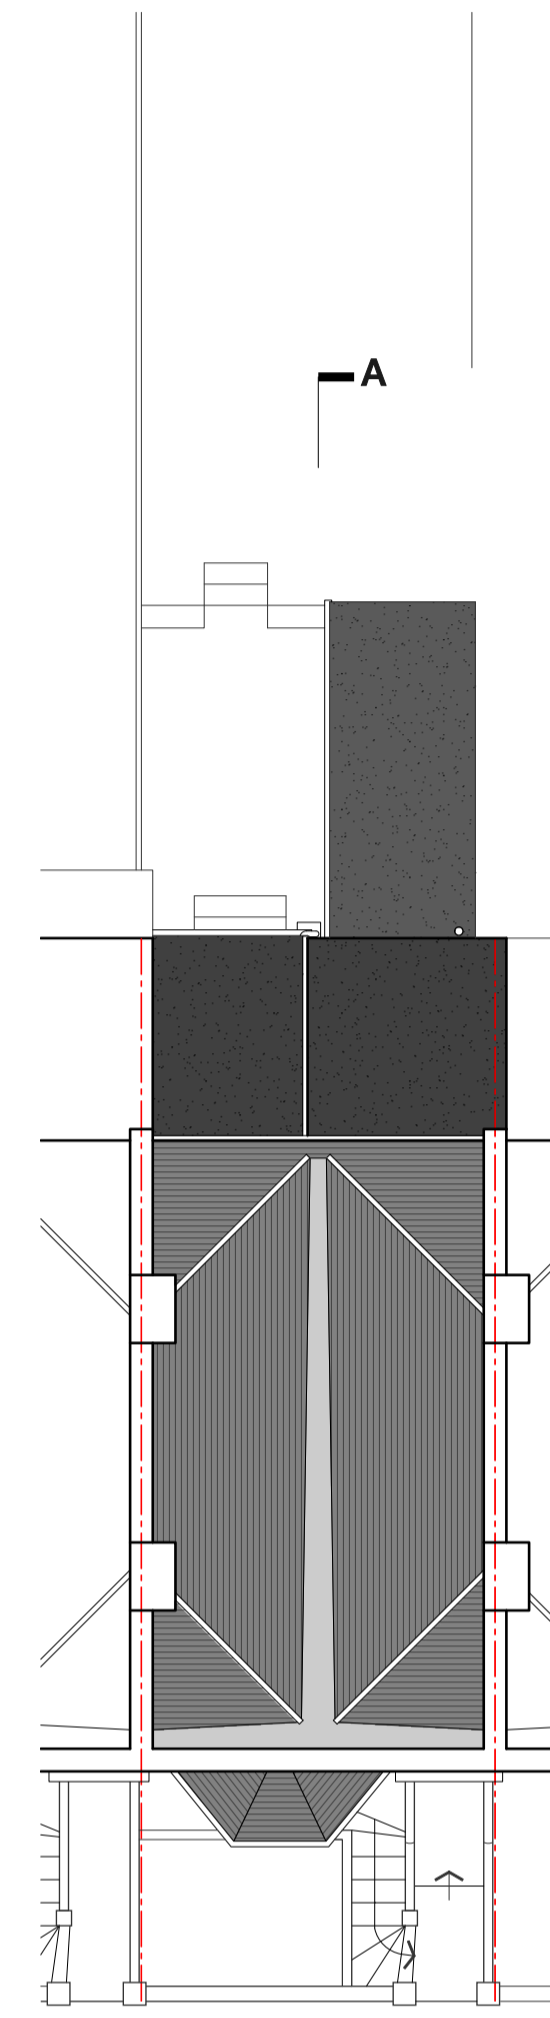


Roof Plan



South East Elevation

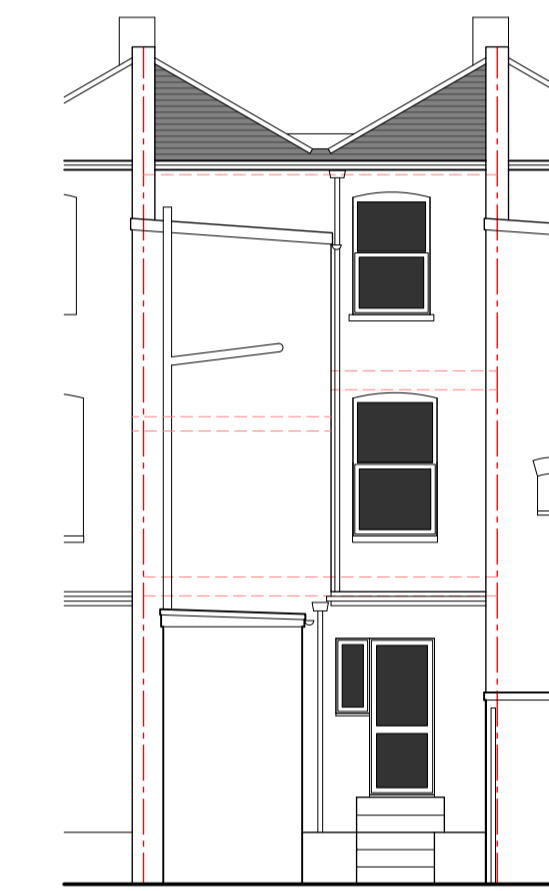

North West Elevation

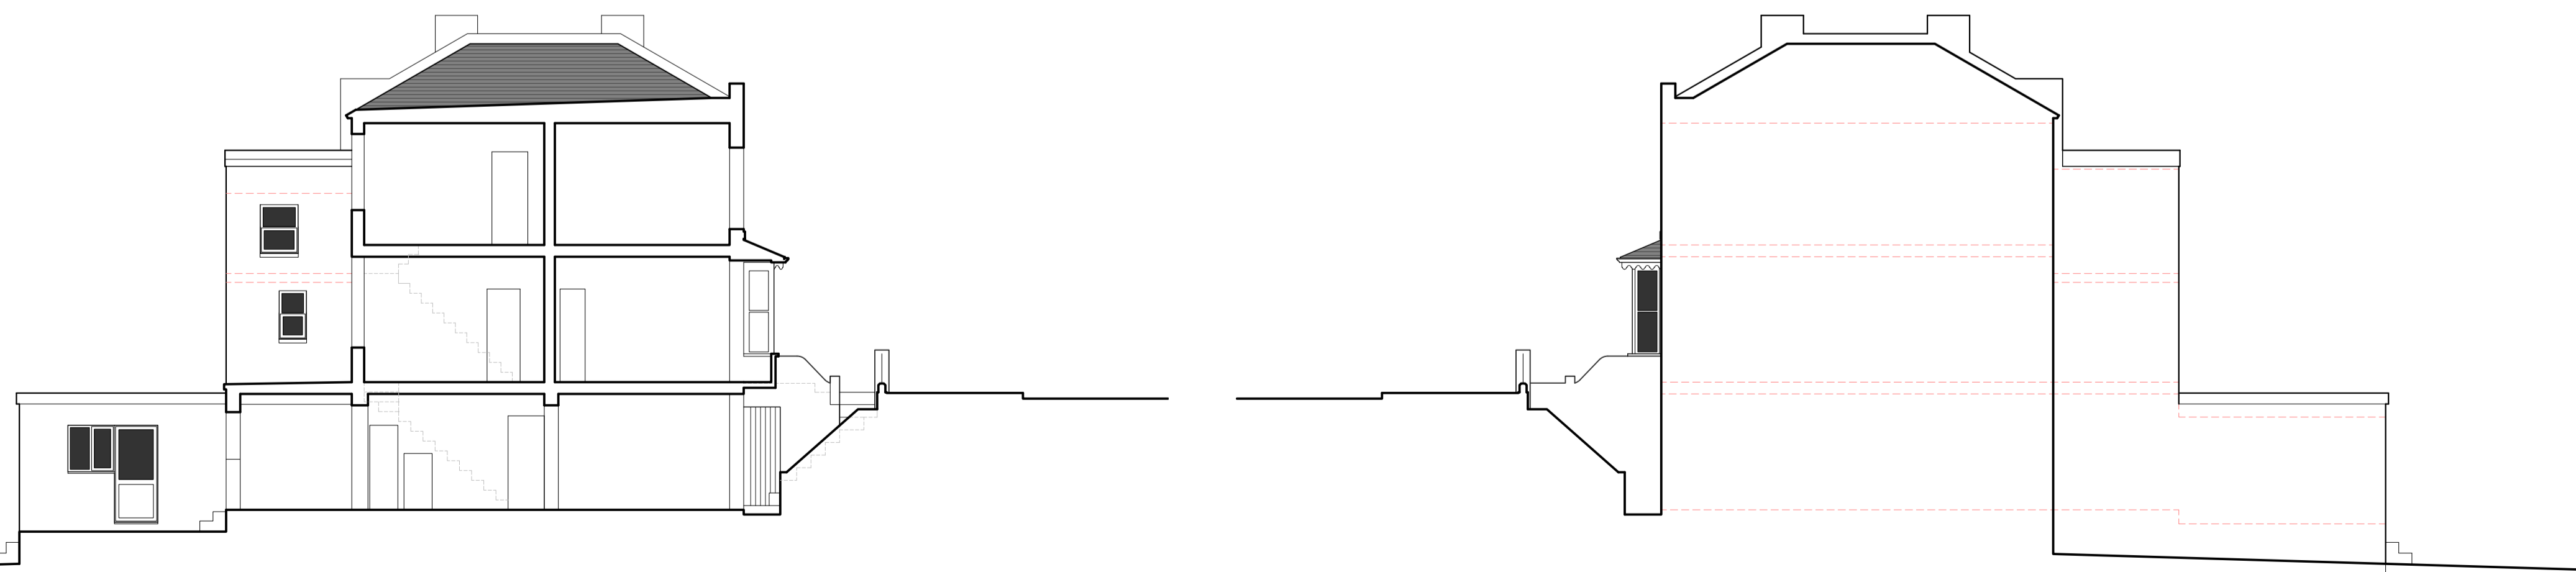

Section AA

South East Elevation

Veritas Architectural
 Suite 3.2 | 27 Castle Street | Canterbury | Kent | CT1 2PX
 T: 01622 616101 | E: mail@veritas-ar.uk | W: www.veritas-ar.uk

Drawing Type

PLANNING

Project
 Domestic Extension
 74 South Eastern Road, Ramsgate, Kent,
 CT11 9QE

Client
 J Jenkins

Drawing Title
 Plans Elevations Section AA as Existing

Scales
 1:100

Size By Date
 A1 SMS 27/04/23



Project No. Stage Drawing No. Revision

23001 P 003 A