

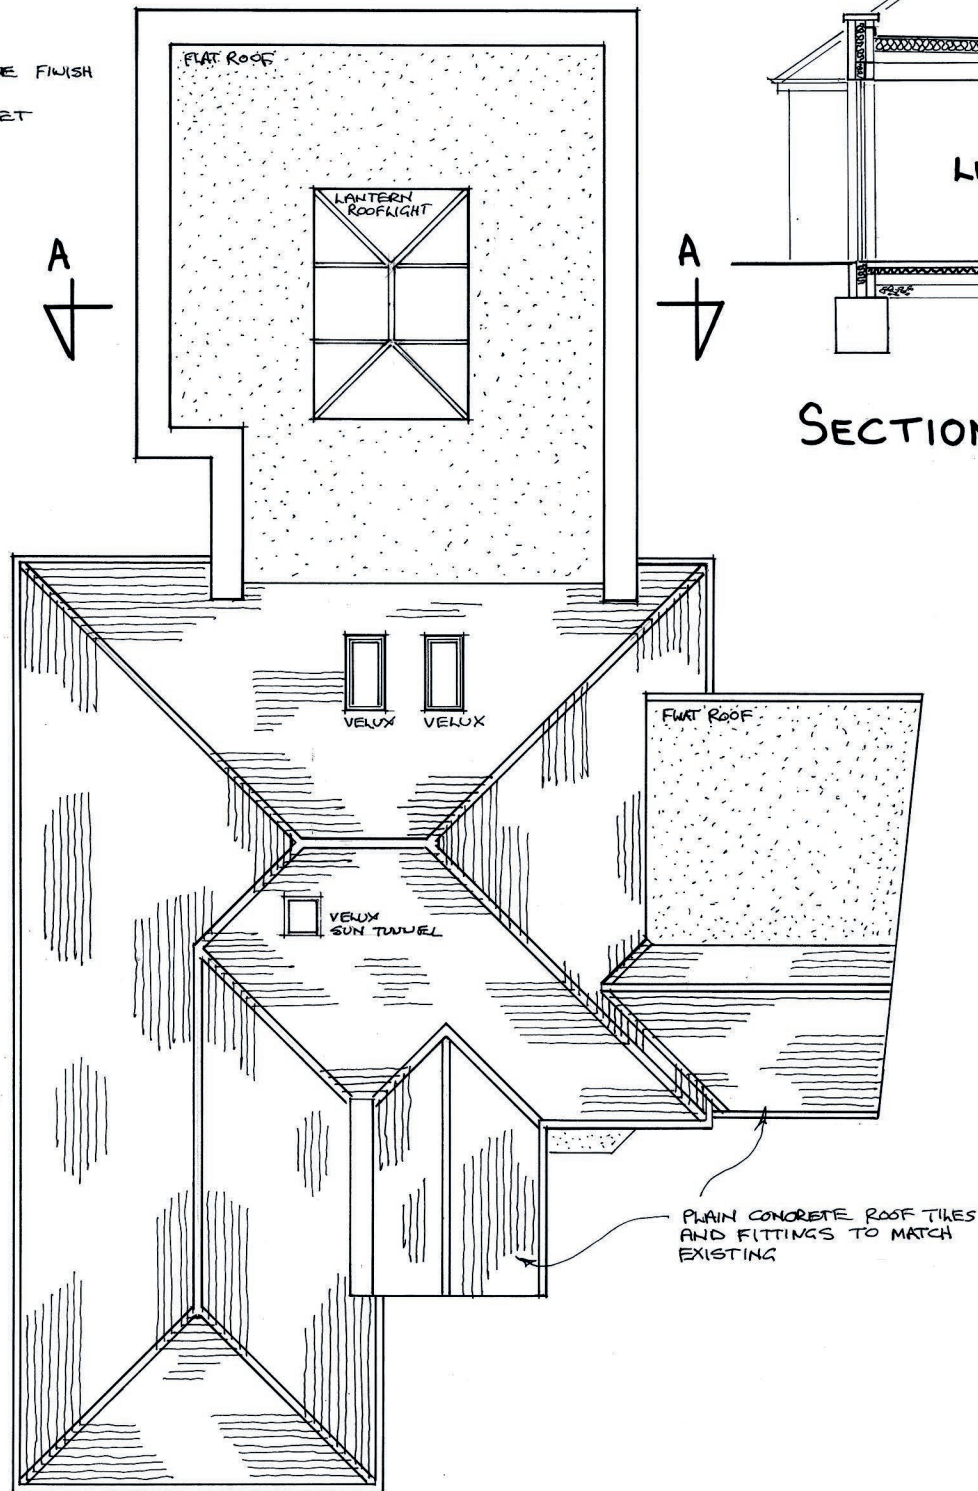
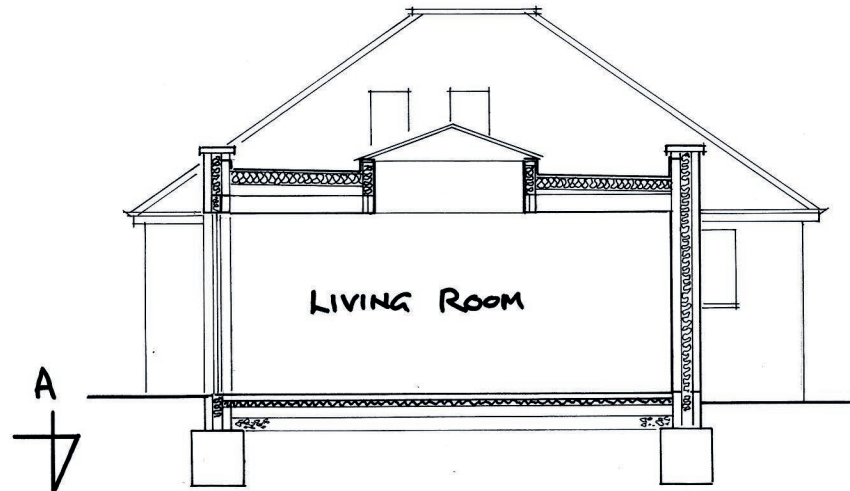



SINGLE MEMBRANE FINISH TO FLAT ROOFS
CONCRETE PARAPET COPING

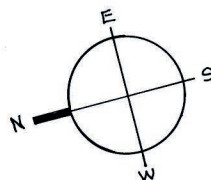

ROOF PLAN PROPOSED ~ SCALE 1:100 @ A3

 

SECTION A-A ~ SCALE 1:100 @ A3

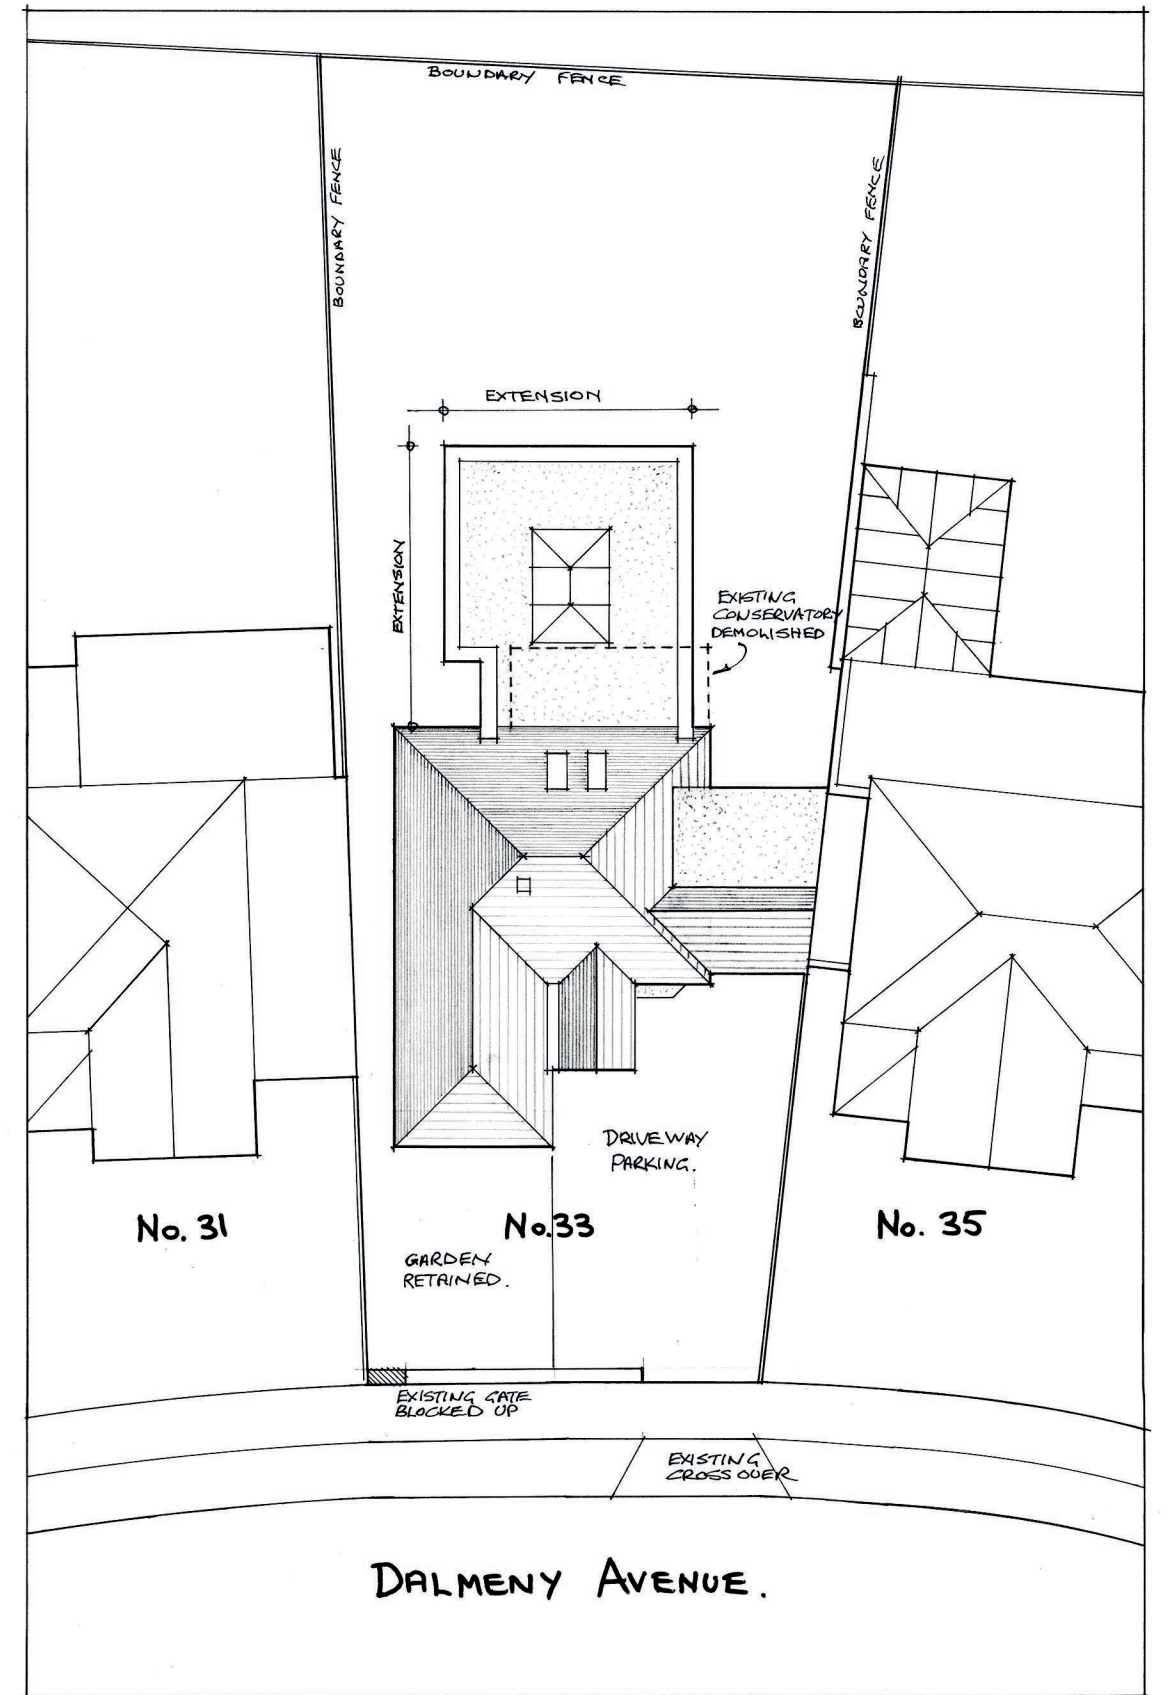

BLOCK PLAN ~ SCALE 1:200 @ A3

0 1 2 3 4 5 6 7 8 9 10 METRES

| | |
|---------|--|
| PROJECT | ALTERATIONS AND EXTENSION, 33 DALMENY AVENUE, CLIFTONVILLE, MARGATE, KENT. CT9 3NJ |
| CLIENT | IPANEMA PROPERTY DEVELOPMENTS LTD. |
| TITLE | PLANS GENERAL ~ AS NOTED |
| SCALE | AS NOTED |
| DATE | OCTOBER 2023 |

Alistair Morrison Architects

Telephone: 07770 571108 email: alistair@amarchitects.com



2023.05.P03