

Revision
DRAWING No. A02 1/352/5/0 1




FRONT ELEVATION

REAR ELEVATION


SIDE ELEVATION

SIDE ELEVATION


EXISTING ELEVATIONS SCALE 1:100

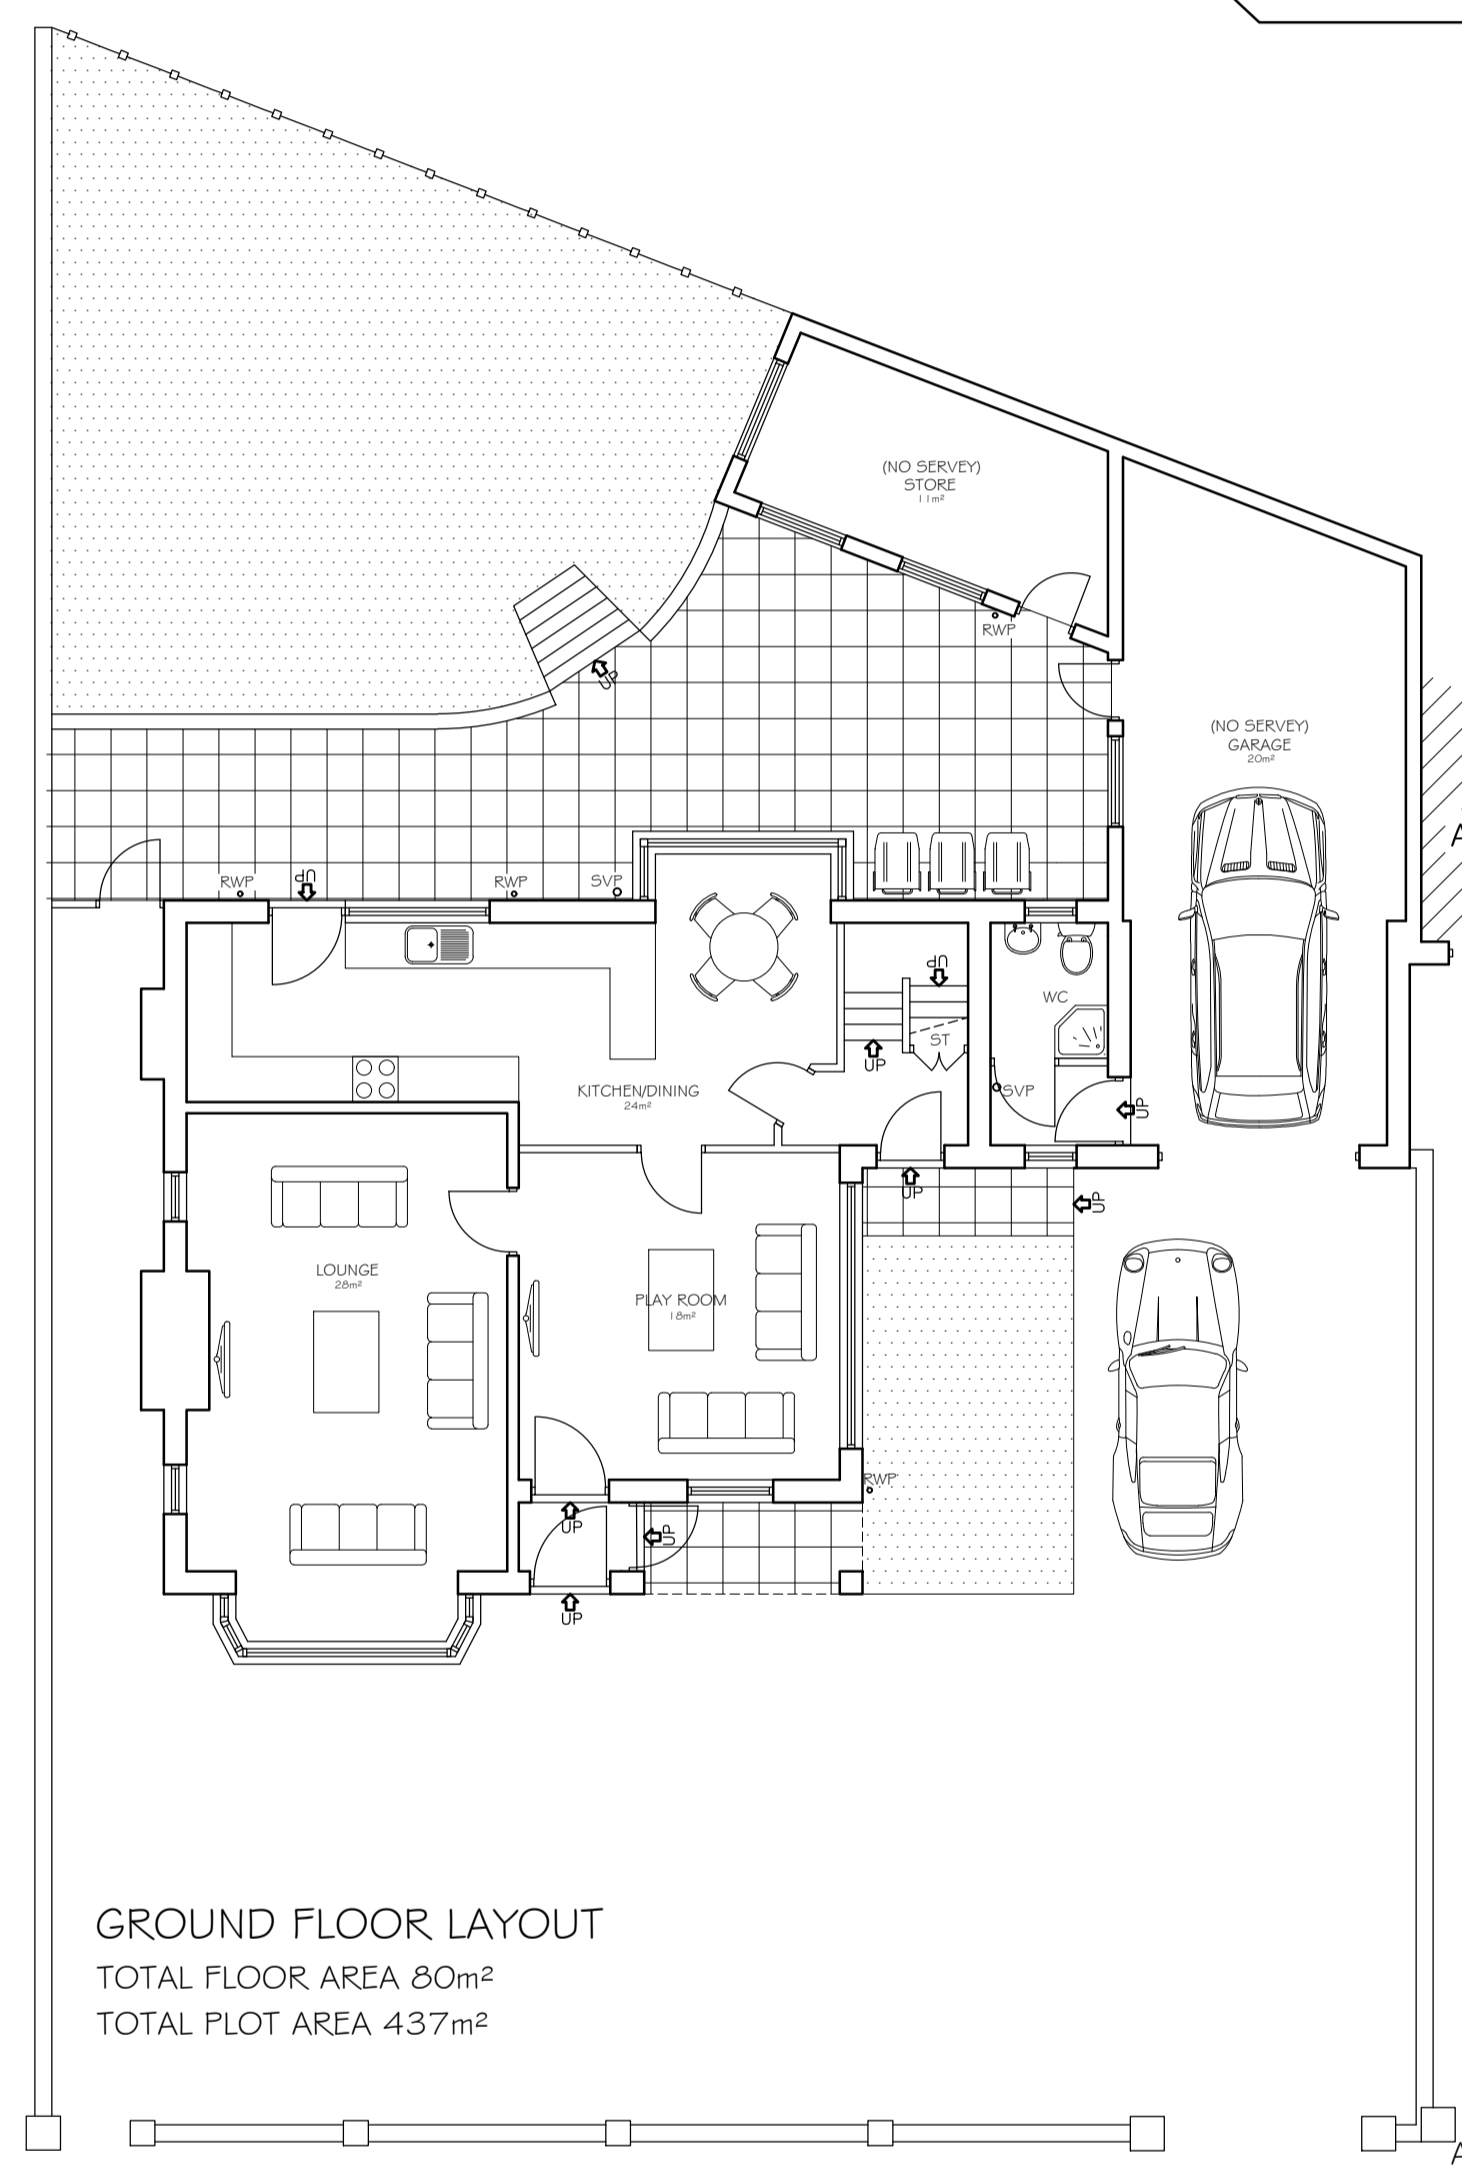

GROUND FLOOR LAYOUT
TOTAL FLOOR AREA 80m²
TOTAL PLOT AREA 437m²

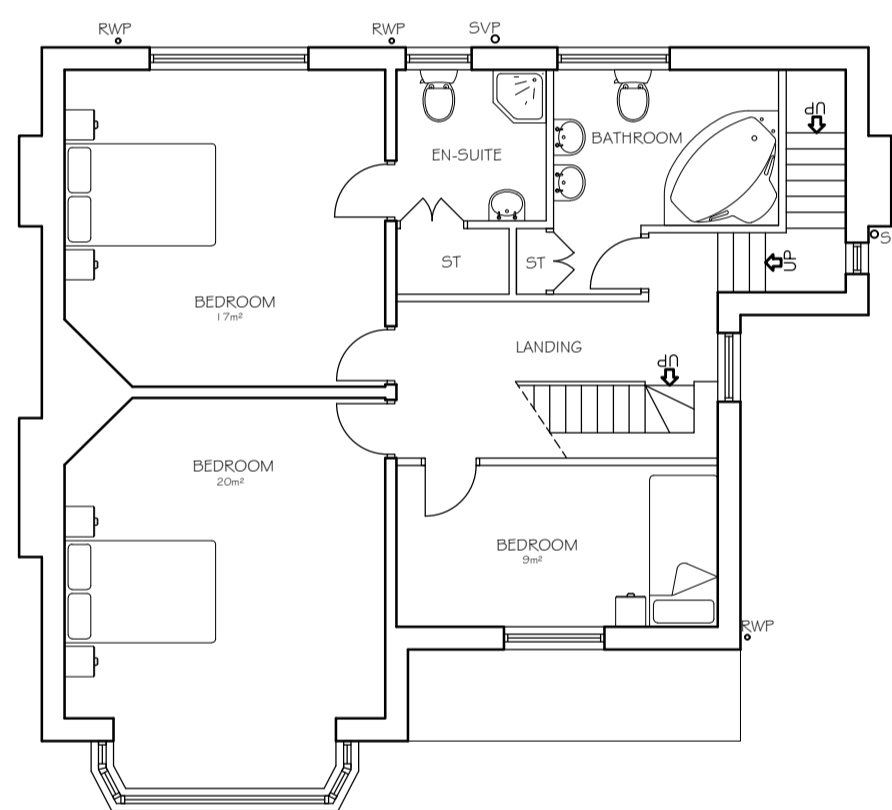


FIRST FLOOR LAYOUT
TOTAL FLOOR AREA 76m²

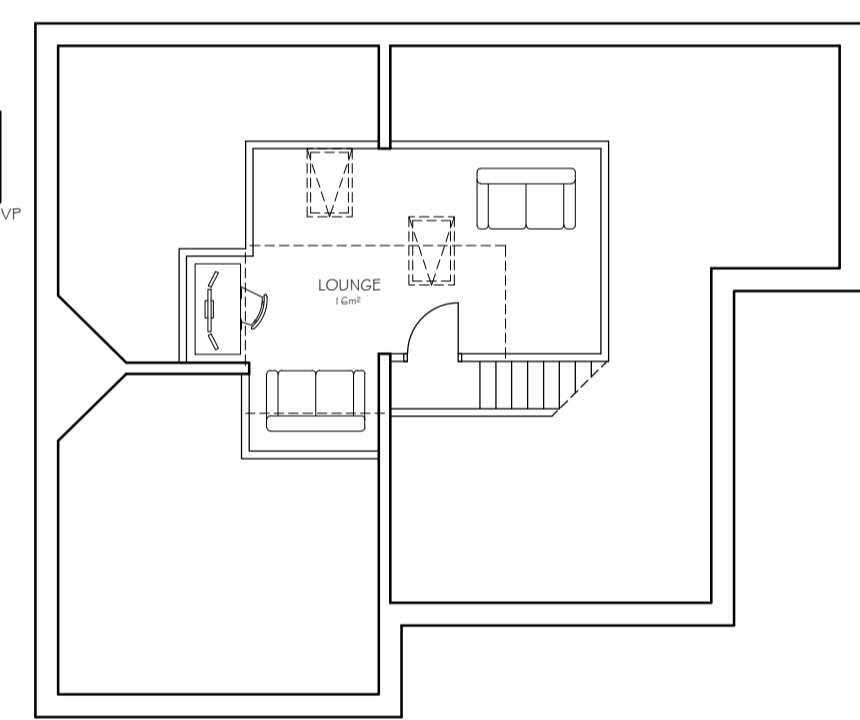

LOFT FLOOR LAYOUT
TOTAL FLOOR AREA 16m²

EXISTING FLOOR LAYOUTS SCALE 1:100

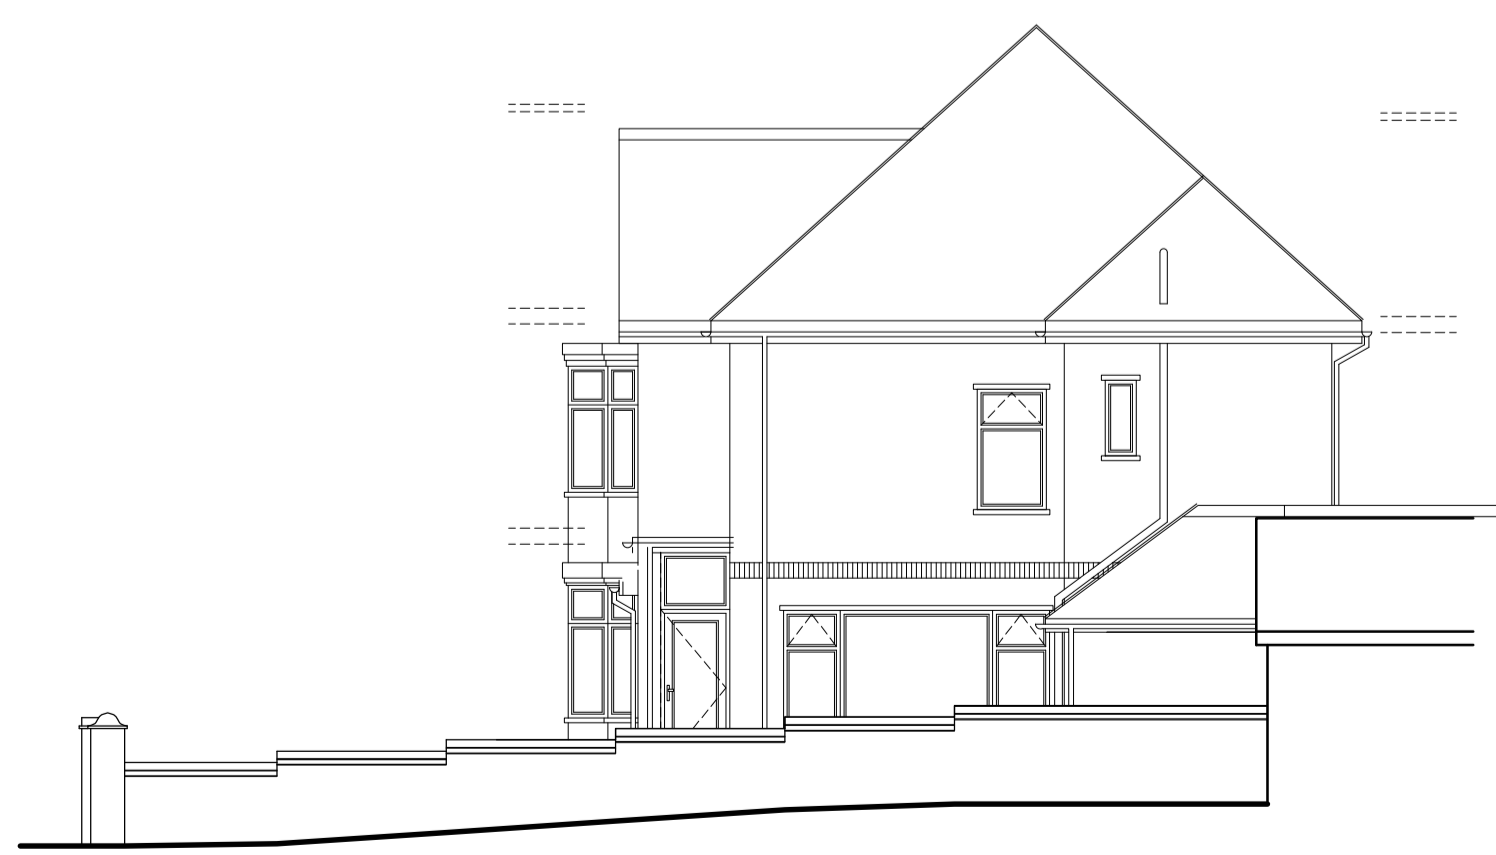

ELEVATION ON A-A



STREET VIEW BEECH AVENUE

NOTES

DO NOT SCALE FROM DRAWING

1. ALL DIMENSIONS ARE IN MILLIMETRES.
2. DO NOT SCALE FROM THIS DRAWING.
3. THIS DRAWING IS TO BE READ IN CONJUNCTION WITH ALL OTHER RELATED DRAWINGS AND DOCUMENTS.
4. THE CONTRACTOR IS TO CHECK AND VERIFY ALL DIMENSIONS ON SITE PRIOR TO COMMENCEMENT OF CONSTRUCTION WORKS.
5. THE ENGINEER/ARCHITECT SHOULD BE CONTACTED IMMEDIATELY IF THE ASSUMPTIONS USED IN THE DESIGN AND DRAWING PREPARATION DIFFER TO THAT FOUND ON SITE.

CONFIGURATION
GROUND FLOOR TOTAL AREA 80m ²
FIRST FLOOR TOTAL AREA 76m ²
SECOND FLOOR TOTAL AREA 16m ²
TOTAL PLOT AREA 437m ²

MATERIAL SPECIFICATION
ROOF CLADDING ROSEMARY CLAY TILES ROSEMARY CLAY RIDGE TILES
EXTERNAL WALLS BRICKWORK ROUGH FACED RED MULTI WHITE RENDER UP PORTION
GLAZING DOUBLE GLAZED WHITE UPVC DOORS WHITE UPVC
FASCIA & EAVES BOARDS BLACK TIMBER
RAINWATER GOODS BLACK UPVC
BOUNDARY WALLS BRICK ROUGH FACED RED MULTI

Rev.	Amendments	Date	By

Keystone Design Associates Ltd.
 Registered Office
 Development House
 261 Church Street
 Blackpool
 FY1 3PB
 Tel. No. 01253 649040
 Fax. No. 01253 752901
 Email : info@keystonedesign.co.uk

PROJECT ADDRESS
**30 BEECH AVENUE
 BLACKPOOL**

PROJECT TITLE
 NEW BOUNDARY FENCE & REMOVAL OF CHIMNEY

DRAWING TITLE
 SURVEY OF EXISTING

Client MRS GARTSIDE Scales 1:100@A1

Drawn JCH Checked Date 14-12-21

DRAWING No. A02 1/352/5/0 1 Revision

This drawing & contents are the property of Keystone Design Assoc Ltd
 Unauthorised reproduction of the whole or any part thereof infringes
 Copyright and may lead to prosecution of civil proceedings