


GROUNDS OF CARBETH FISHERY
(OWNERSHIP OF THE APPLICANT)

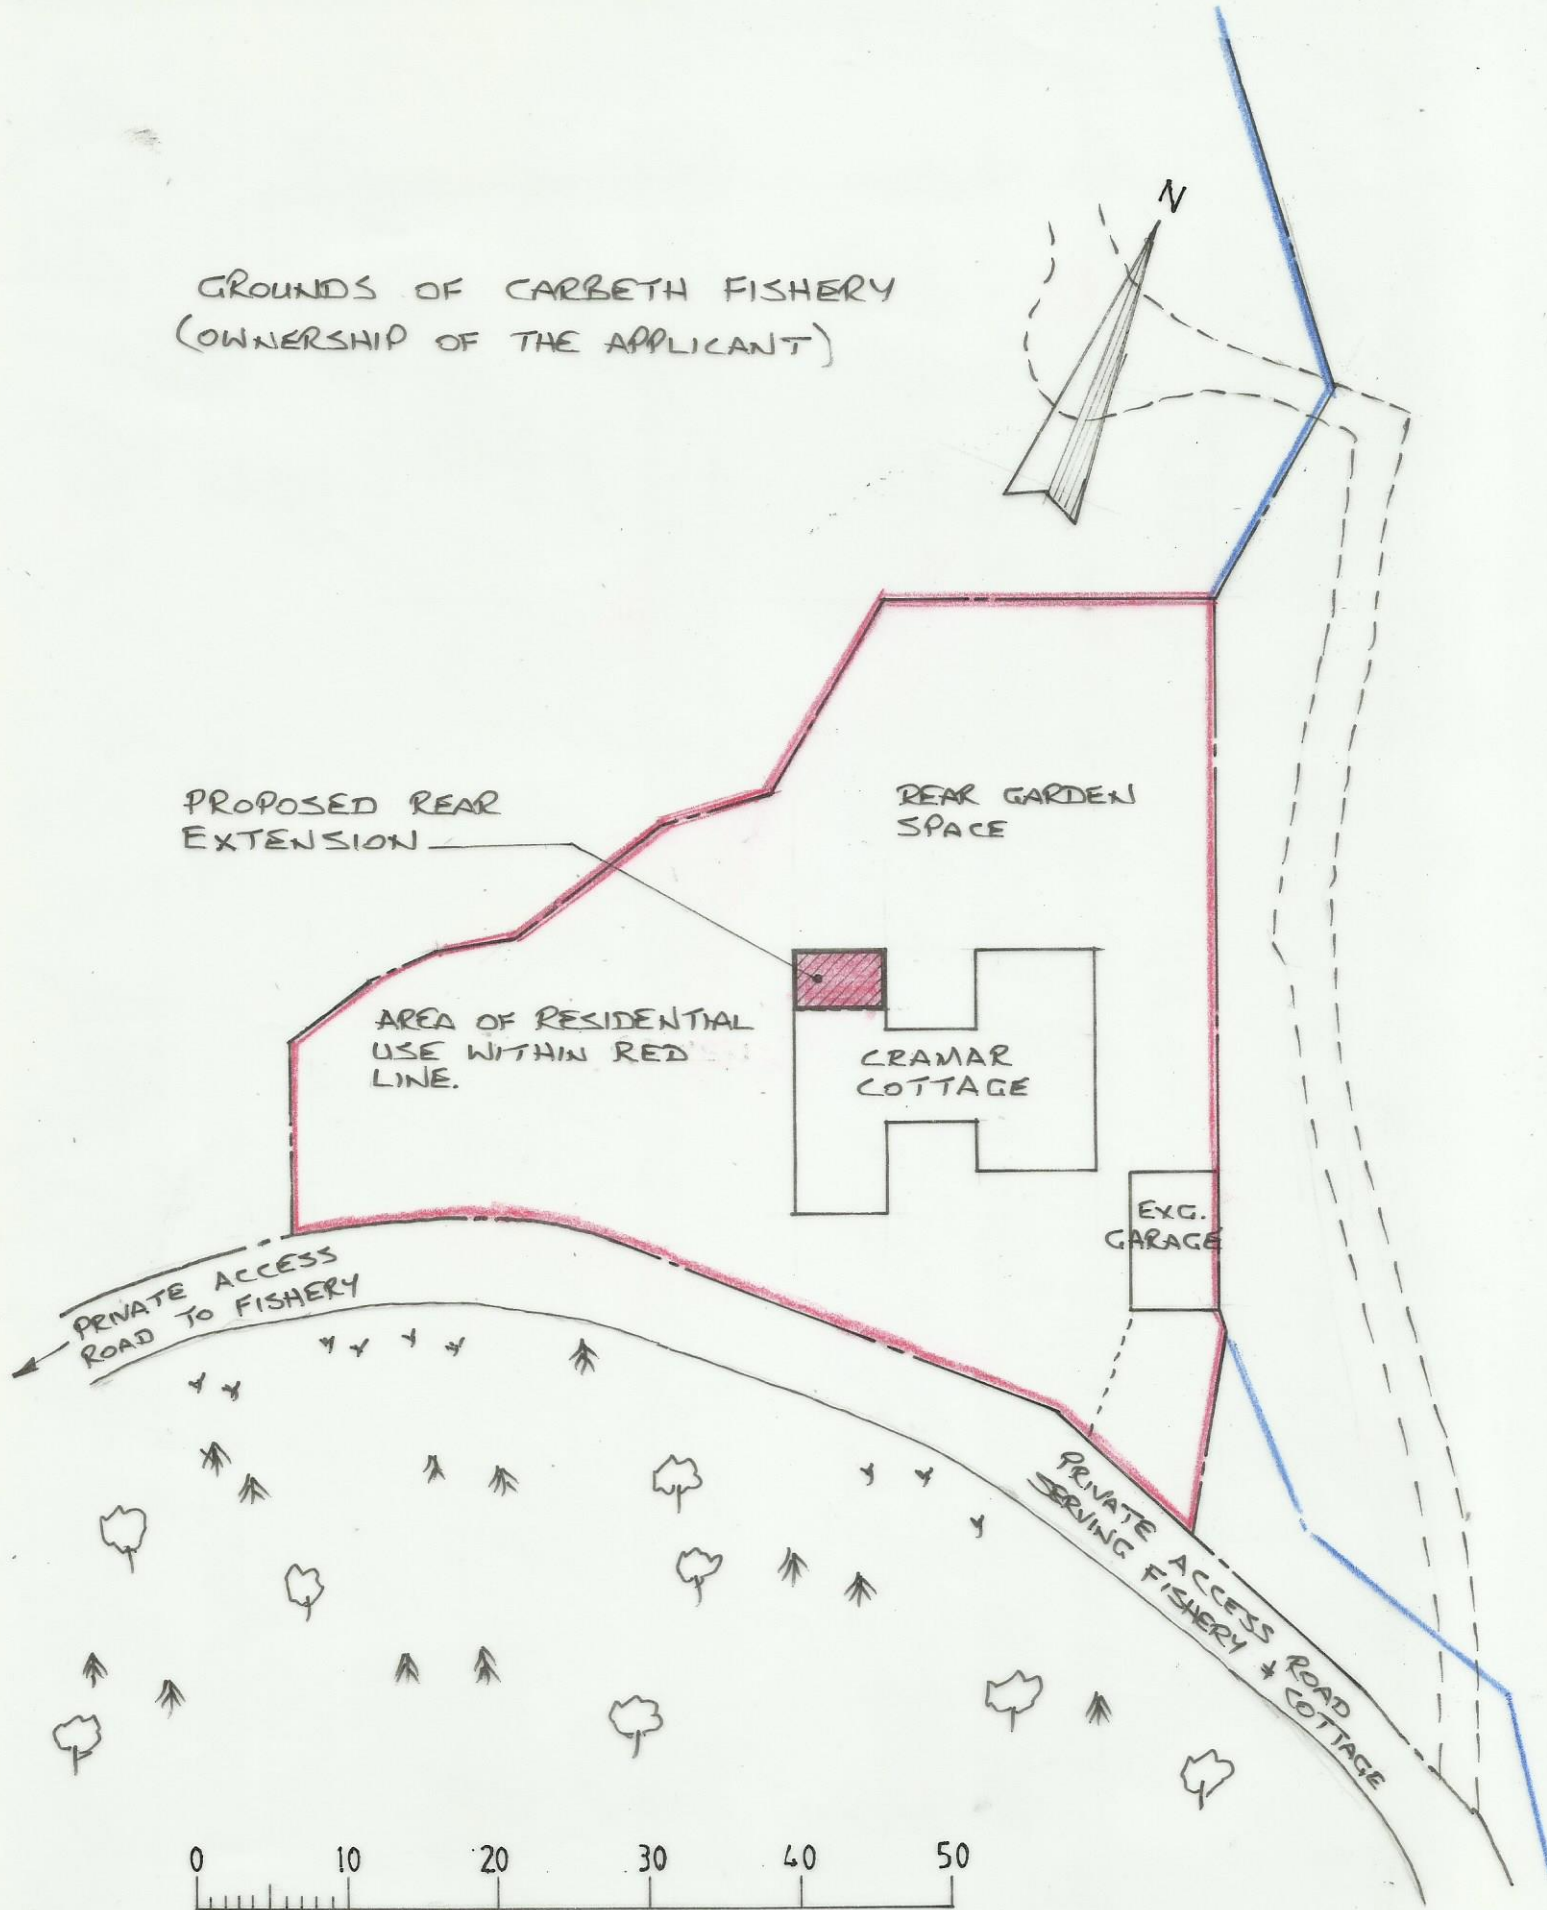

drwg. title:	project :	date : Oct. 2023	drwg. no.
SITE PLAN	Cramar Cottage, Stockiemuir Road, Carbeth.	scale : 1 : 500	MSL/23-01/SP