


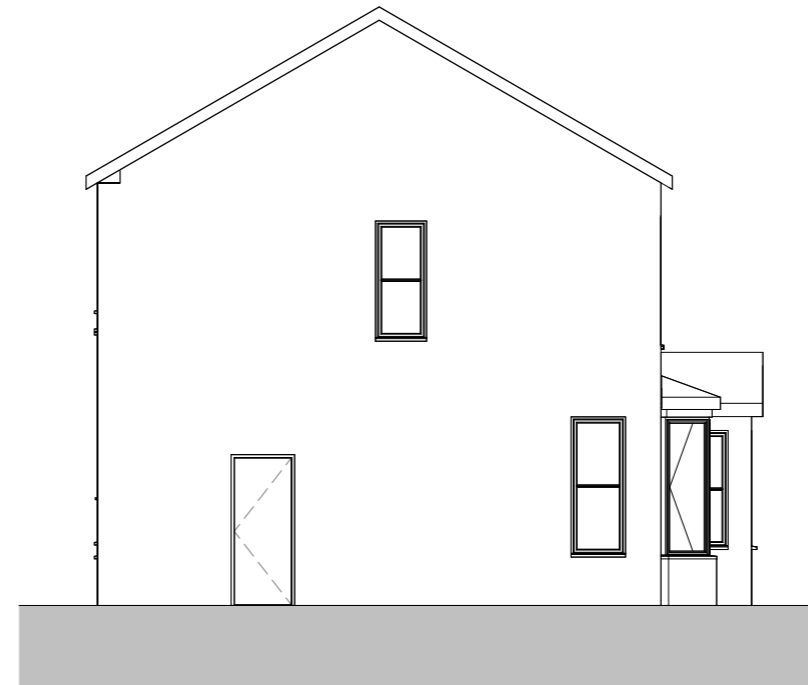


EXISTING SOUTH ELEVATION
1 : 100
no changes to south elevation*




EXISTING WEST ELEVATION
1 : 100



EXISTING NORTH ELEVATION
1 : 100

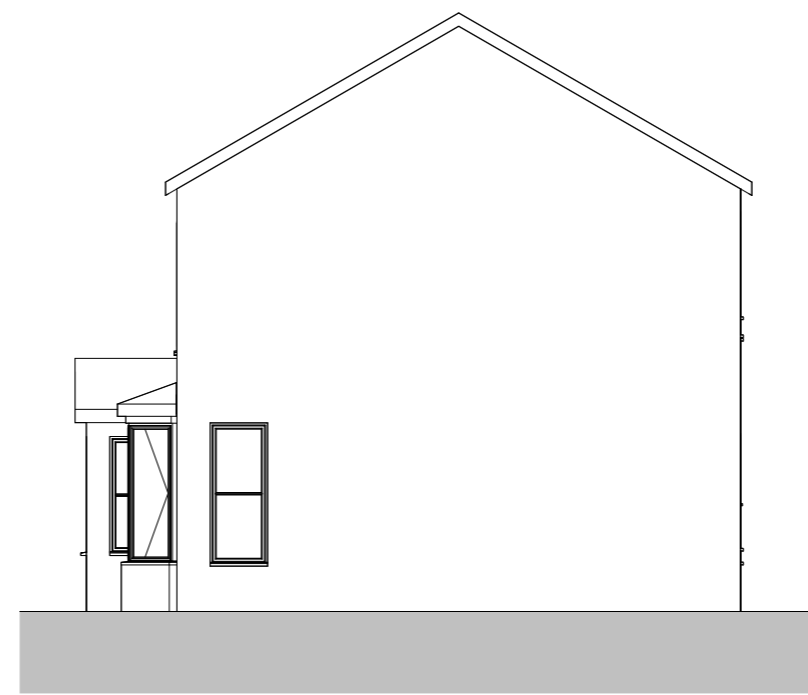

EXISTING EAST ELEVATION
1 : 100

 

VISUAL SCALE 1:100 @ A3

*All dimensions to be checked on site prior to the contractor starting work. This drawing does not indicate structural design - a Structural Engineer should be appointed to undertake detailed structural design and calculations. This drawing has been prepared solely for the purposes of obtaining planning / building control consent and should not be used for construction purposes. No liability will be accepted should this drawing be used for anything other than a planning drawing.

PLANNING

PROJECT
5 TENNYSON

SHEET
EXISTING ELEVATIONS

CLIENT
ELLIOT & KIRSTY

Date NOV 2022	Project number 22_21	Scale (@ A3) 1 : 100
Drawn by HB	DRAWING NUMBER	REV
Checked by SB	SA-21-EX001	