




NO CHANGE TO FRONT ELEVATION*



INDICATIVE VISUALS


1 PROPOSED REAR ELEVATION
1 : 100

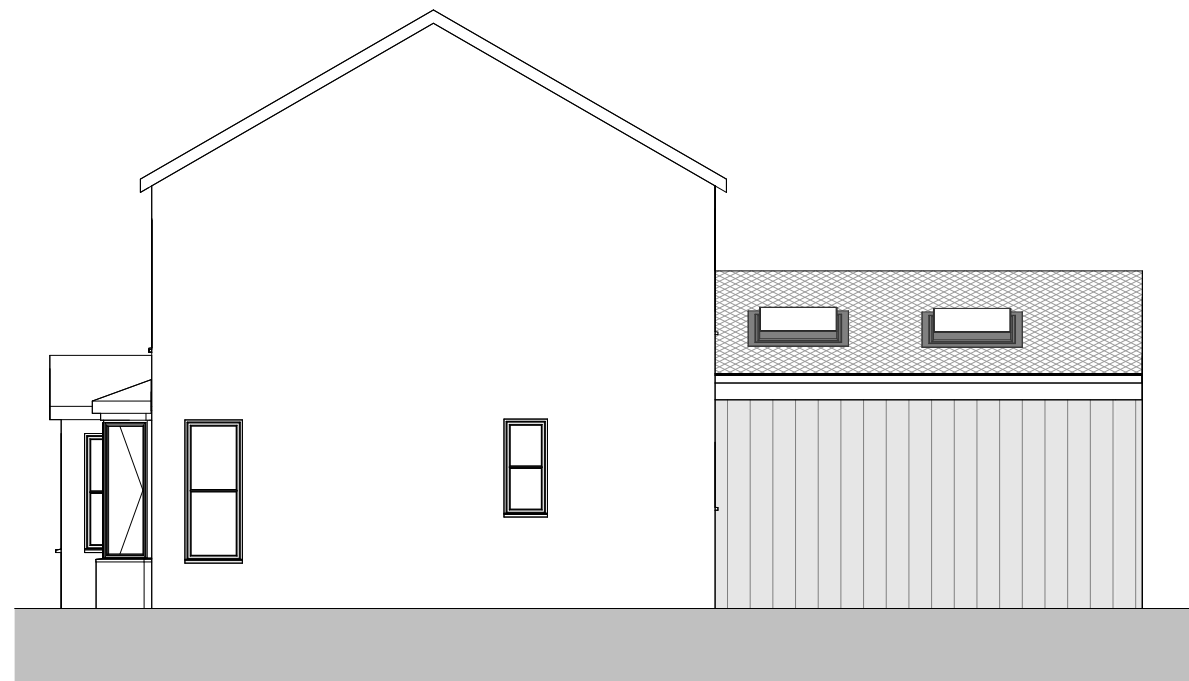

2 EXISTING EAST ELEVATION
1 : 100



3 PROPOSED WEST ELEVATION
1 : 100

 

VISUAL SCALE 1:100 @ A3

*All dimensions to be checked on site prior to the contractor starting work. This drawing does not indicate structural design - a Structural Engineer should be appointed to undertake detailed structural design and calculations. This drawing has been prepared solely for the purposes of obtaining planning / building control consent and should not be used for construction purposes. No liability will be accepted should this drawing be used for anything other than a planning drawing.

PLANNING

PROJECT
5 TENNYSON

CLIENT
ELLIOT & KIRSTY

SHEET
PROPOSED ELEVATIONS

Date NOV 2022	Project number 22_21	Scale (@ A3) 1 : 100
Drawn by SB	DRAWING NUMBER	
Checked by SB	SA-21-PR001	
		REV