

 


VALE VIEW

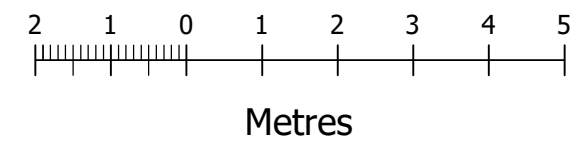

Metres (1:1250)

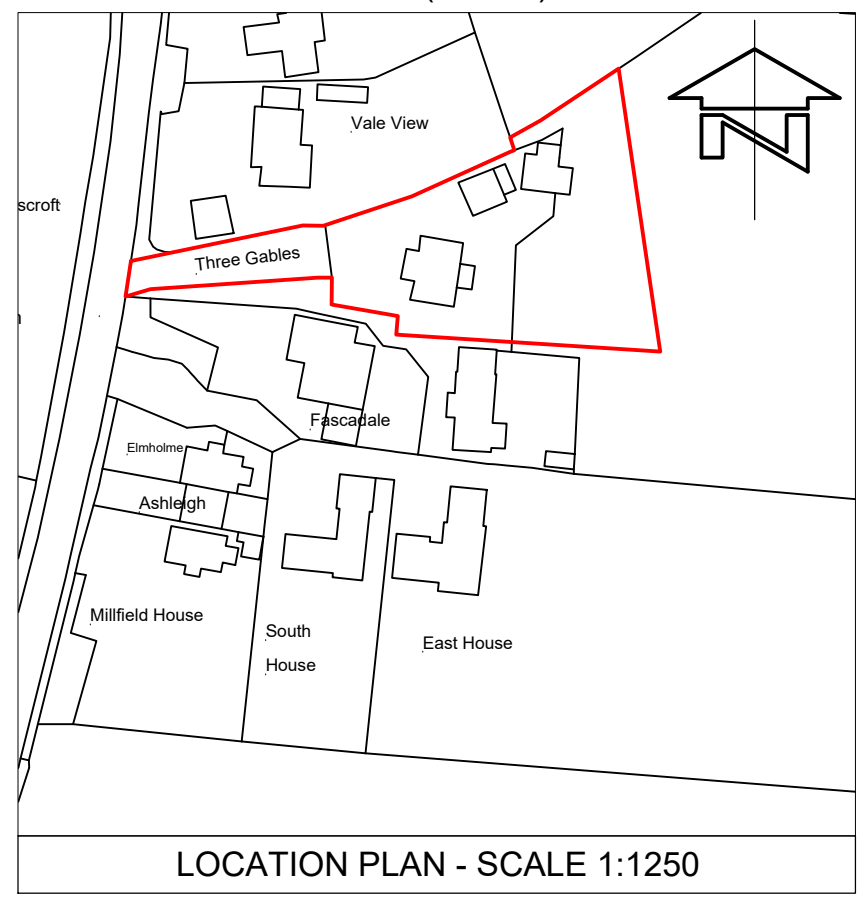

LOCATION PLAN - SCALE 1:1250

EXISTING SITE PLAN

CONTRACT	THREE GABLES, HIGH ROAD, GREAT FINBOROUGH, IP14 3AQ.		SCALE: 1:200	DRAWN BY: HH
	DRAWING TITLE		DATE: SEP 23	DRAWING NO: 2703/1
EXISTING SITE PLAN.		KEN JUDGE & ASSOCIATES LTD. THE BARN, MONUMENT OFFICE, MALDON ROAD, MALDON, ESSEX, CM9 6SN. TEL: 01245 225577 FAX: 01245 227799 E-MAIL: info@kenjudgetd.co.uk		