

 


Pamber Design

Roof Plan

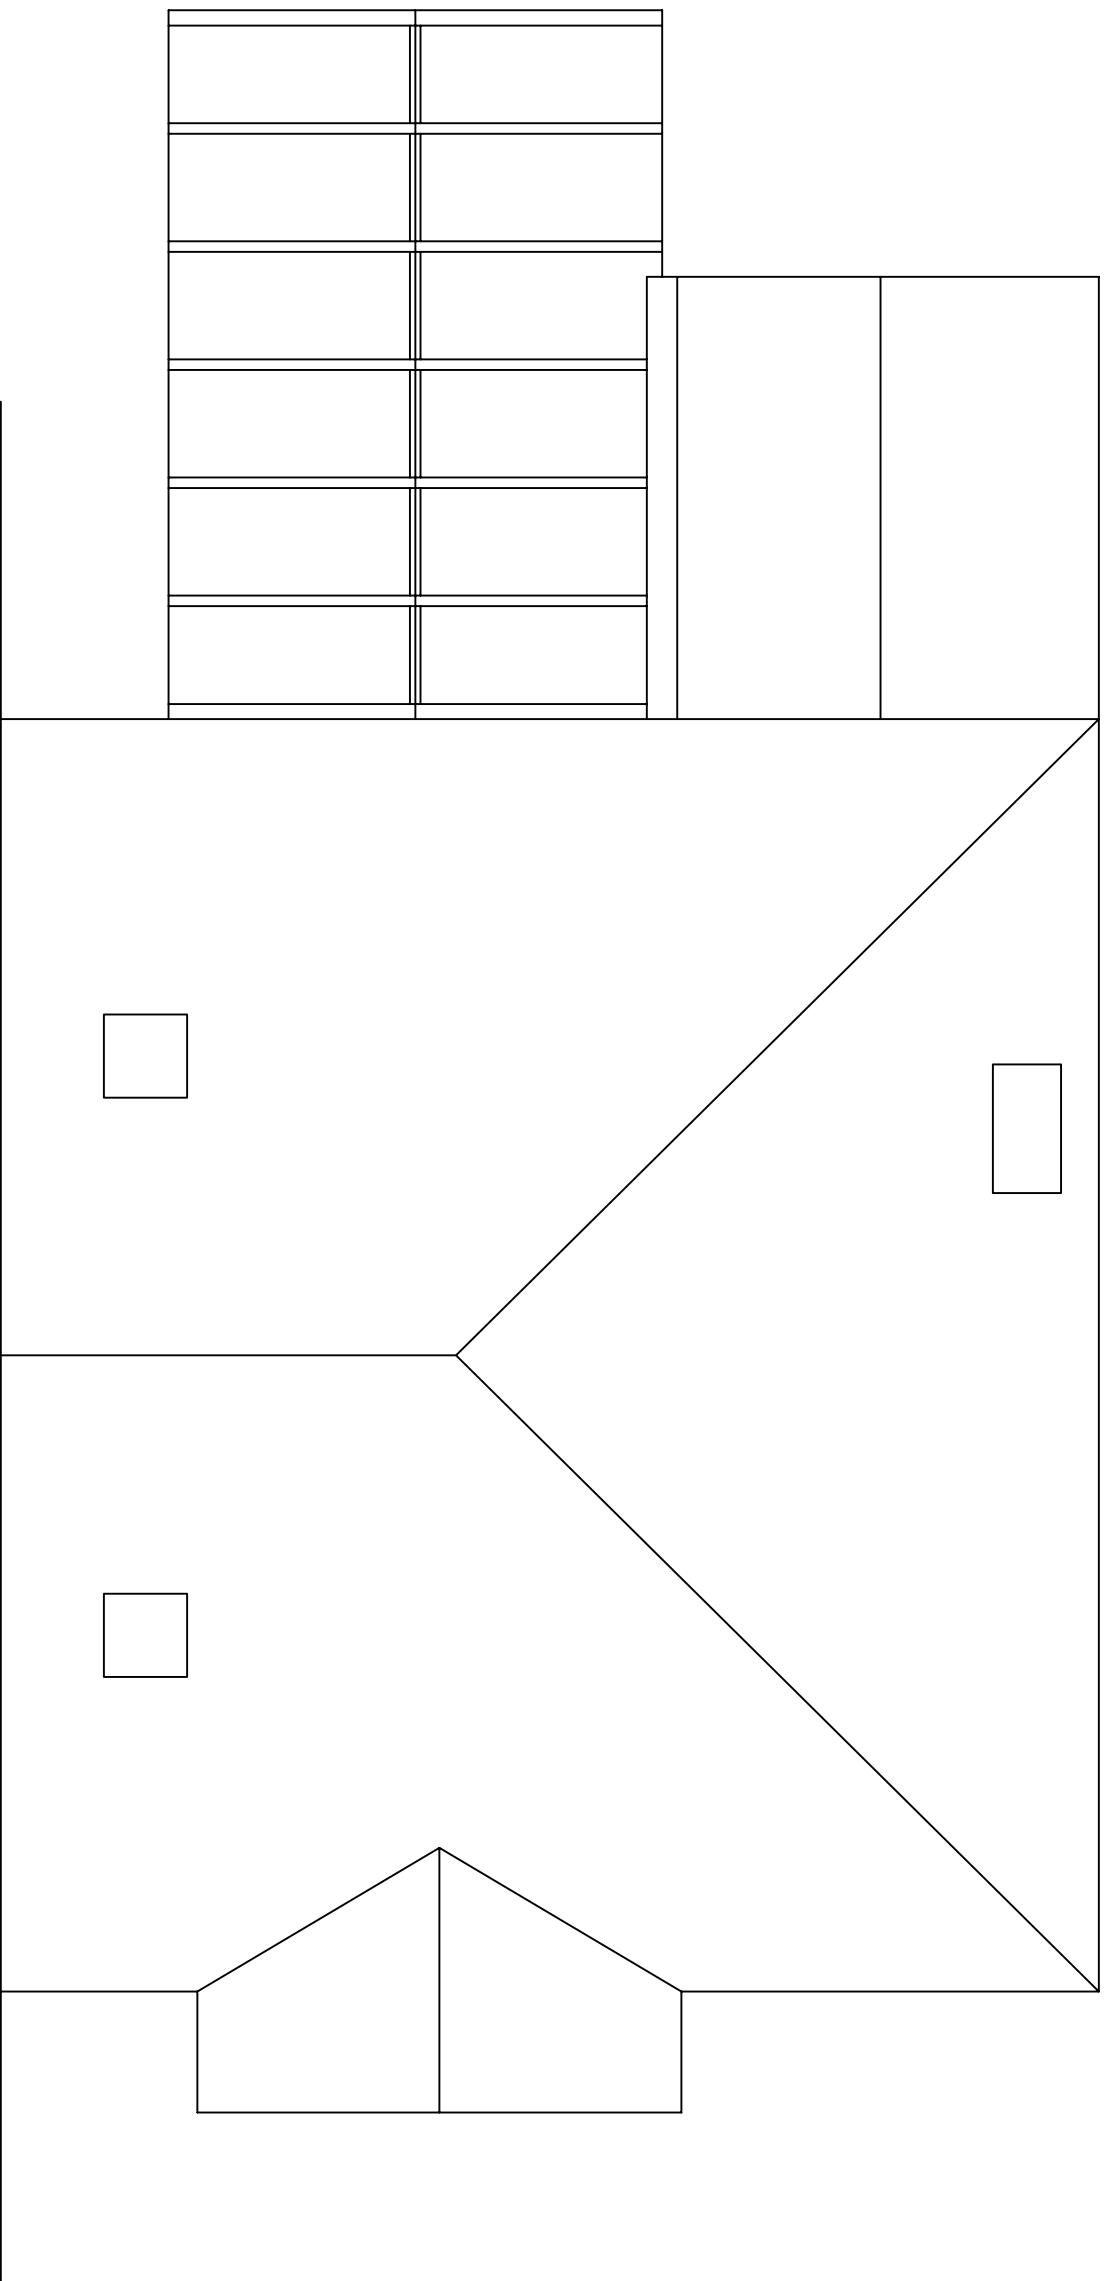

10 M

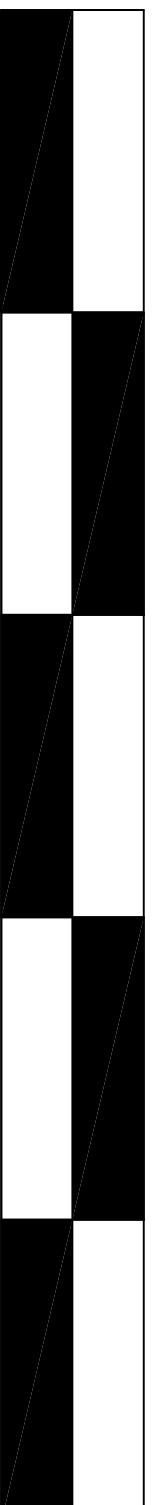

PROJECT	Springfields, Sheffield Rd Bramley, Tadley RG26 5AG	DATE	06/06/21	SCALE	1:50	REV.	
		DRAWN		DRG. NO.	2164-006		
		CHECKED					

Proposed Loft conversion and Porch
together with internal refurbishments
Existing Roof Plan