

Notes

# PLANNING

Revisions


Cinch Haverhill  
Duddery Hill, Haverhill, Suffolk CB9 8DR

Existing  
Site Section Elevations


**ROGER MEARS ARCHITECTS LLP**  
2 Compton Terrace London N1 2UN

rma@rogermears.co.uk tel 020 7359 8222  
www.rmears.co.uk fax 020 7354 5208


Date	Scale	Job No.	Code	Dwg No.
-	1:500@A3	2207		<b>06</b>

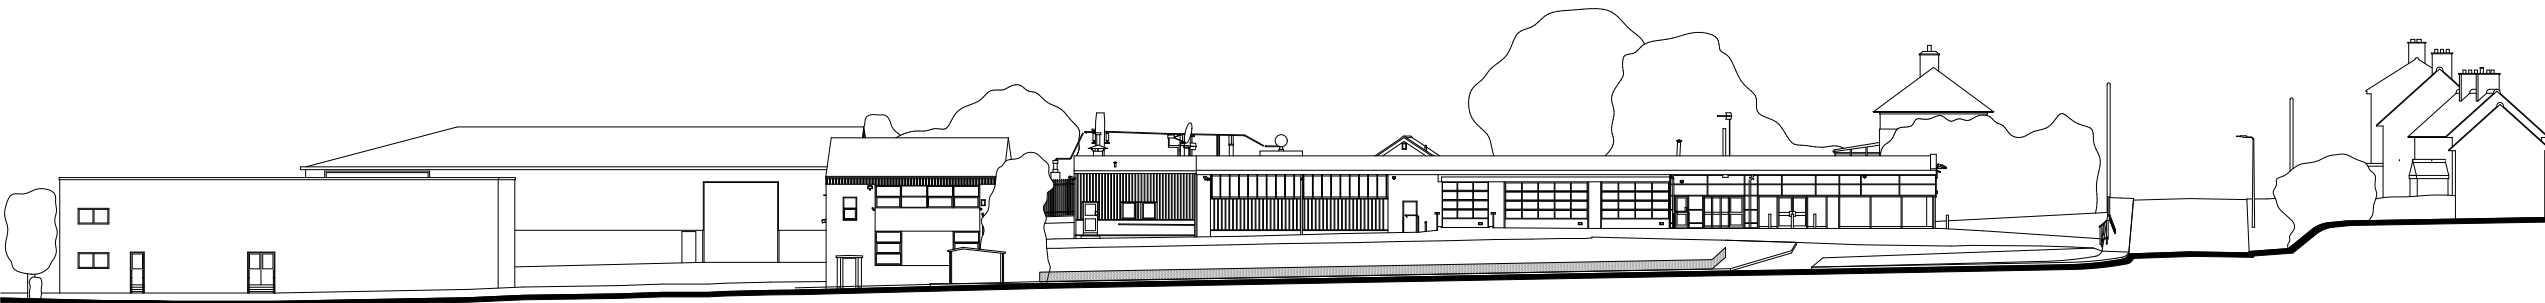


East Elevation

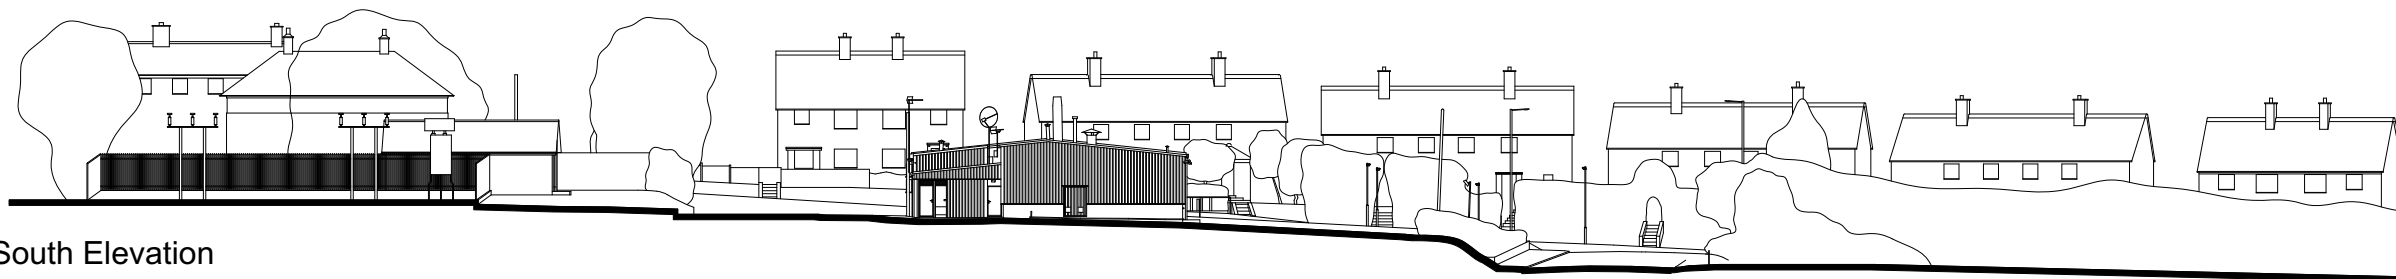

South Elevation

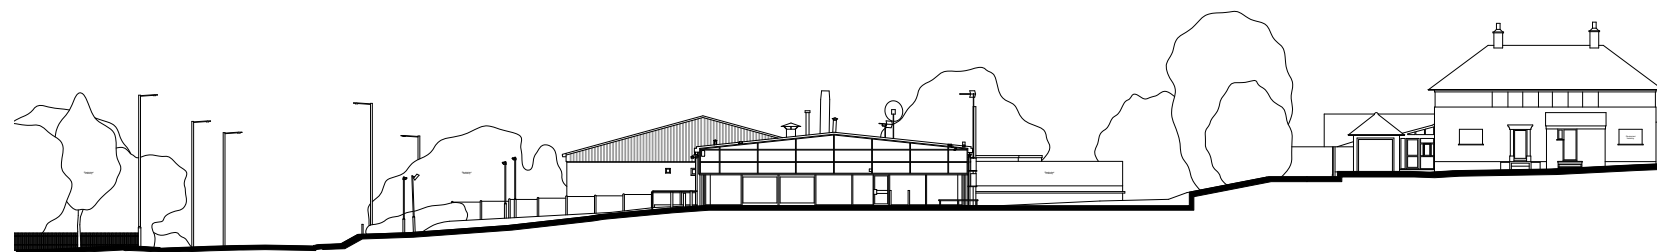

North Elevation

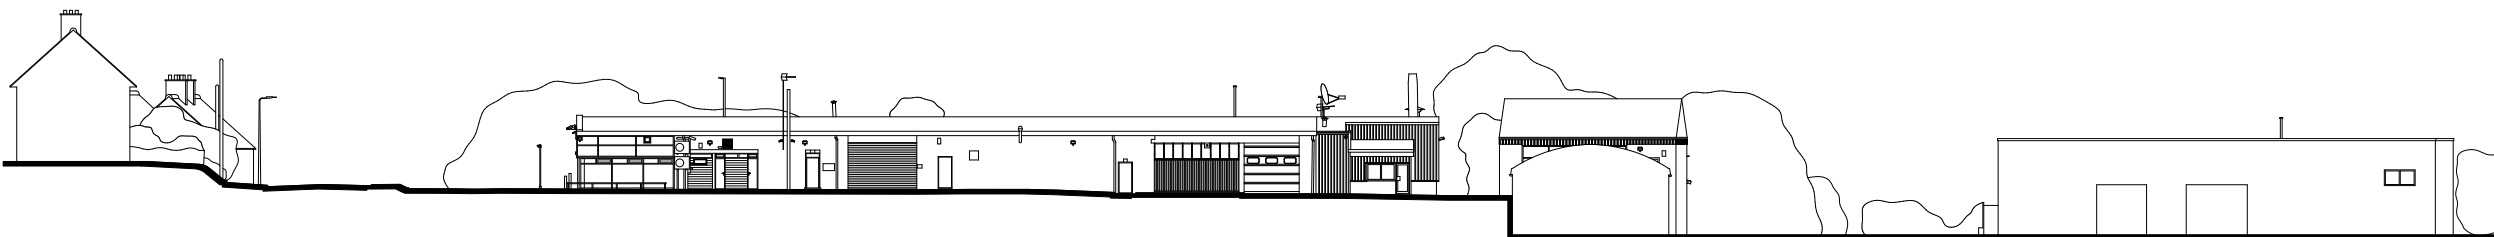

West Elevation

01 Existing Site Sections  
06 1:500@A3; 1:250@A1

