


- Development Site
- Feeder Pillar
- EV Chargepoint
- Bollard
- Power Unit
- Substation

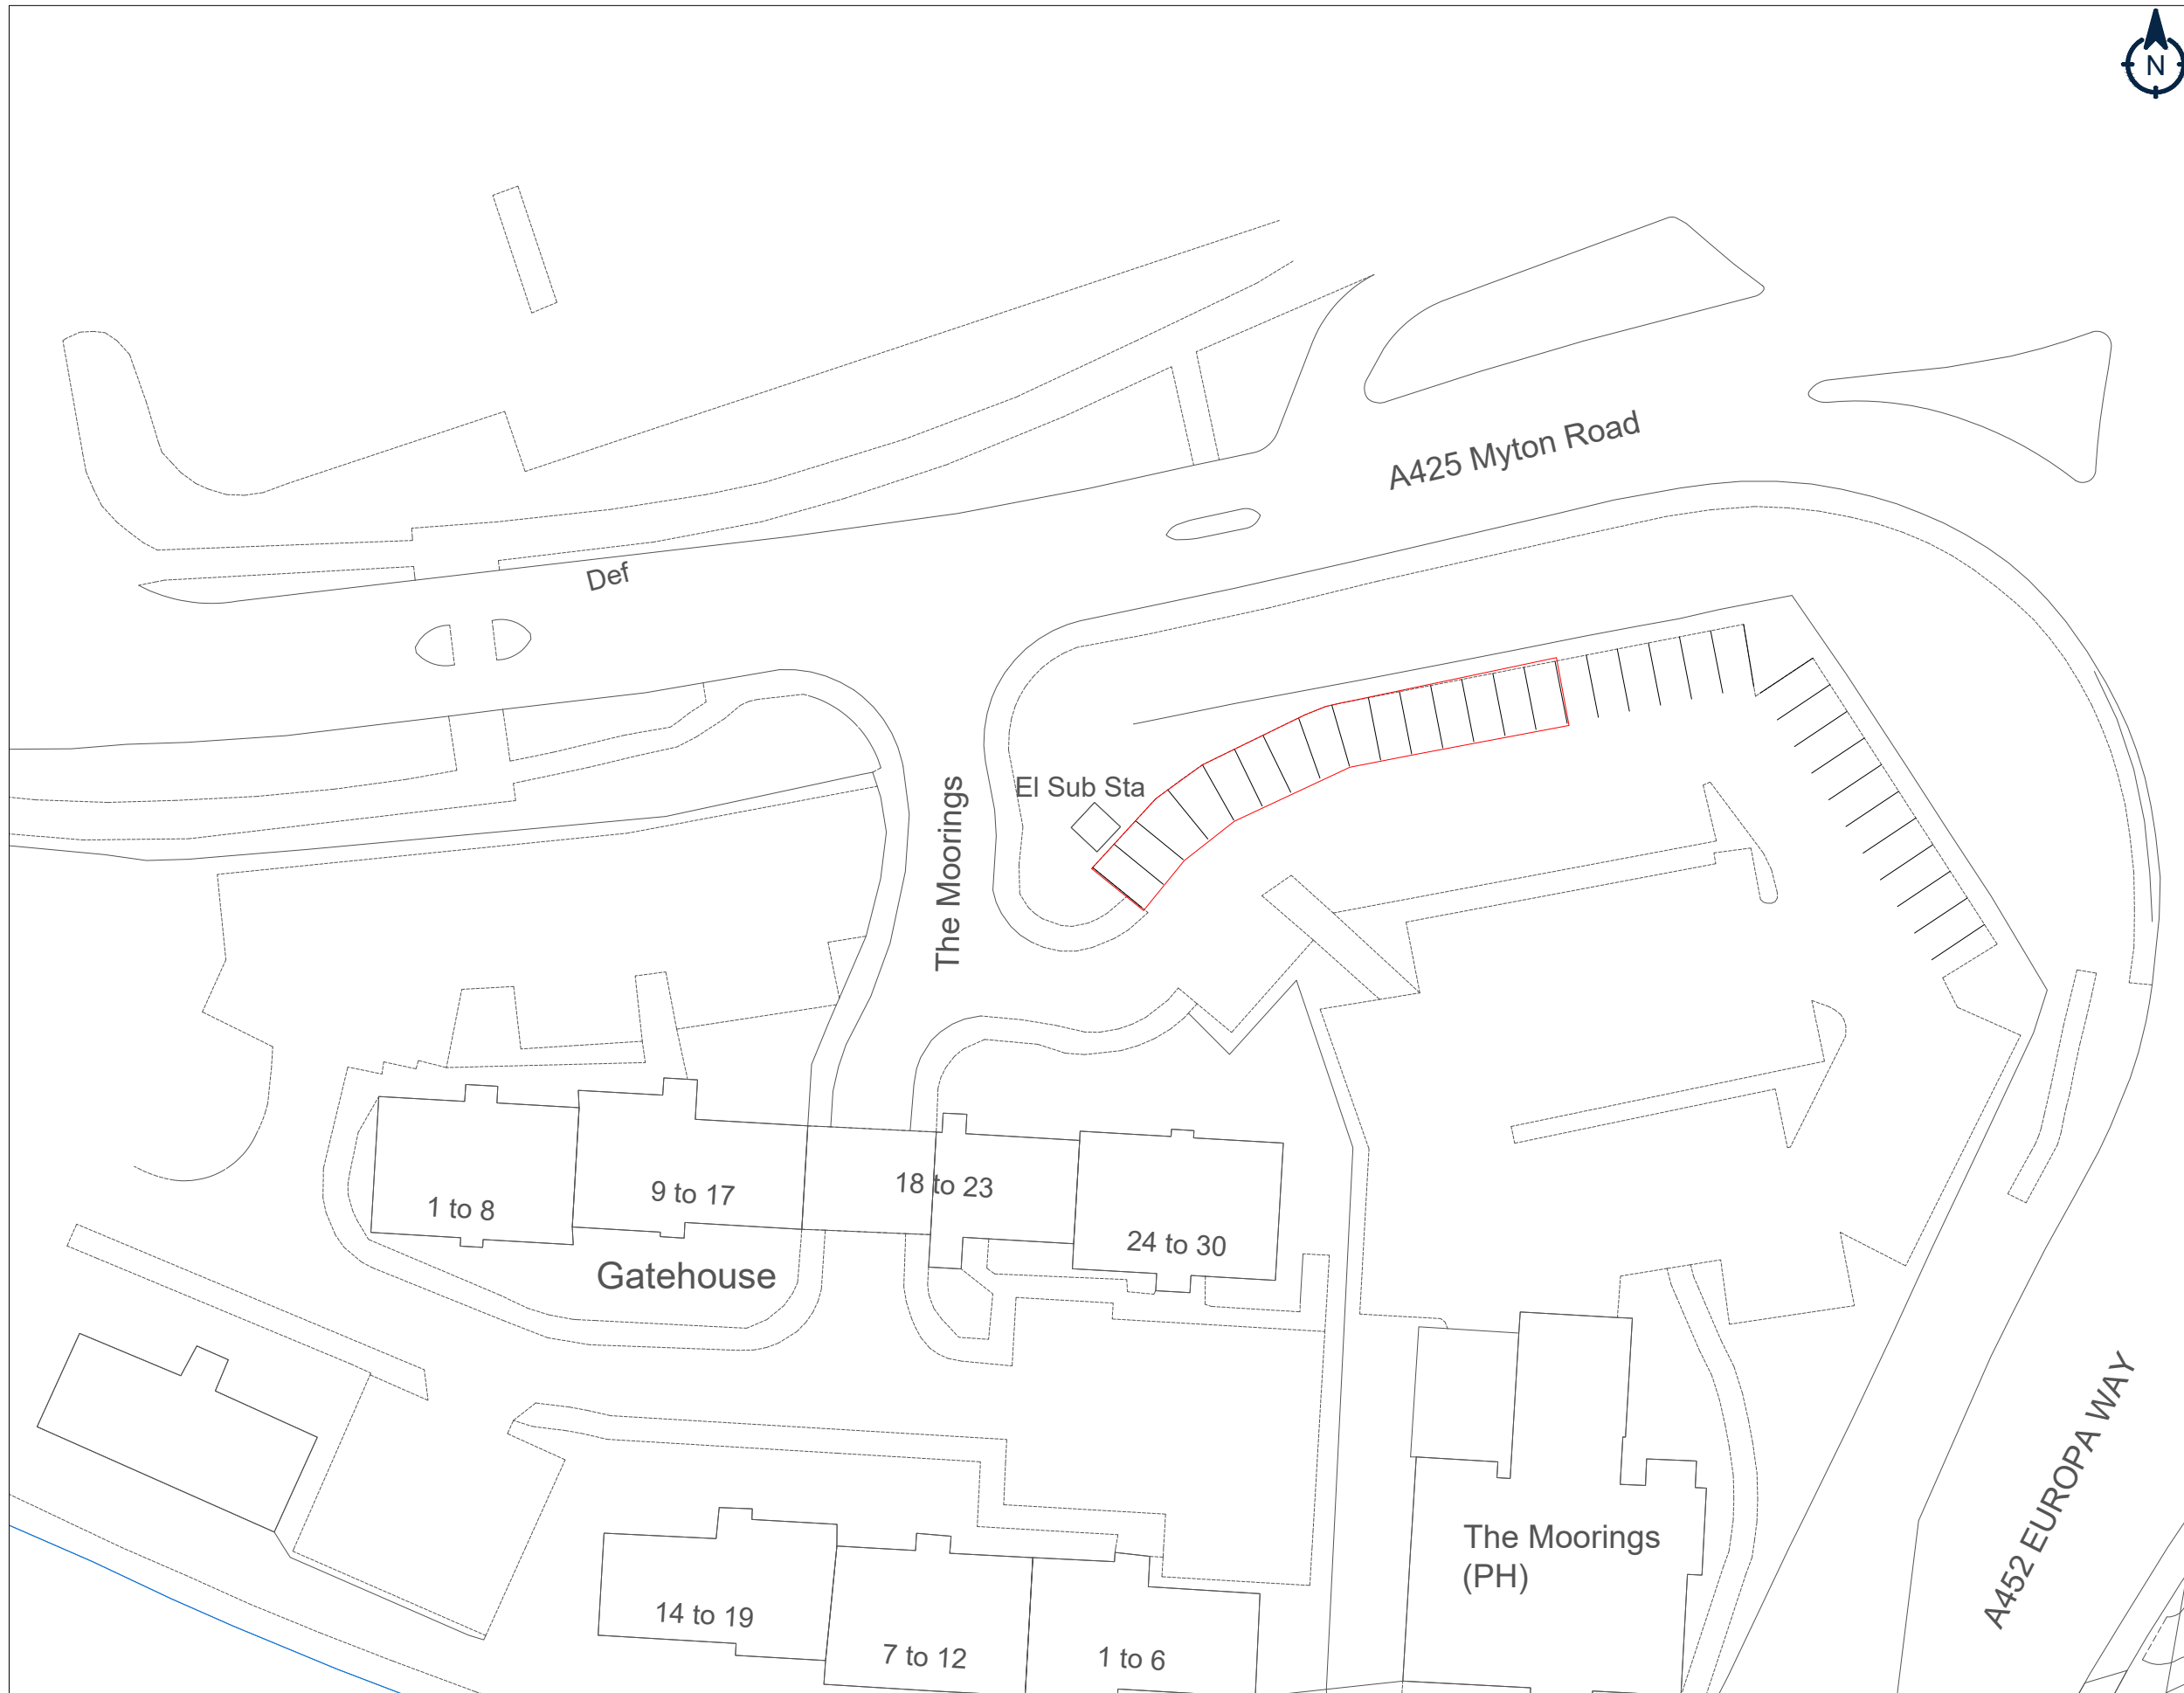

V2	Added Roadnames	TL	26/10/23
V1	Initial Draft	TL	23/09/23
REV:	DESCRIPTION:	BY:	DATE:

AMENDMENTS:



Osprey
 Osprey Charging Network Ltd
 3rd Floor, Martin House, 5 Martin Lane,
 London, EC4R 0DP
 T: 0800 058 8400
 www.ospreycharging.co.uk

CLIENT: Wells & Co

SITE: The Moorings at Myton - CV31 3QA

TITLE: Site Plan Existing

SCALE AT A3:	DATE:	DRAWN:	REVISION:
1:500	26/10/2023	TL	V2

Whilst working on behalf of Osprey, all site staff are required to work safely and any safety incidents must be reported to james.reason@ospreycharging.co.uk as soon as possible. Construction works carried out and safety precautions must comply with Construction Design and Management 2015 regulation - In the event of an emergency with an Osprey charge point, or to report a fault, please contact the 24/7 Helpline - 03300 101 757

