


Proposed West Elevation  
Scale: 1/100

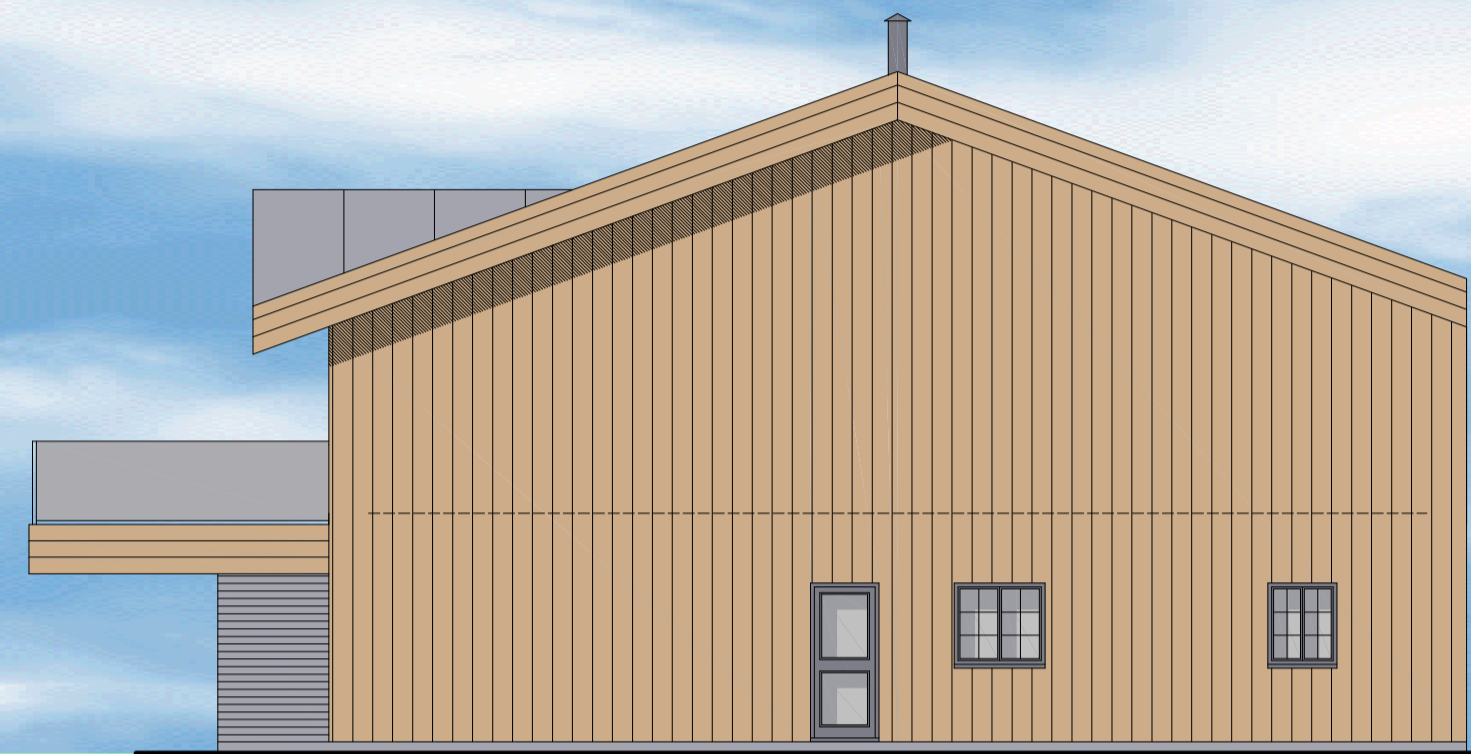


Proposed South Elevation  
Scale: 1/100



Proposed East Elevation  
Scale: 1/100



Proposed North Elevation  
Scale: 1/100

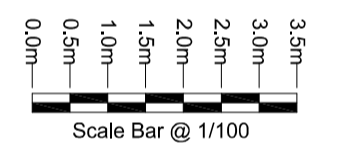

Scale Bar @ 1/100

No.	Date	Revision	Initial

Status  
Subject To  
Planning Approval.

**OPTIME SURVEYORS**  
Pumps Cottage,  
Main Street,  
Twyford,  
Buckinghamshire,  
MK18 4EP.  
Tel: 0797 9841 377

Project  
Proposed Replacement Of  
Agricultural Building And Erection  
Of One Two Storey Dwelling and  
New Internal Access Road At  
Upper Barn Farm,  
Bicester Road,  
Westcott,  
Buckinghamshire,  
HP18 0JX.


Client  
Mr. M. Crisp.

Drawing  
Proposed Floor Plans  
& Elevations.


Scale As Indicated @ A1 Drawn B. Steele-Tyson.  
Checked Date Sep 2023

Drawing No.  
ABPH529/2023/02

This drawing and design is copyright and must not be reproduced in part or in whole without prior written consent. Contractors must verify all dimensions on site before commencing work or preparing shop drawings.

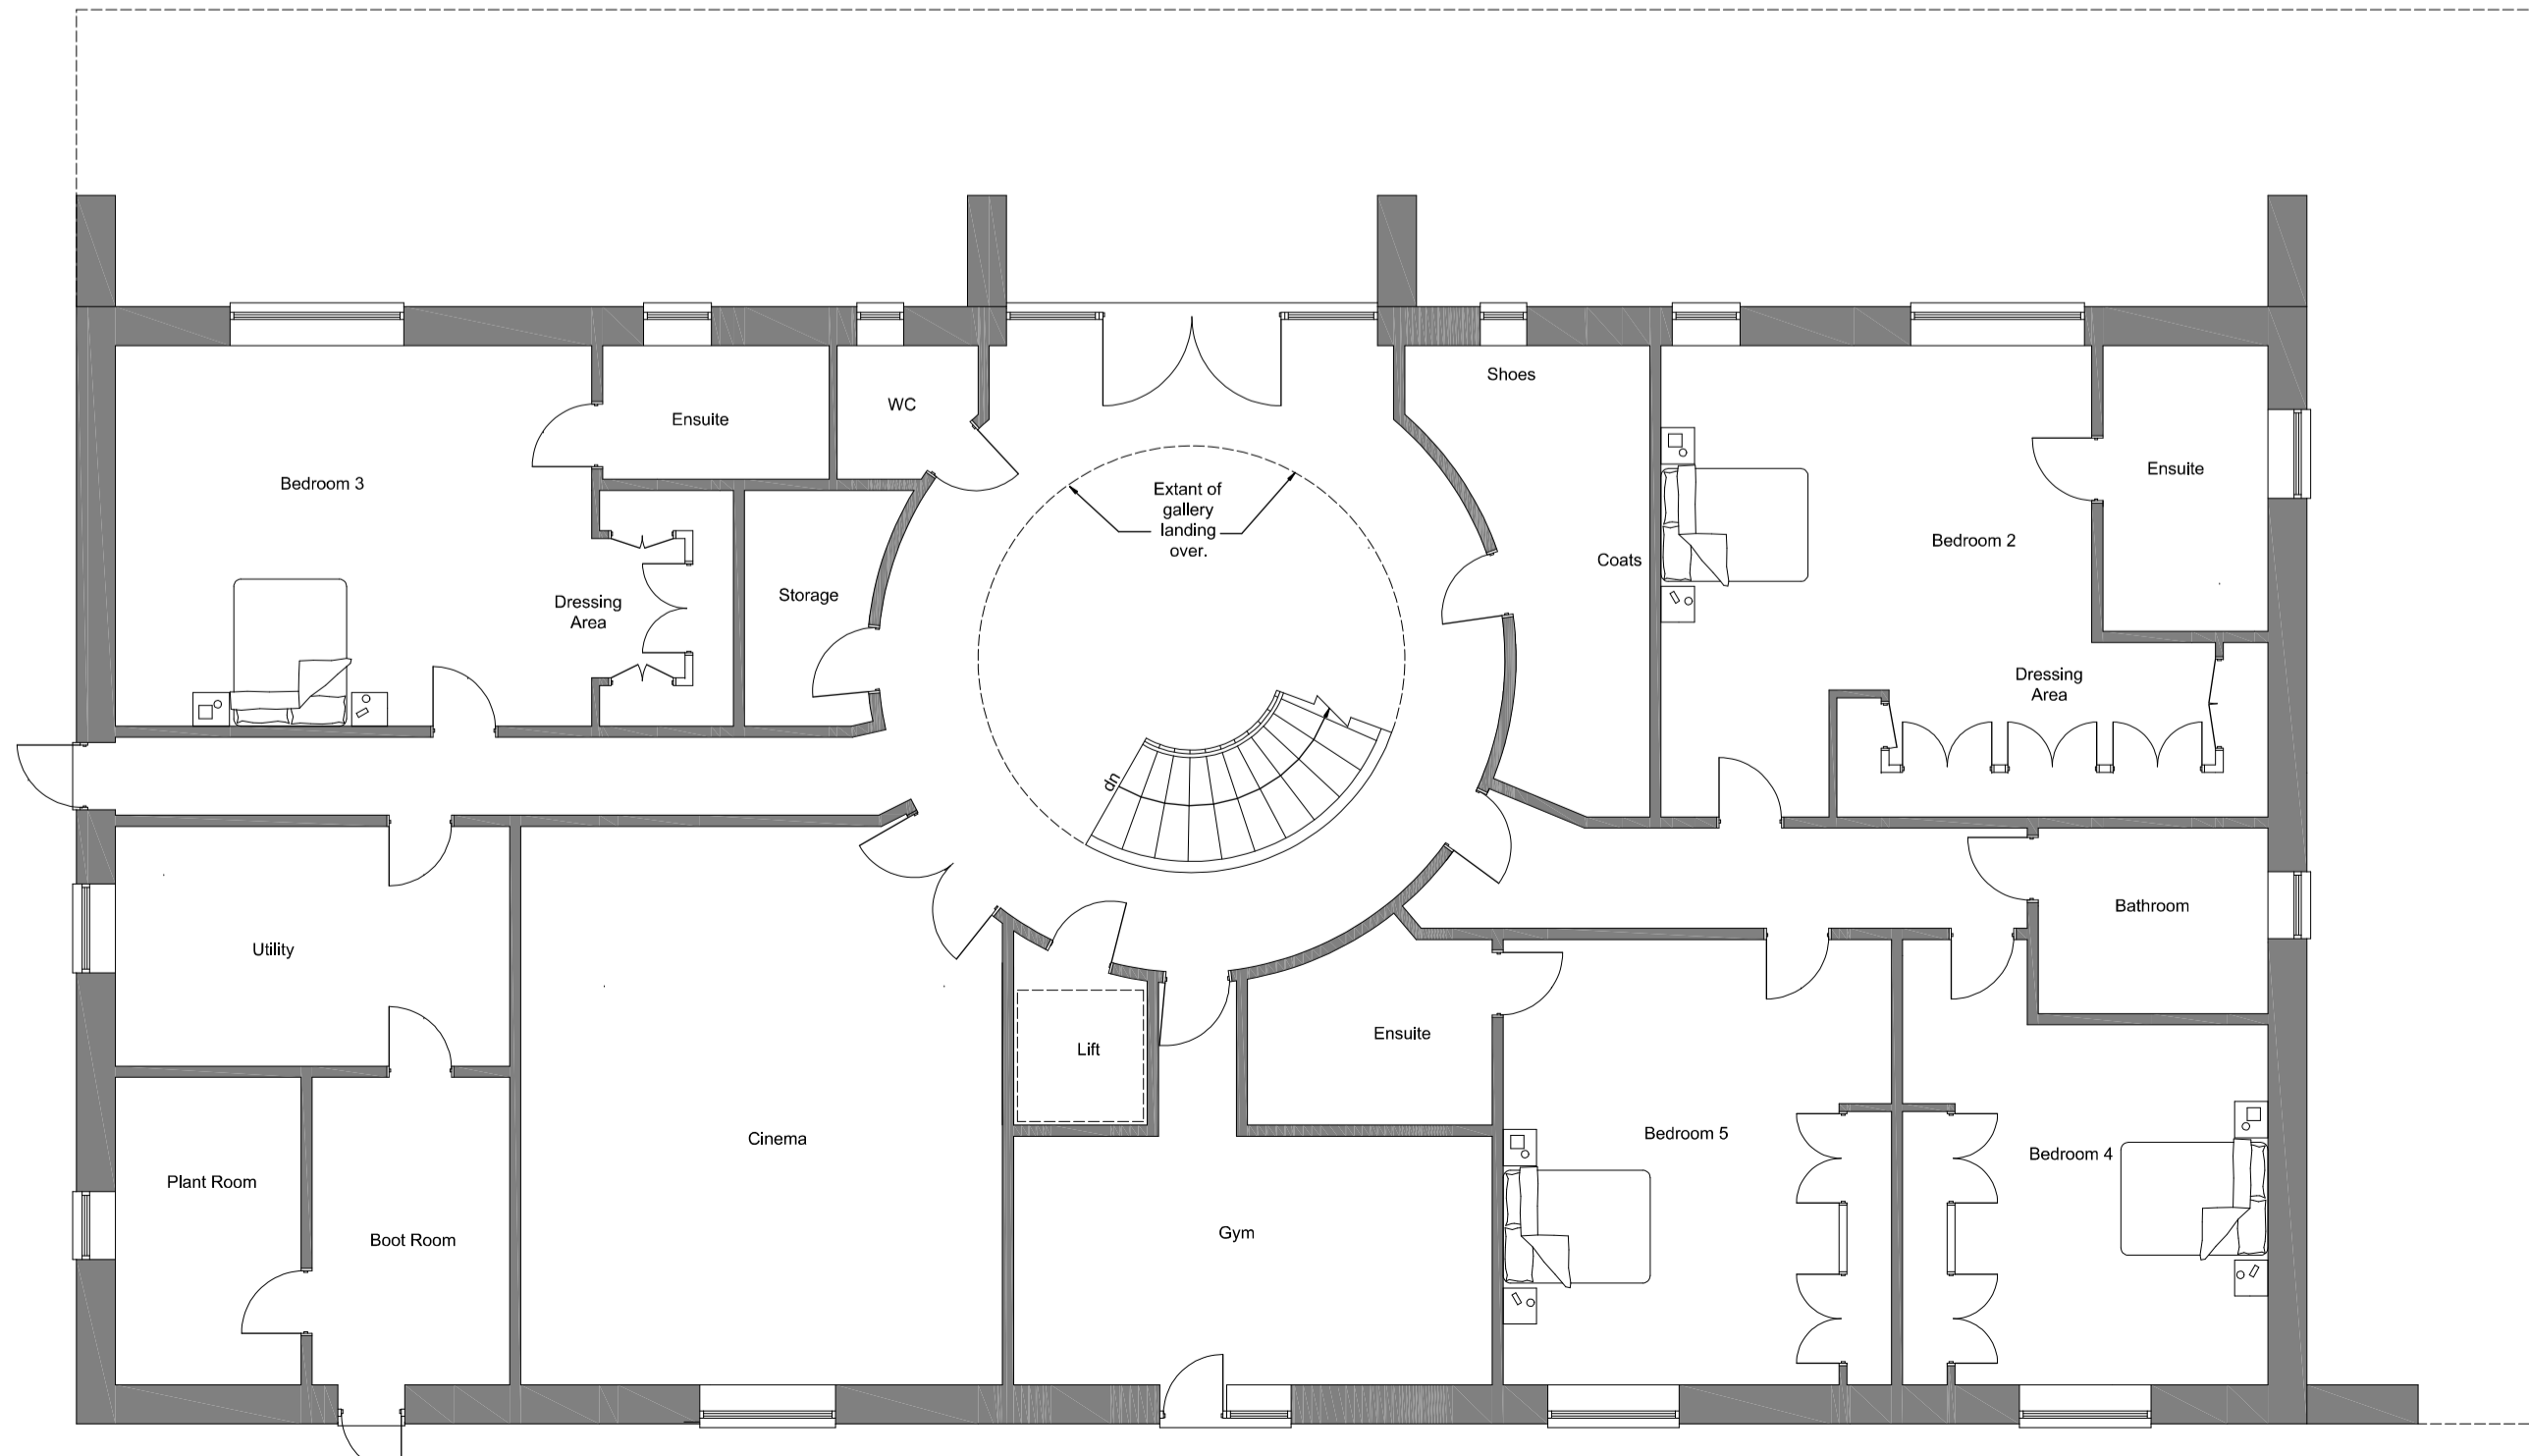

Proposed Ground Floor Plan  
Scale: 1/100

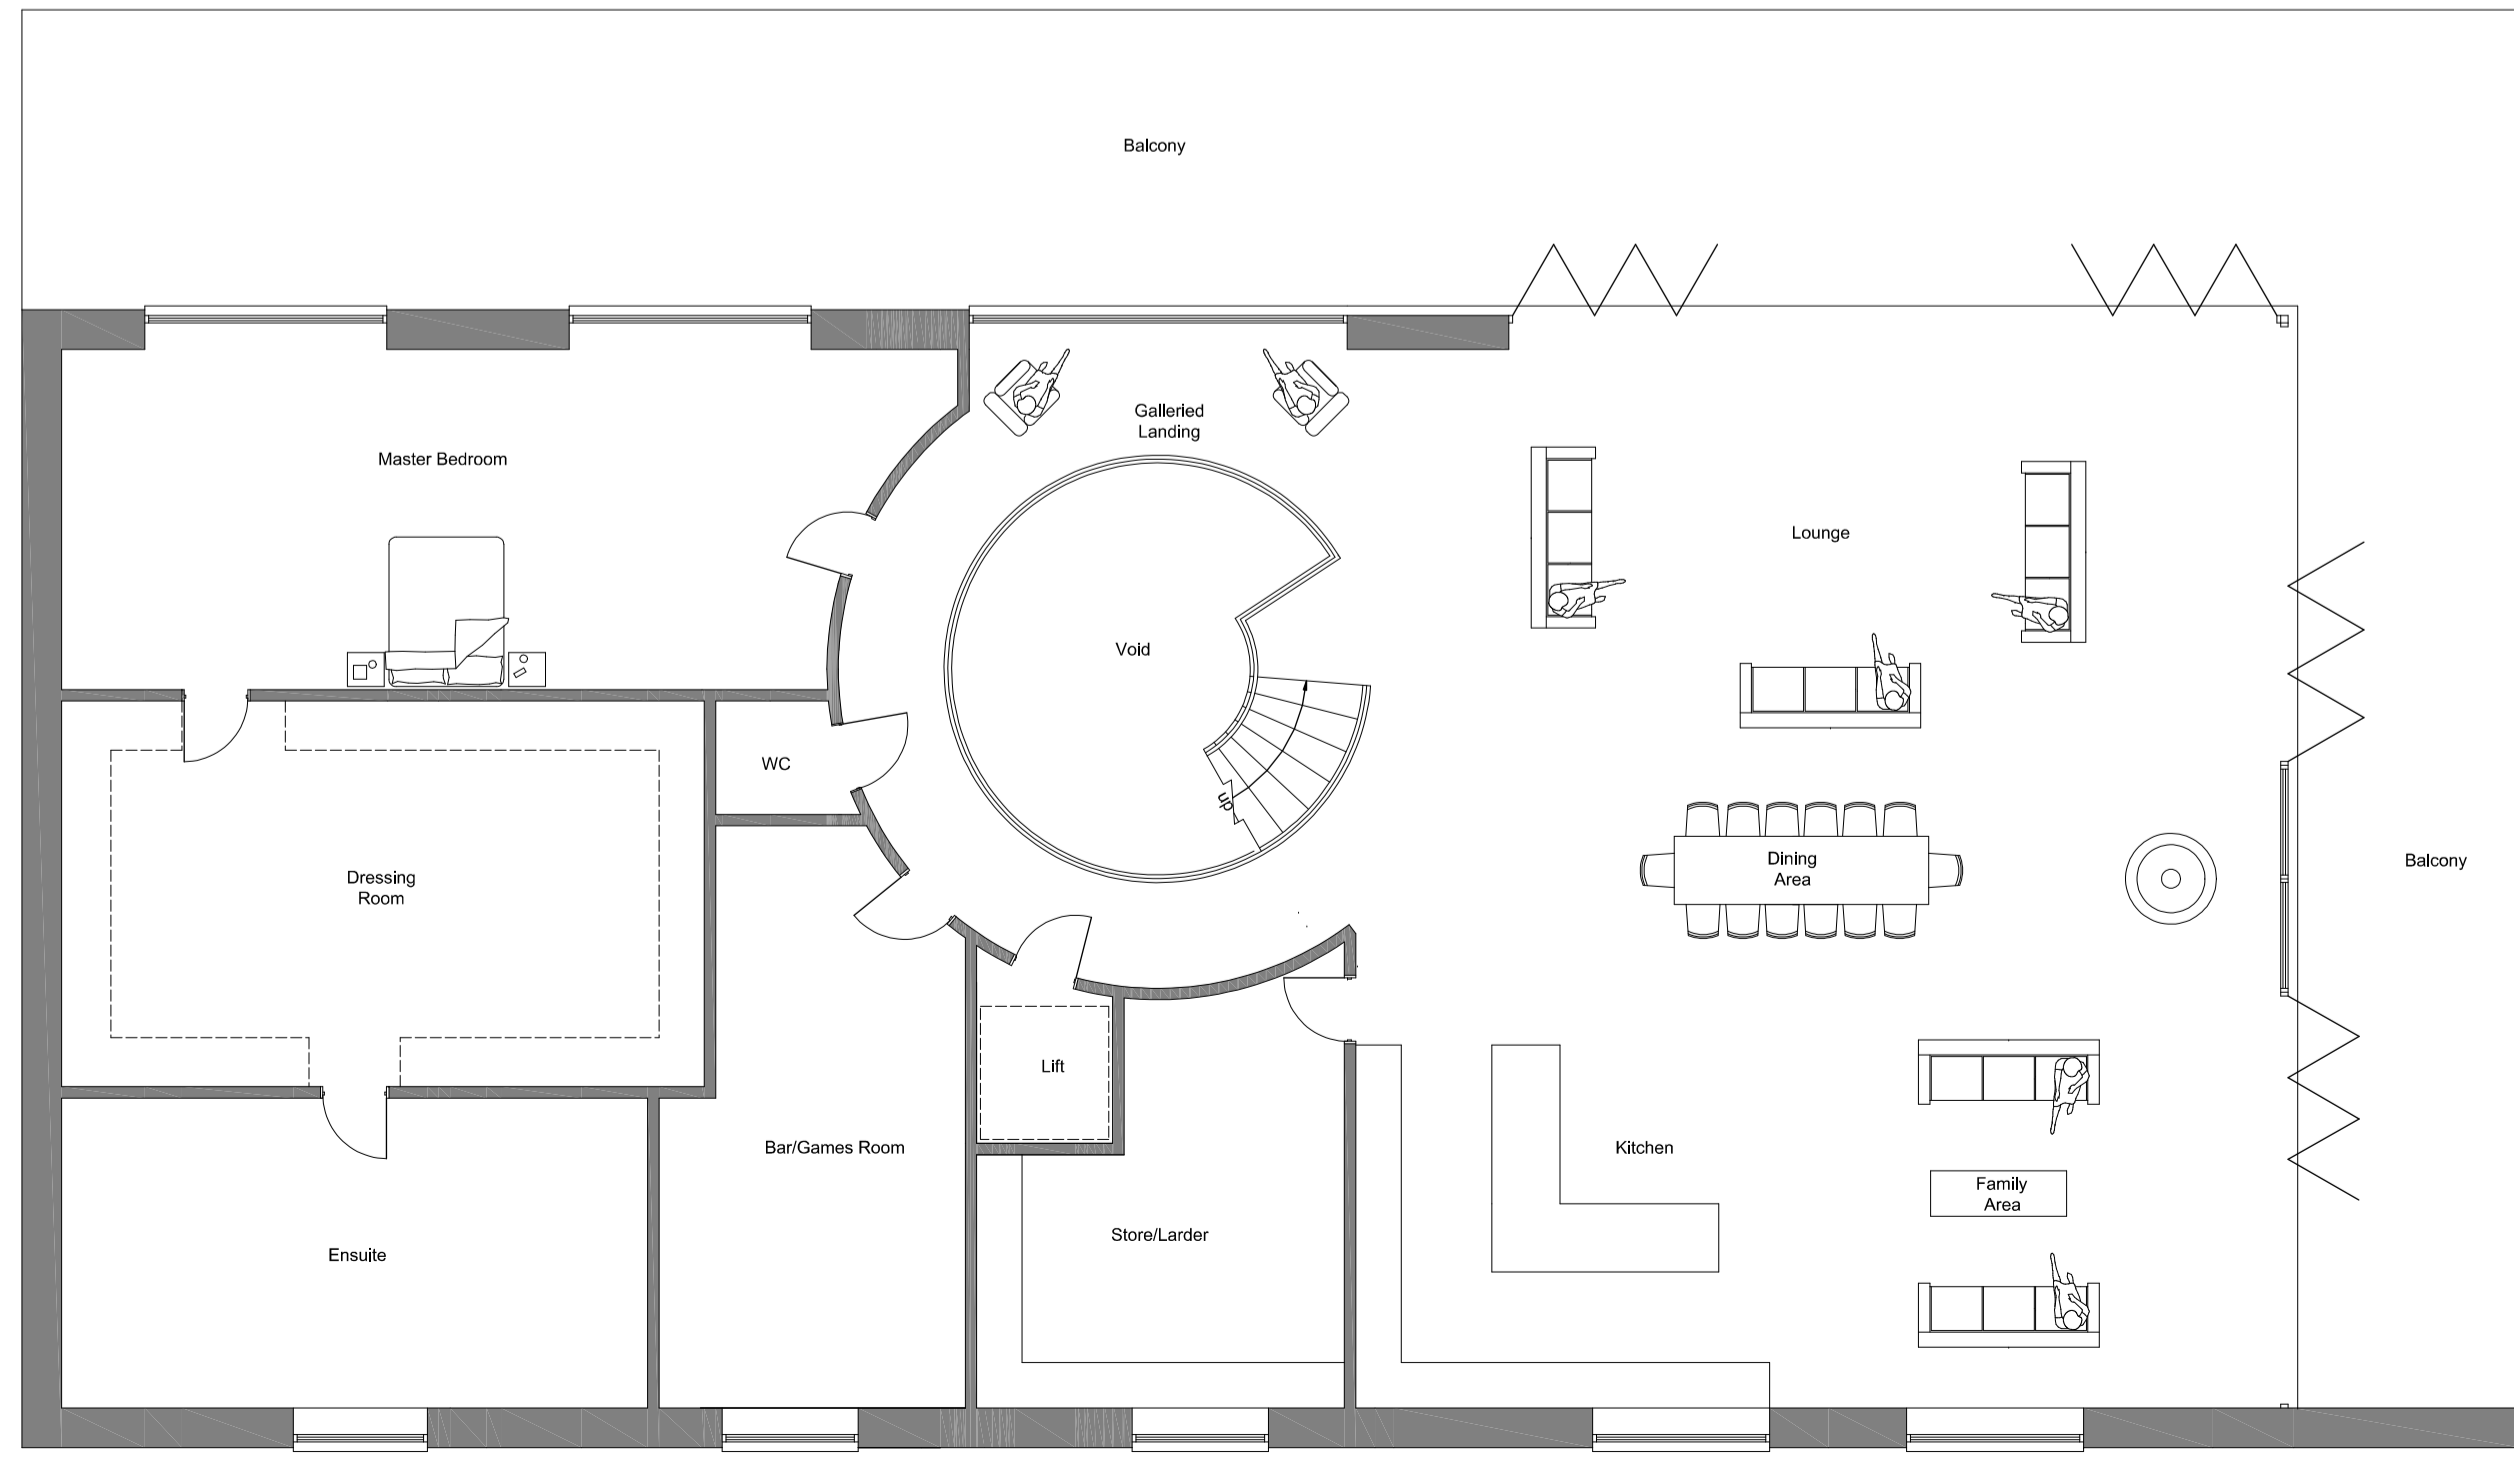

Proposed First Floor Plan  
Scale: 1/100