




1 **Block 3 - East Elevation**
1 : 50

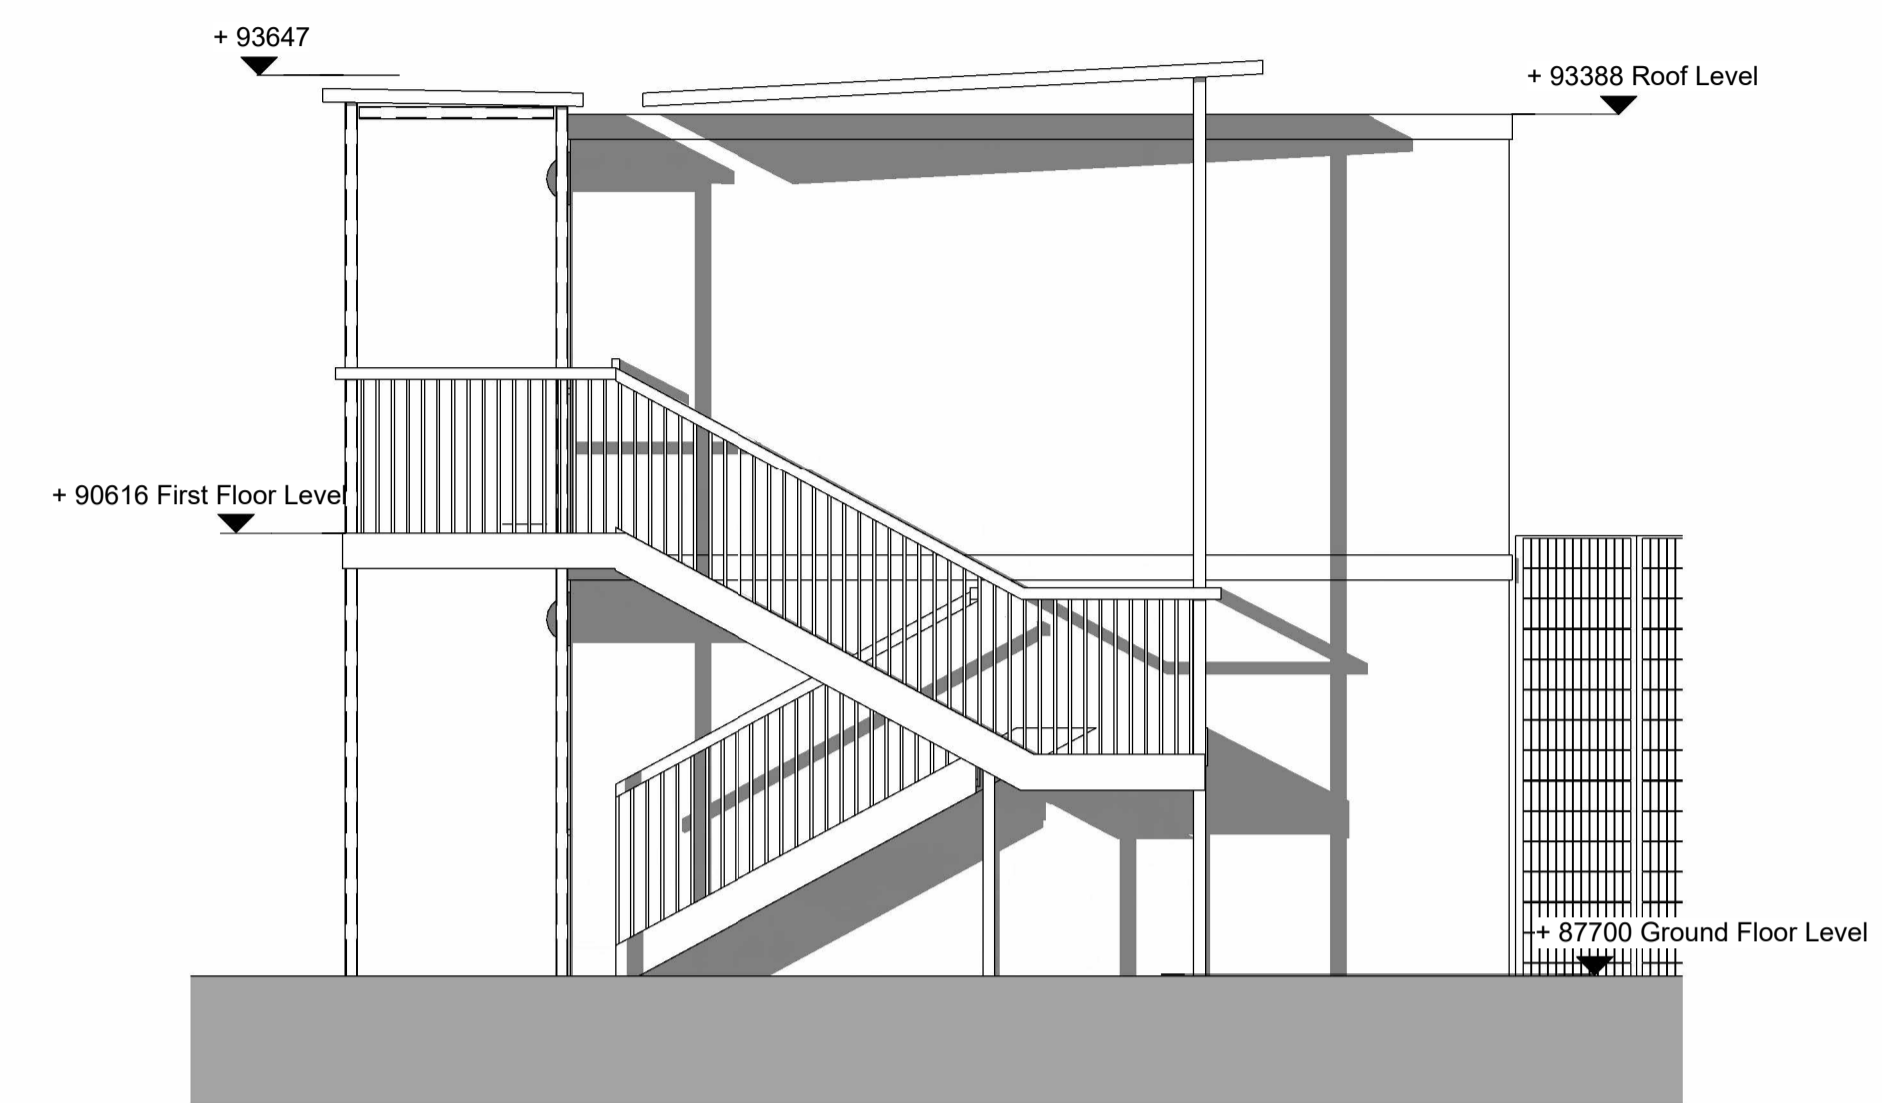


2 **Block 3 - North Elevation**
1 : 50

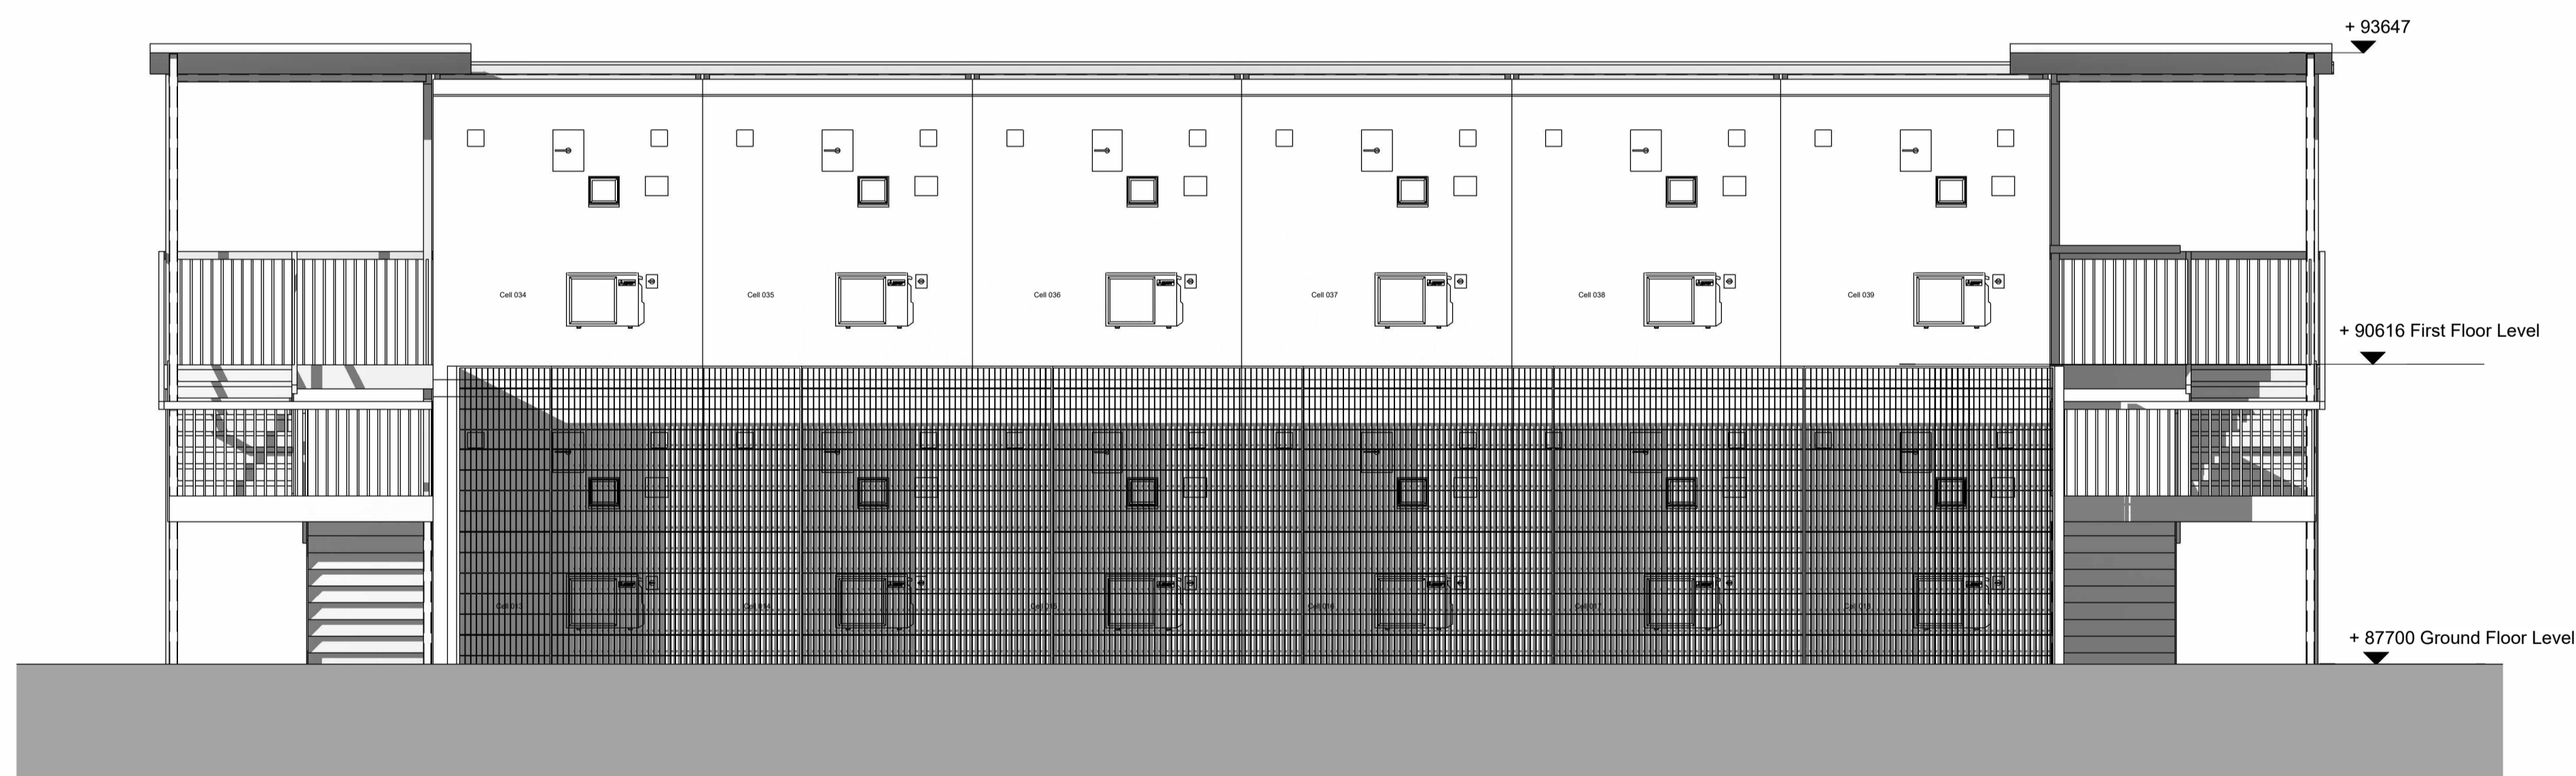

3 **Block 3 - West Elevation**
1 : 50

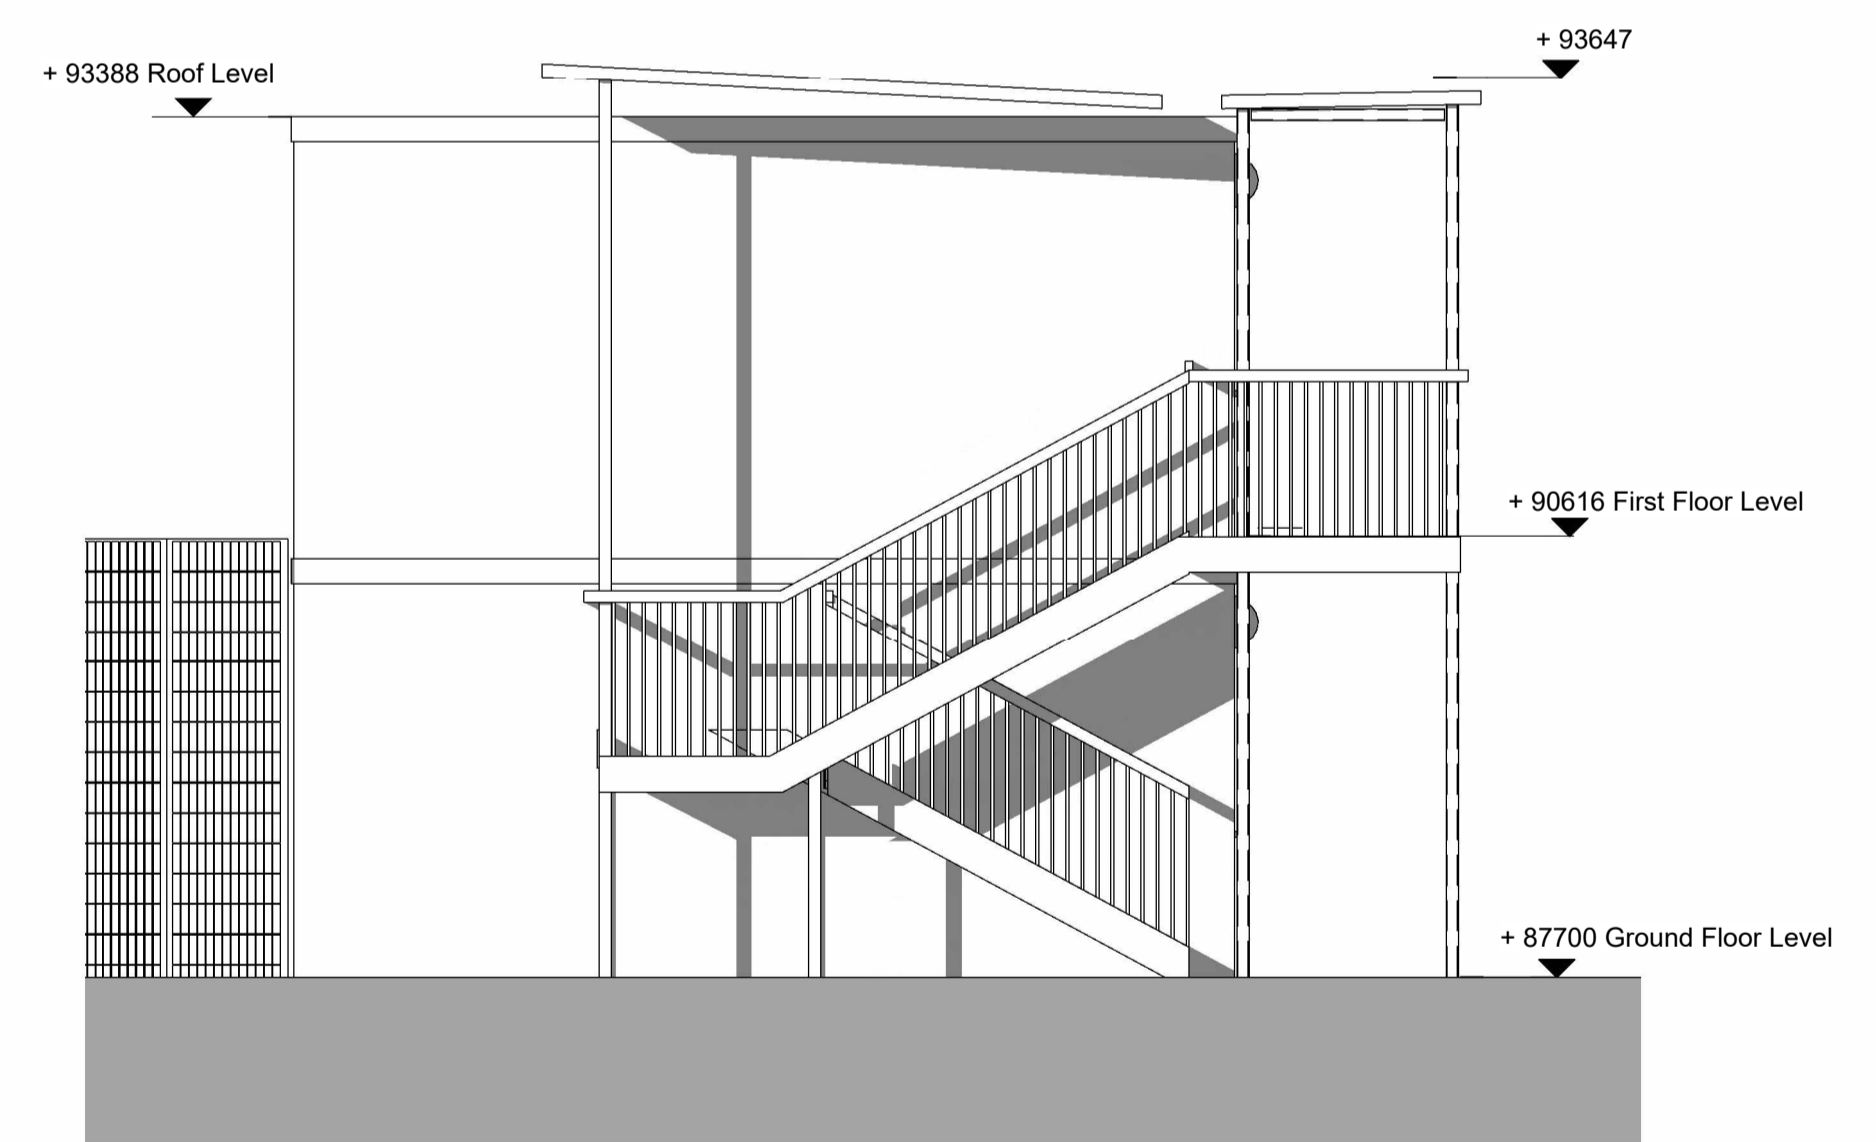

4 **Block 3 - South Elevation**
1 : 50

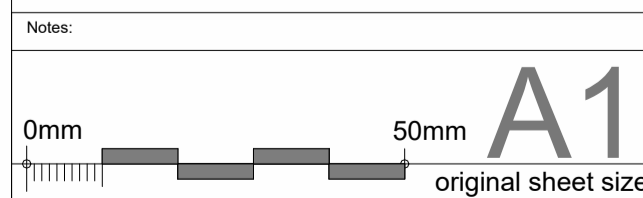

Contact HLN regarding terms & conditions, copyrights, CDM, etc. Check printed scale, responsibility is not accepted for reproduction of digital media or measuring from this document. Only figured dimensions to be used for construction. Report doubts/discrepancies to project Architect.

Revision Schedule				
Revision Number	Date	By	CHK	Revision Description
A	29.03.23	SO	DA	Issued for Planning
B	31.03.23	SO	DA	Revision as per Planning Consultant's comments
C	08/09/23	KH	DA	Revised for NNA

Client Property Directorate	Project HMP SPRINGHILL RDC	Drawing Title BLOCK 3 PROPOSED ELEVATIONS
Status PLANNING	Drawn By Checked By Date SO DA 03/29/23	Scale 1 : 50
Job Number 441830	Drawing Code -HLN-ZZ-DR-A-	Drawing Number Status Rev. P010 XXC
HLN Architects Ltd 21/22 Neptune Court, Vanguard Way, Cardiff, CF24 5PJ t: 0845 375 3298 e: info@hlingroup.co.uk w: www.hlingroup.co.uk		
RIBA Chartered Practice CARDIFF ■ BROMSGROVE □ LONDON □		

