

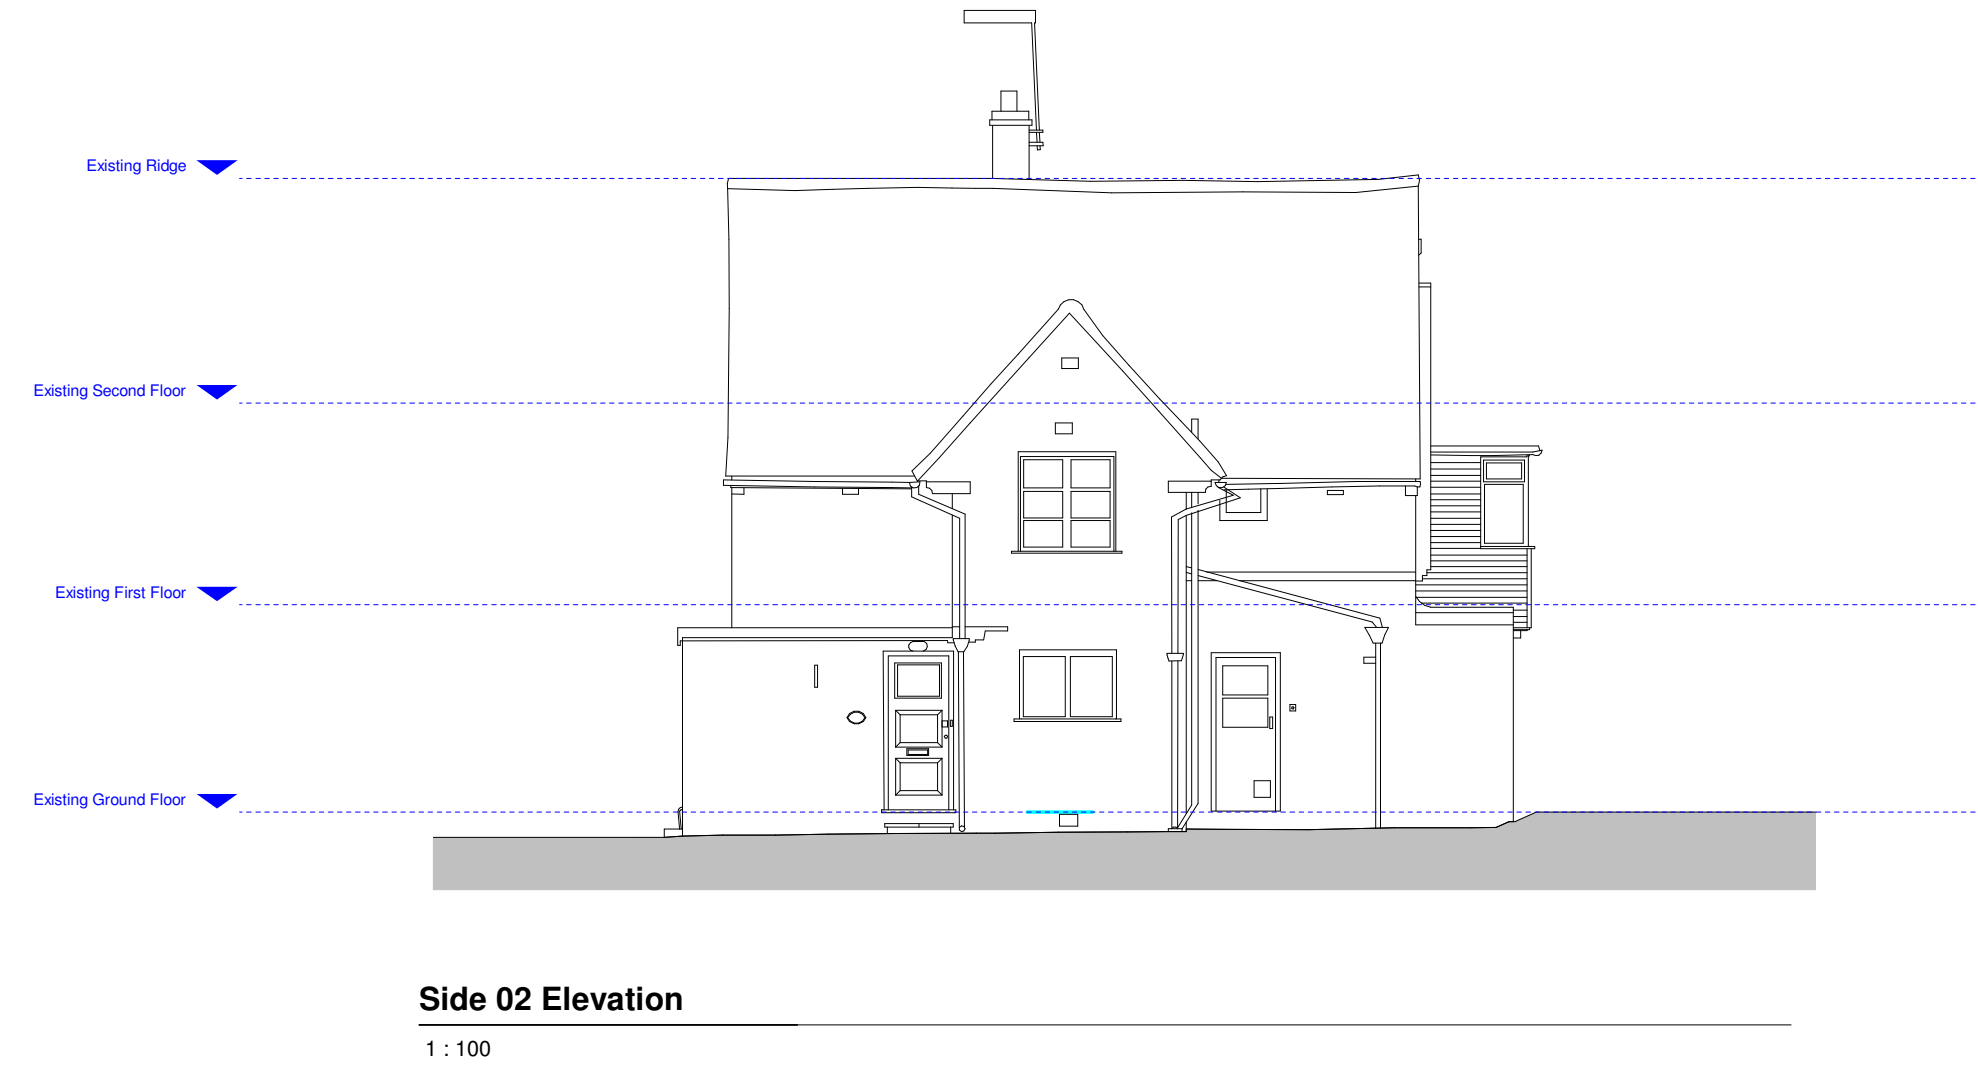



**Side 01 Elevation**  
 1 : 100

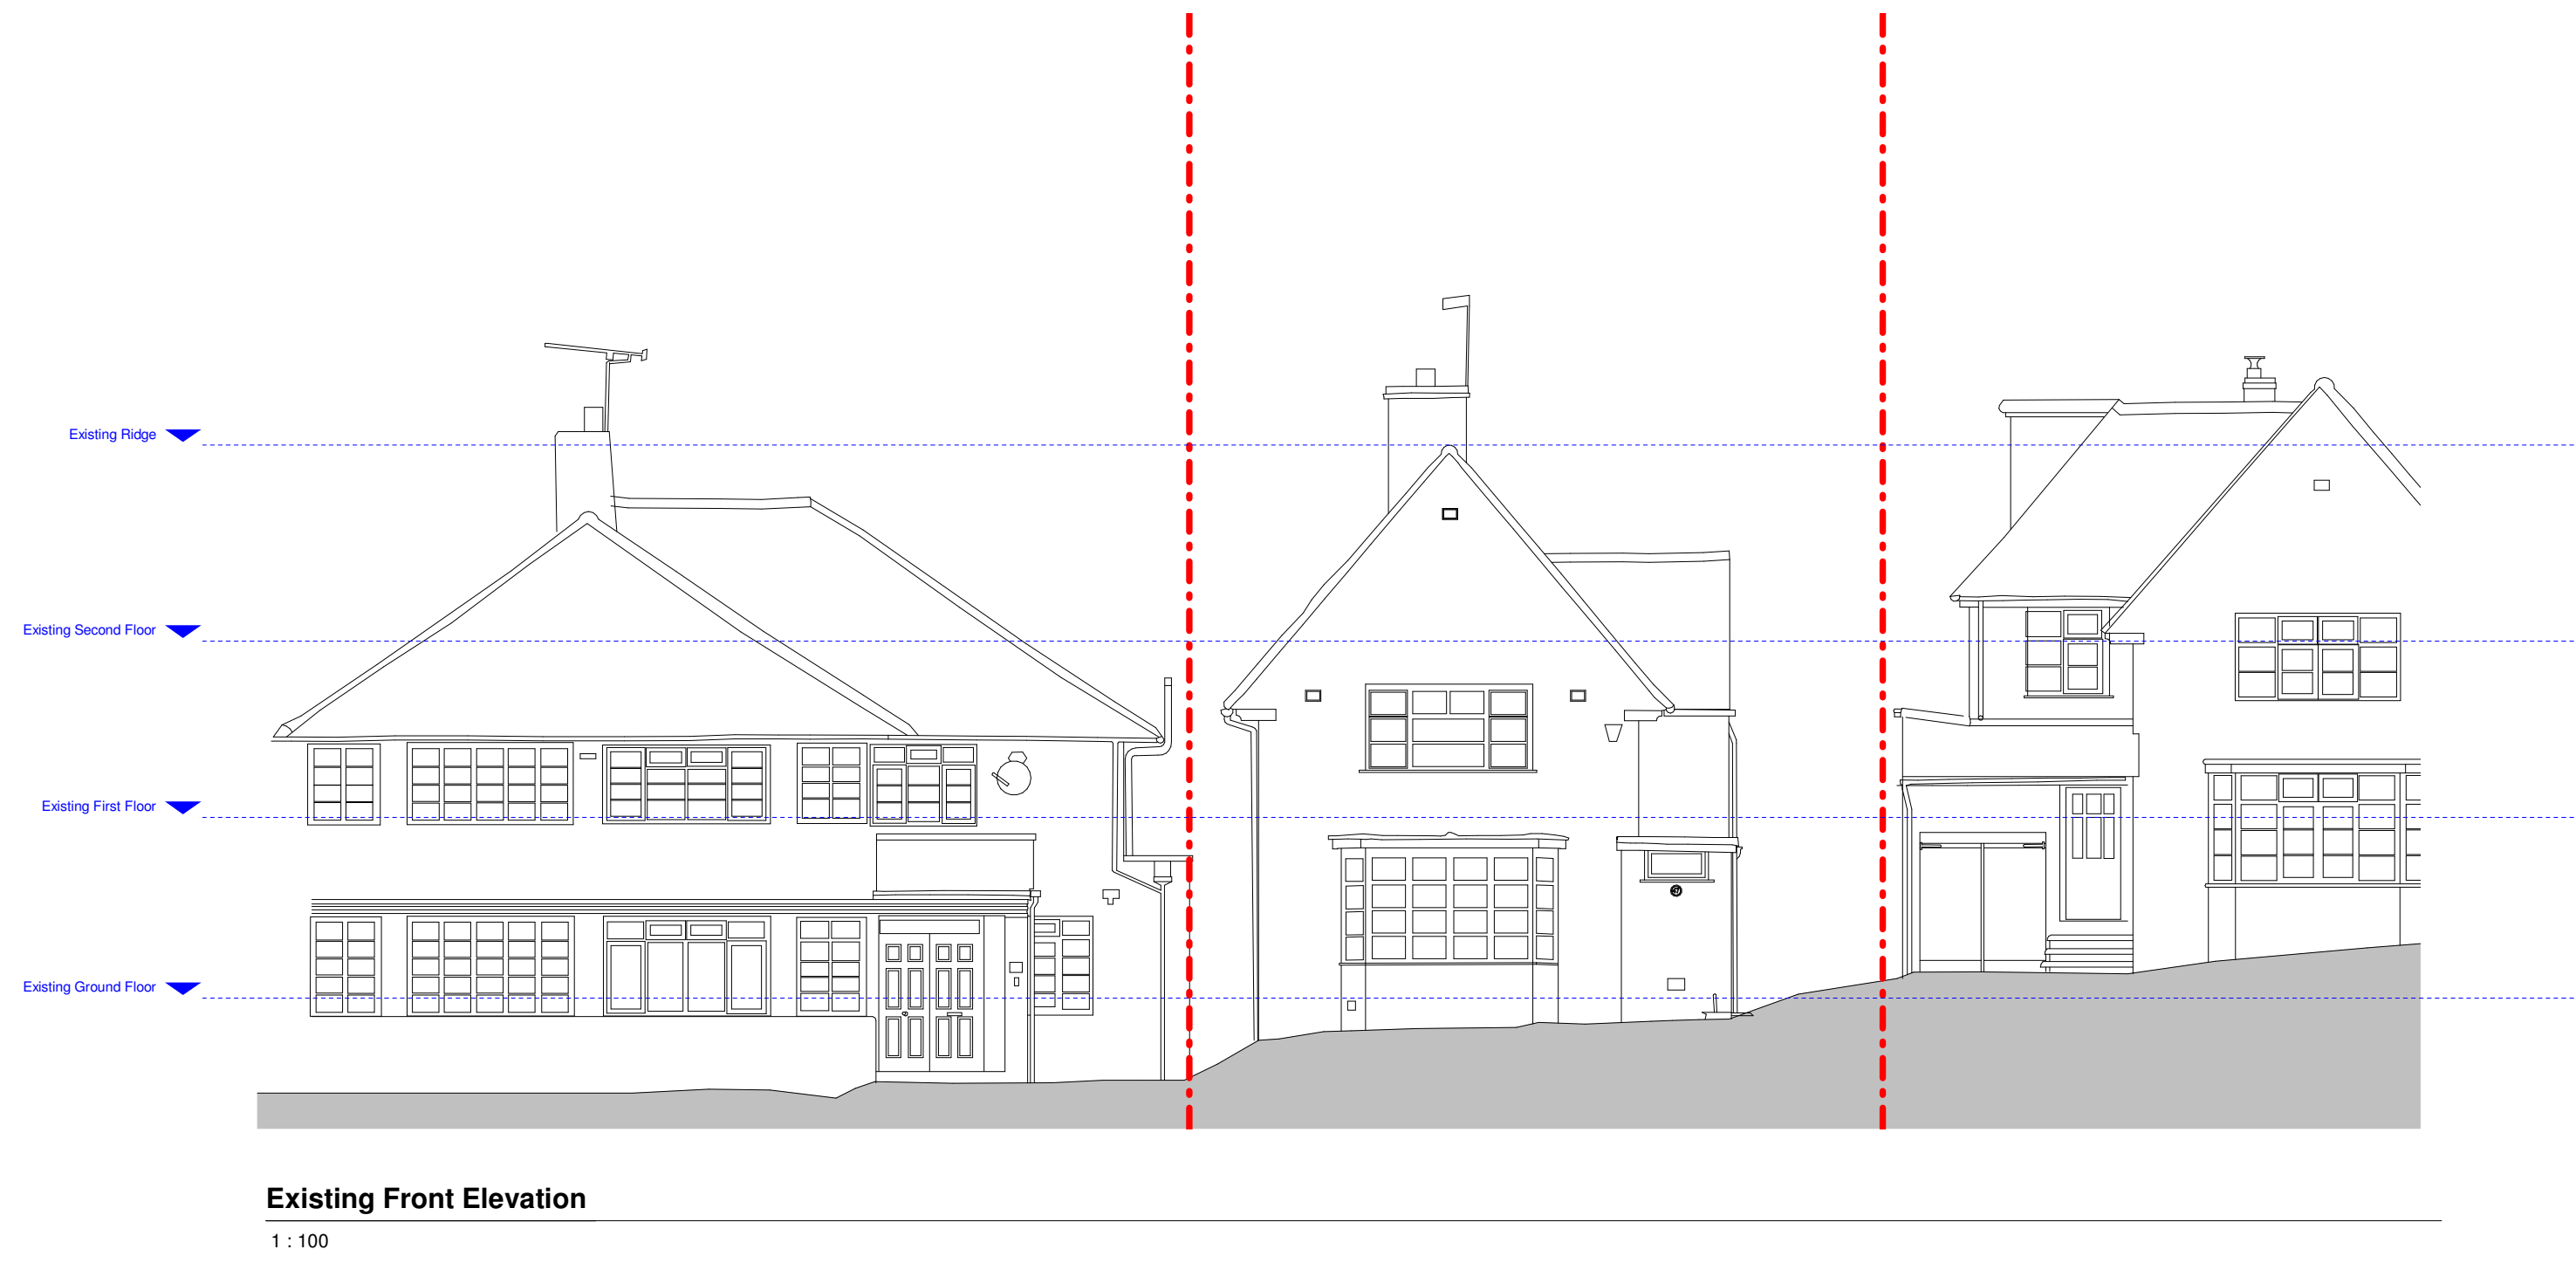

**Side 02 Elevation**  
 1 : 100

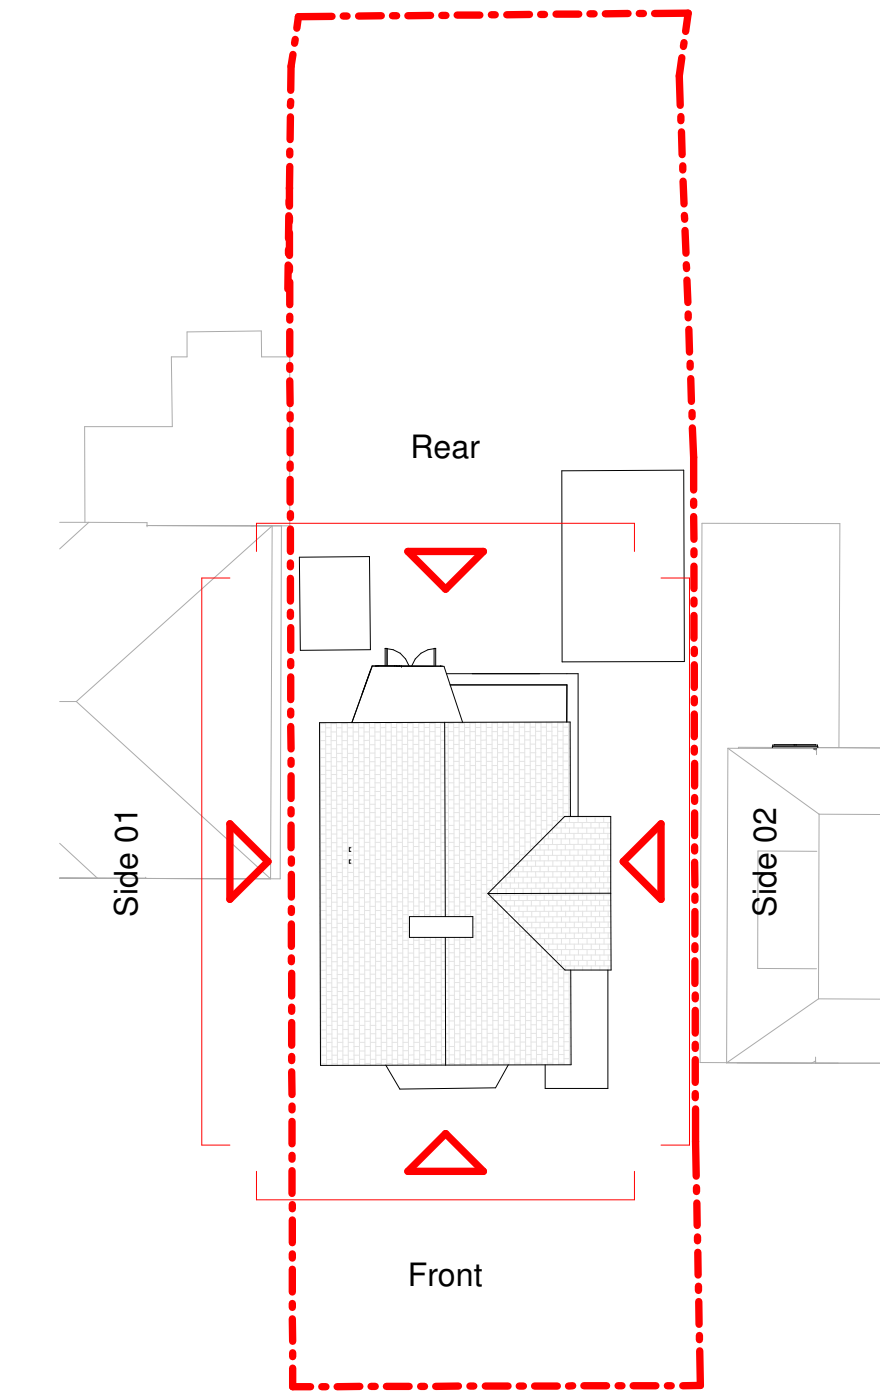


**Existing Front Elevation**  
 1 : 100

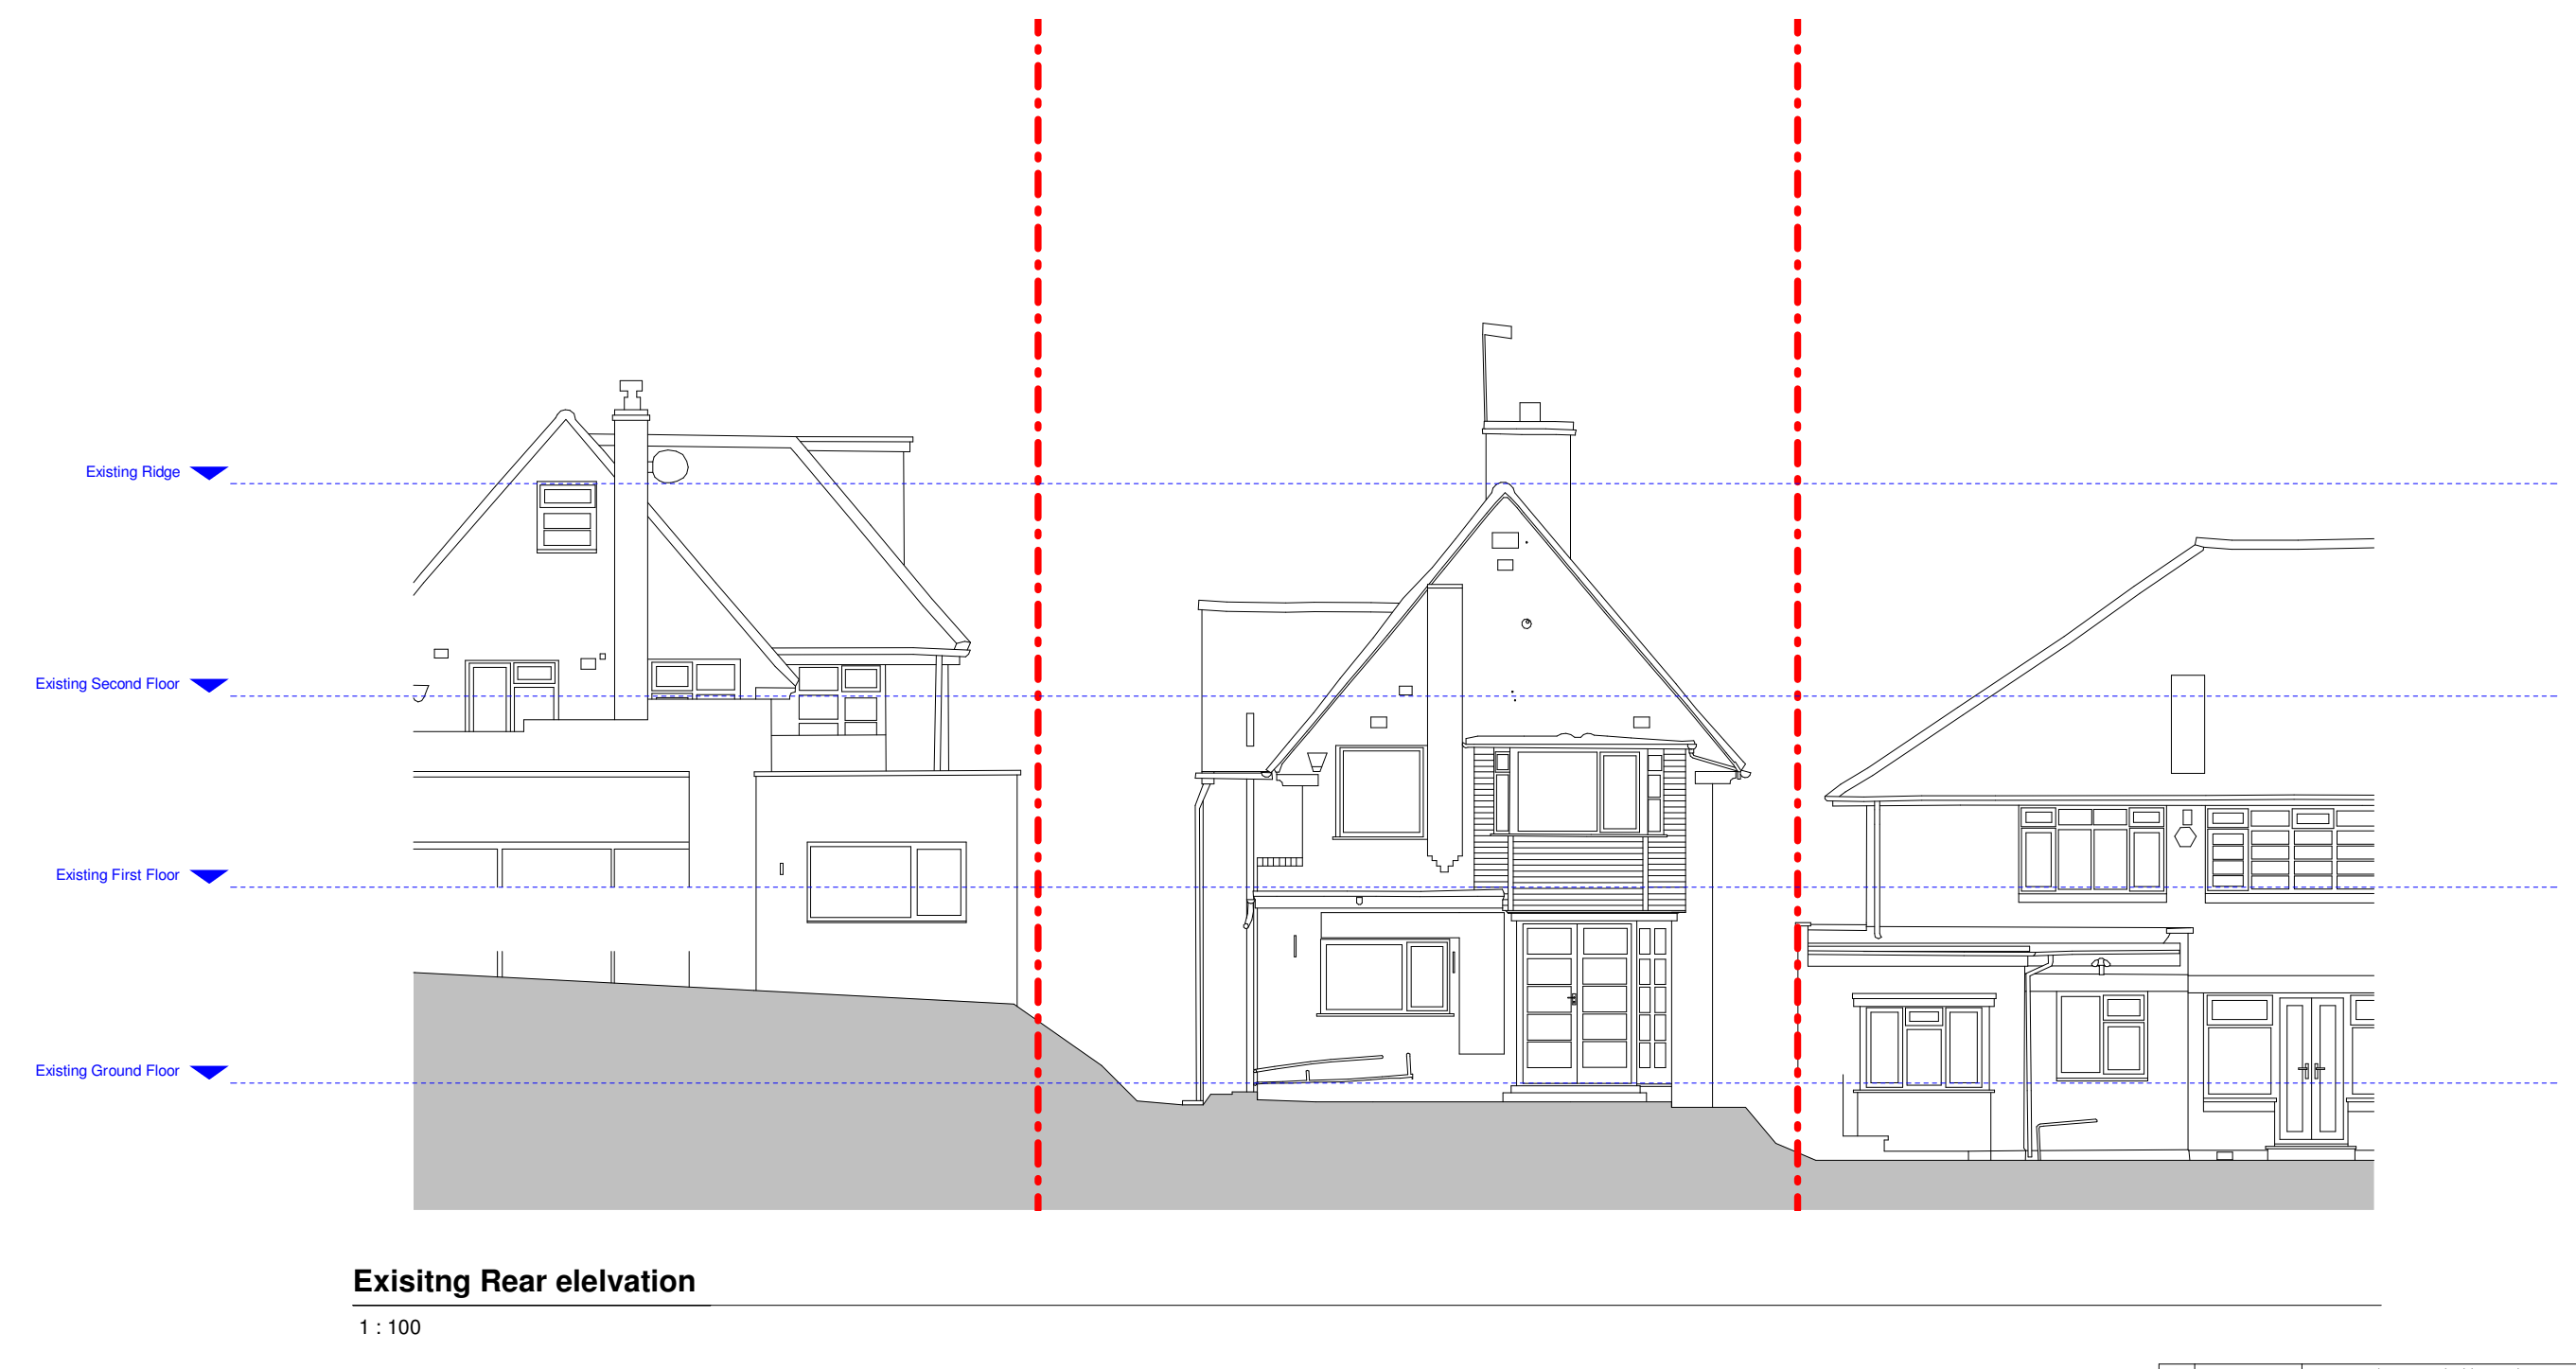

**Existing Rear elevation**  
 1 : 100

rev	date	revision description	dm	out
A	20.02.23	Revision to the existing building and annotation of rooms	AC	KV

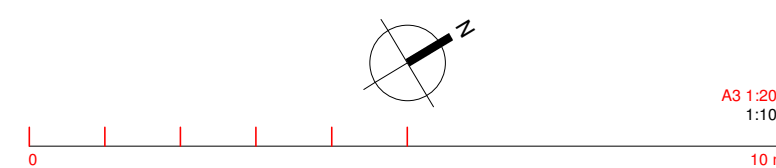

drawing status: **Planning**

studio VArchitects  
 224 west hendon Broadway  
 London NW7 4RD  
 T: 020 8203 9072  
 F: 020 8203 8210  
 website: www.studioVarchitects.co.uk  
 e-mail: info@studioVarchitects.co.uk

project	drawn	checked	scale	project date
47 Sunnyfield London NW7 4RD	AC	KV	1/100	Jan 23
drawing title	job no.	drawing no.	revision	date
Existing Elevation	2301	PL02	A	20.02.23