


EXISTING NORTH WEST ELEVATION
- SCALE: 1:100

New 400x250mm vent grilles
above each ground floor window
unit to North building elevation

3no. new general outdoor AC
units within mesh cage

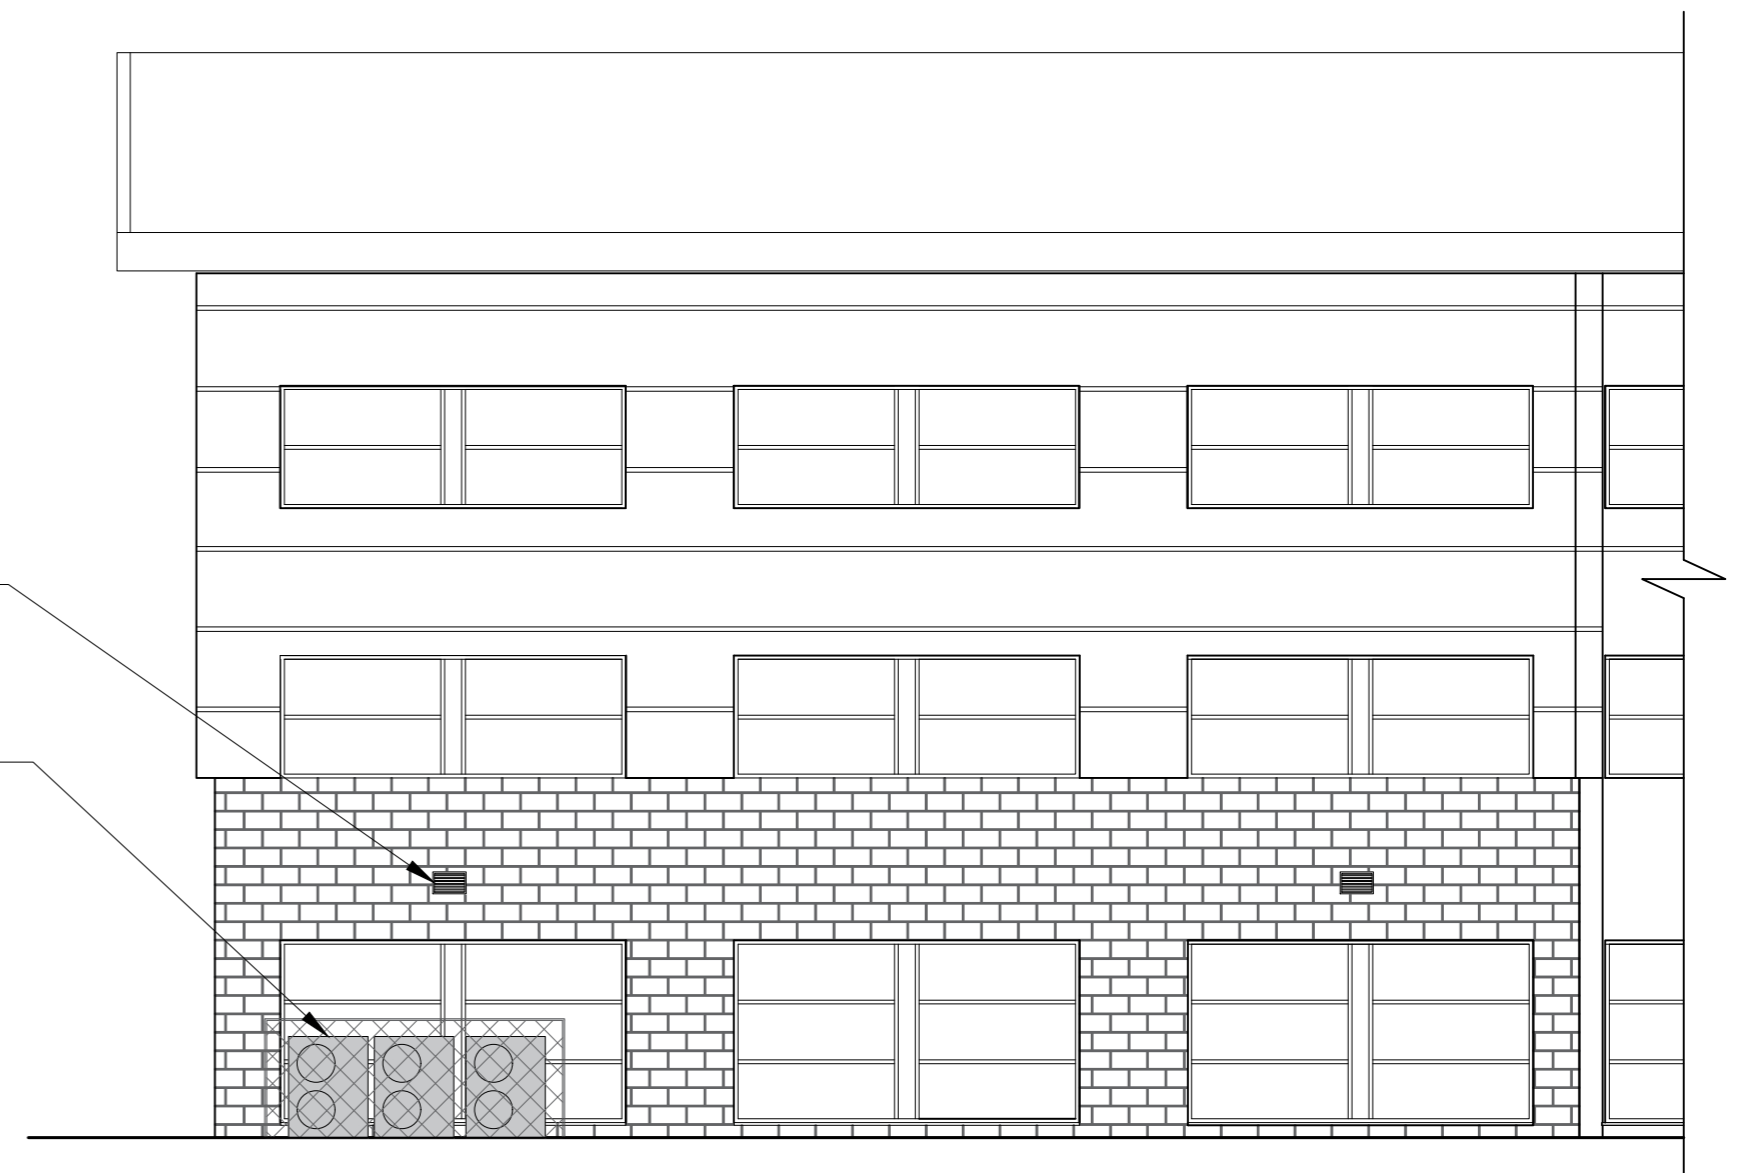


PROPOSED NORTH WEST ELEVATION
- SCALE: 1:100



EXISTING WEST ELEVATION
- SCALE: 1:100

2no. existing outdoor AC units

1no. new Comms room outdoor AC unit

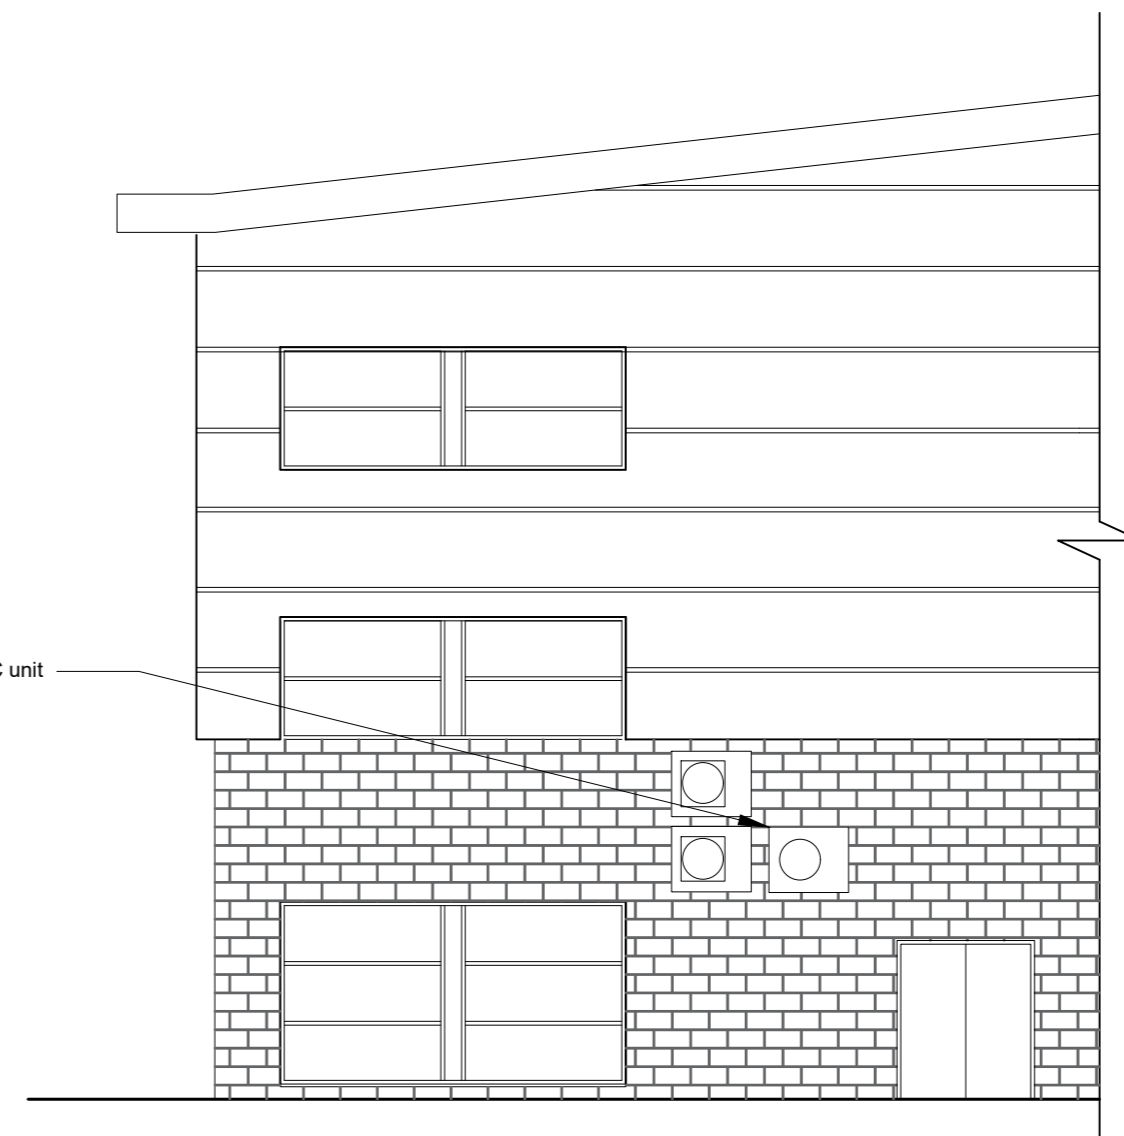


PROPOSED WEST ELEVATION
- SCALE: 1:100

THIS IS INTERIORS

STUDIO 24, 30-34 AIRE ST.
LEEDS LS1 4HT
0113 245 3324
HELLO@THISIS-INTERIORS.COM
WWW.THISIS-INTERIORS.COM

REVISIONS

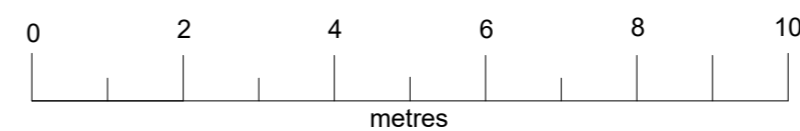

CLIENT
SpaMedica

PROJECT
Chesterfield

DRAWING TITLE
Existing and Proposed Elevations

DRAWN
JW

APP'D
-

ISSUED FOR APPROVAL

NB : DO NOT SCALE OFF THESE DRAWINGS. ALL DRAWINGS ARE SUBJECT TO CHECK DIMENSIONAL SURVEY PRIOR TO MANUFACTURE OF FF&E.
ALL DRAWINGS SUBJECT TO PLANNING AND BUILDING CONTROL APPROVAL PROCESS.

PROJECT NO.
2023.072

DRAWING NO.
SK03

SCALE@A2
1:100

DATE
05.10.23