



NORTH EAST ELEVATION

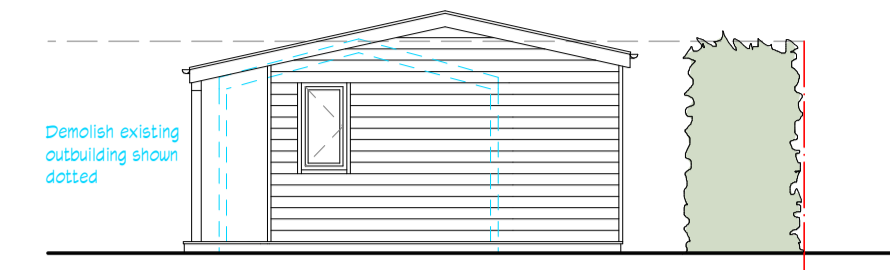


NORTH WEST ELEVATION



SOUTH WEST ELEVATION

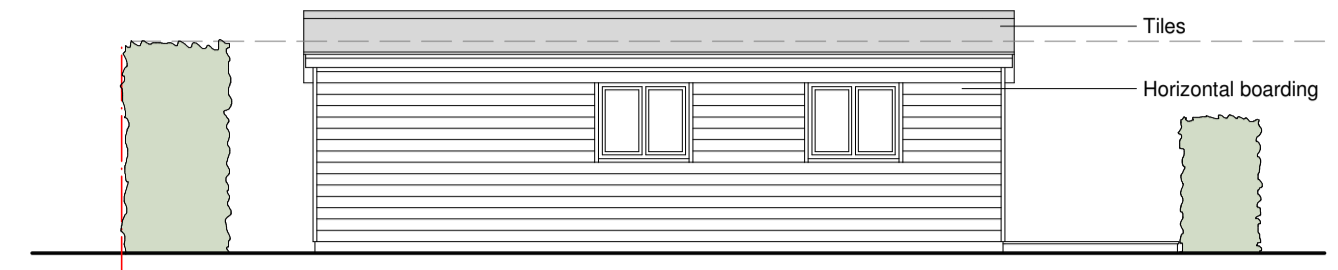


SOUTH EAST ELEVATION

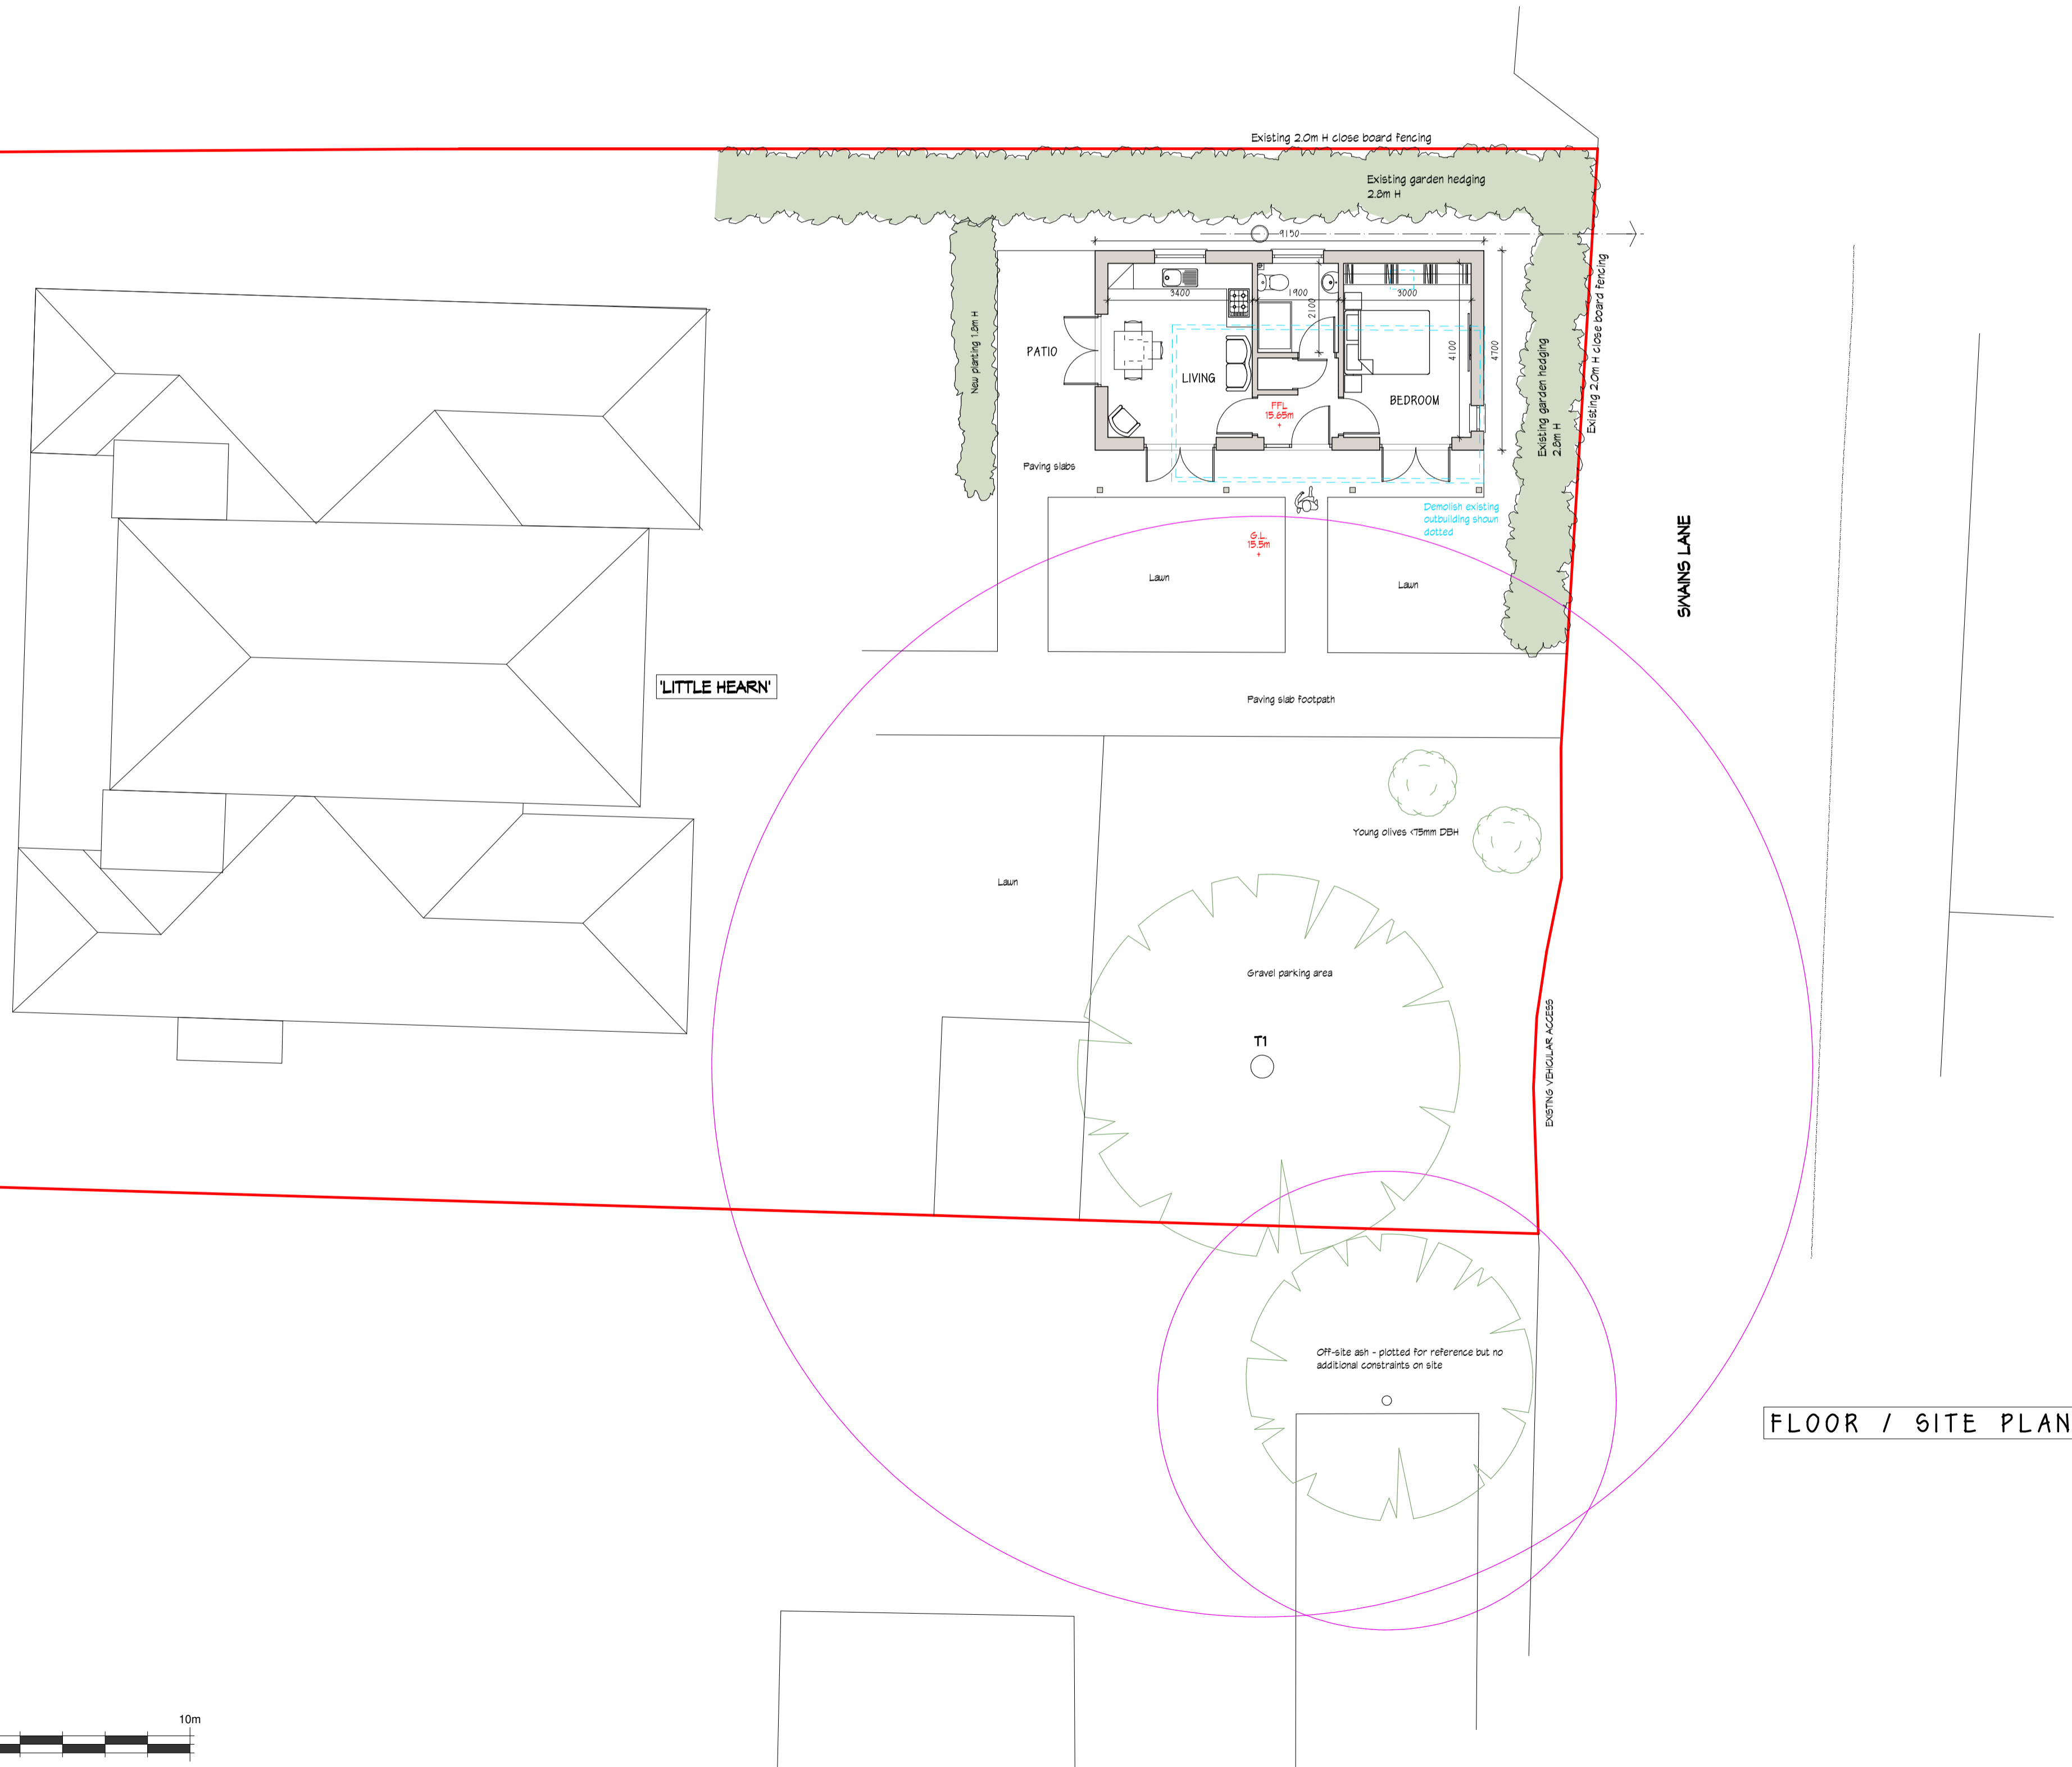

FLOOR / SITE PLAN

PLANNING ISSUE

DRAWING TITLE:			
PROPOSED SELF-CONTAINED ANNEXED ACCOMMODATION			
PROJECT TITLE:			
'LITTLE HEARN' SWAINS LANE BEMBRIDGE ISLE OF WIGHT PO35 56T			
SCALE:	1:100	JOB NO.	DWG NO.
SHEET:	A1	427 : : -	
DATE:	AUGUST 2023	REV.	
 DEANPARKMAN architecture Ltd ARCHITECTURAL CONSULTANT & SURVEYOR Corner House, 68-70 Lugley Street, Newport, Isle of Wight, PO30 5ET T: 01983 523709 M: 07729778111 E: dean@deanparkman.co.uk www.deanparkman.co.uk			

