


ROOF TILES TO BE NULOK GREY SLATE EFFECT  
WITH SOLAR TILES  
BRICKWORK TO MATCH EXISTING




Front Elevation 1-100


brickwork to match existing

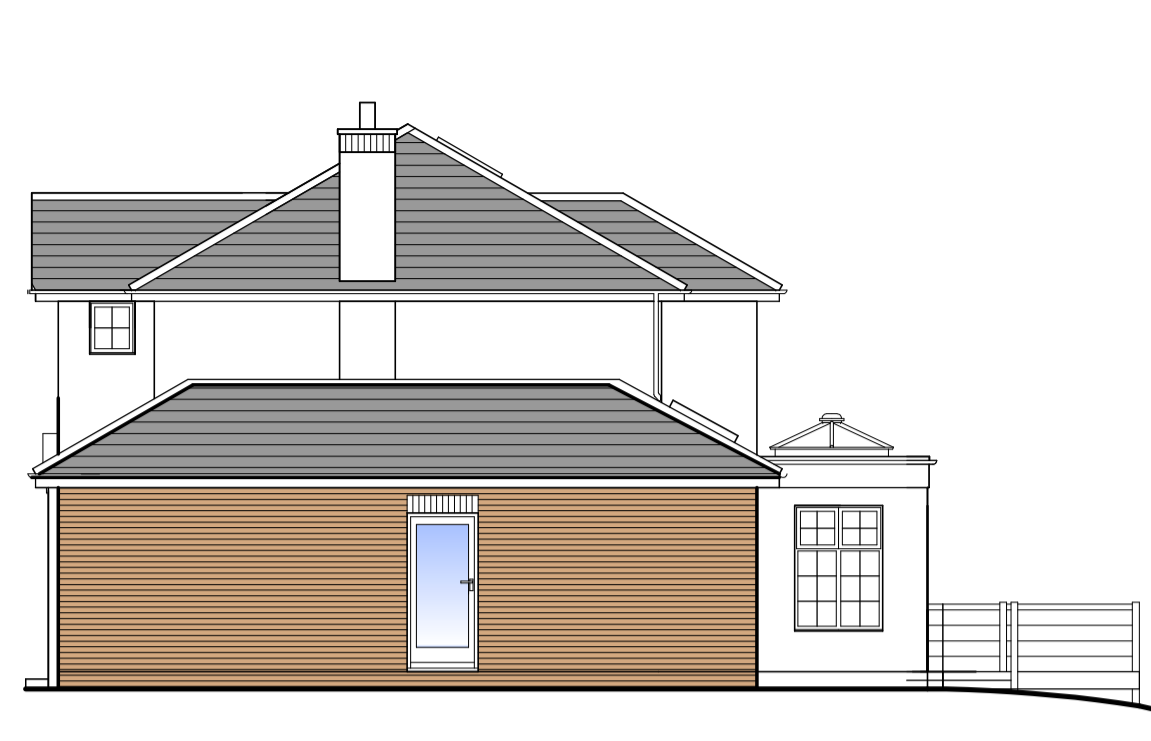


Side Elevation 1-100

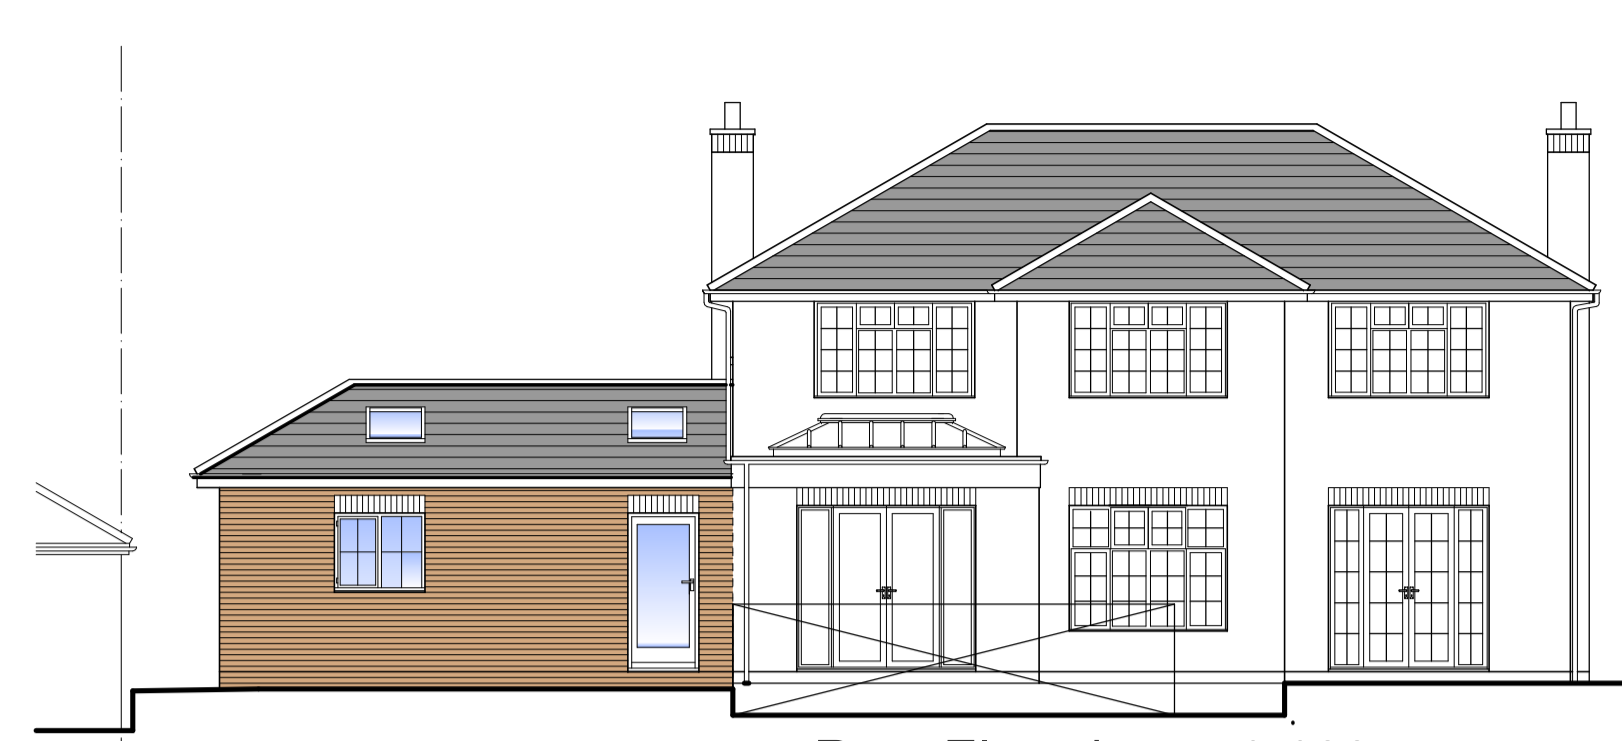

Rear Elevation 1-100

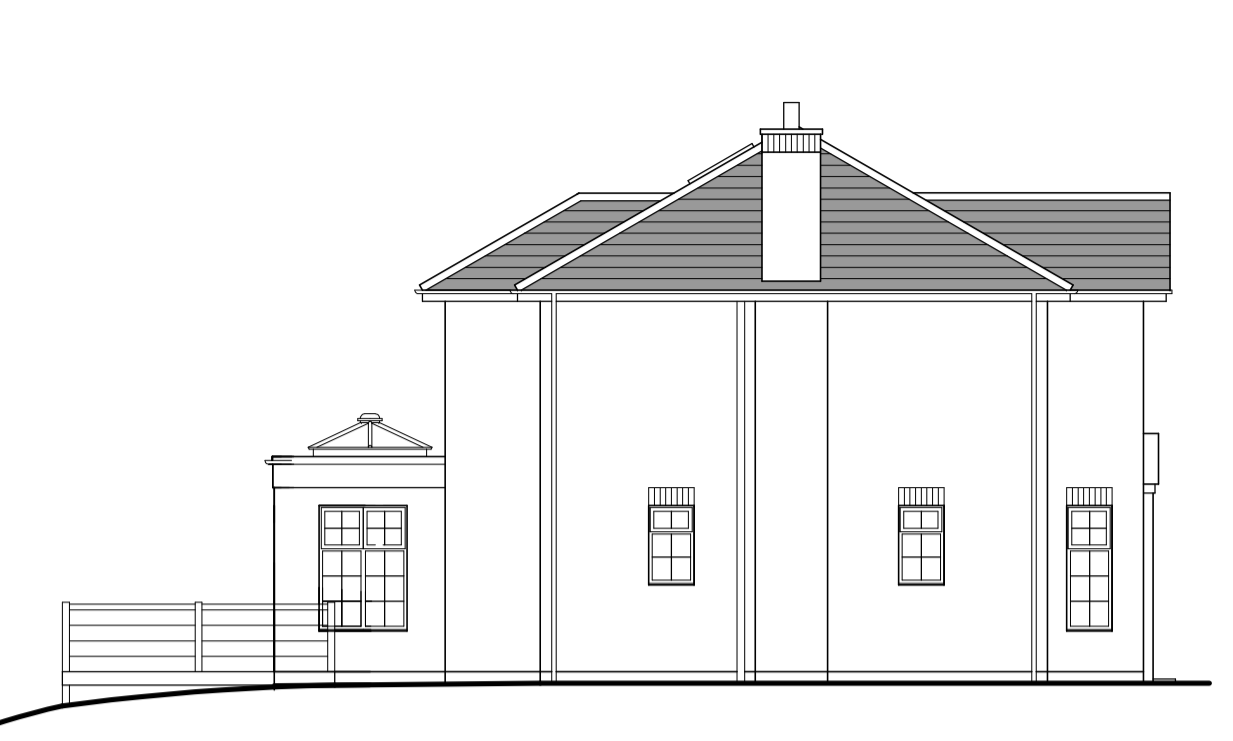


Side Elevation 1-100

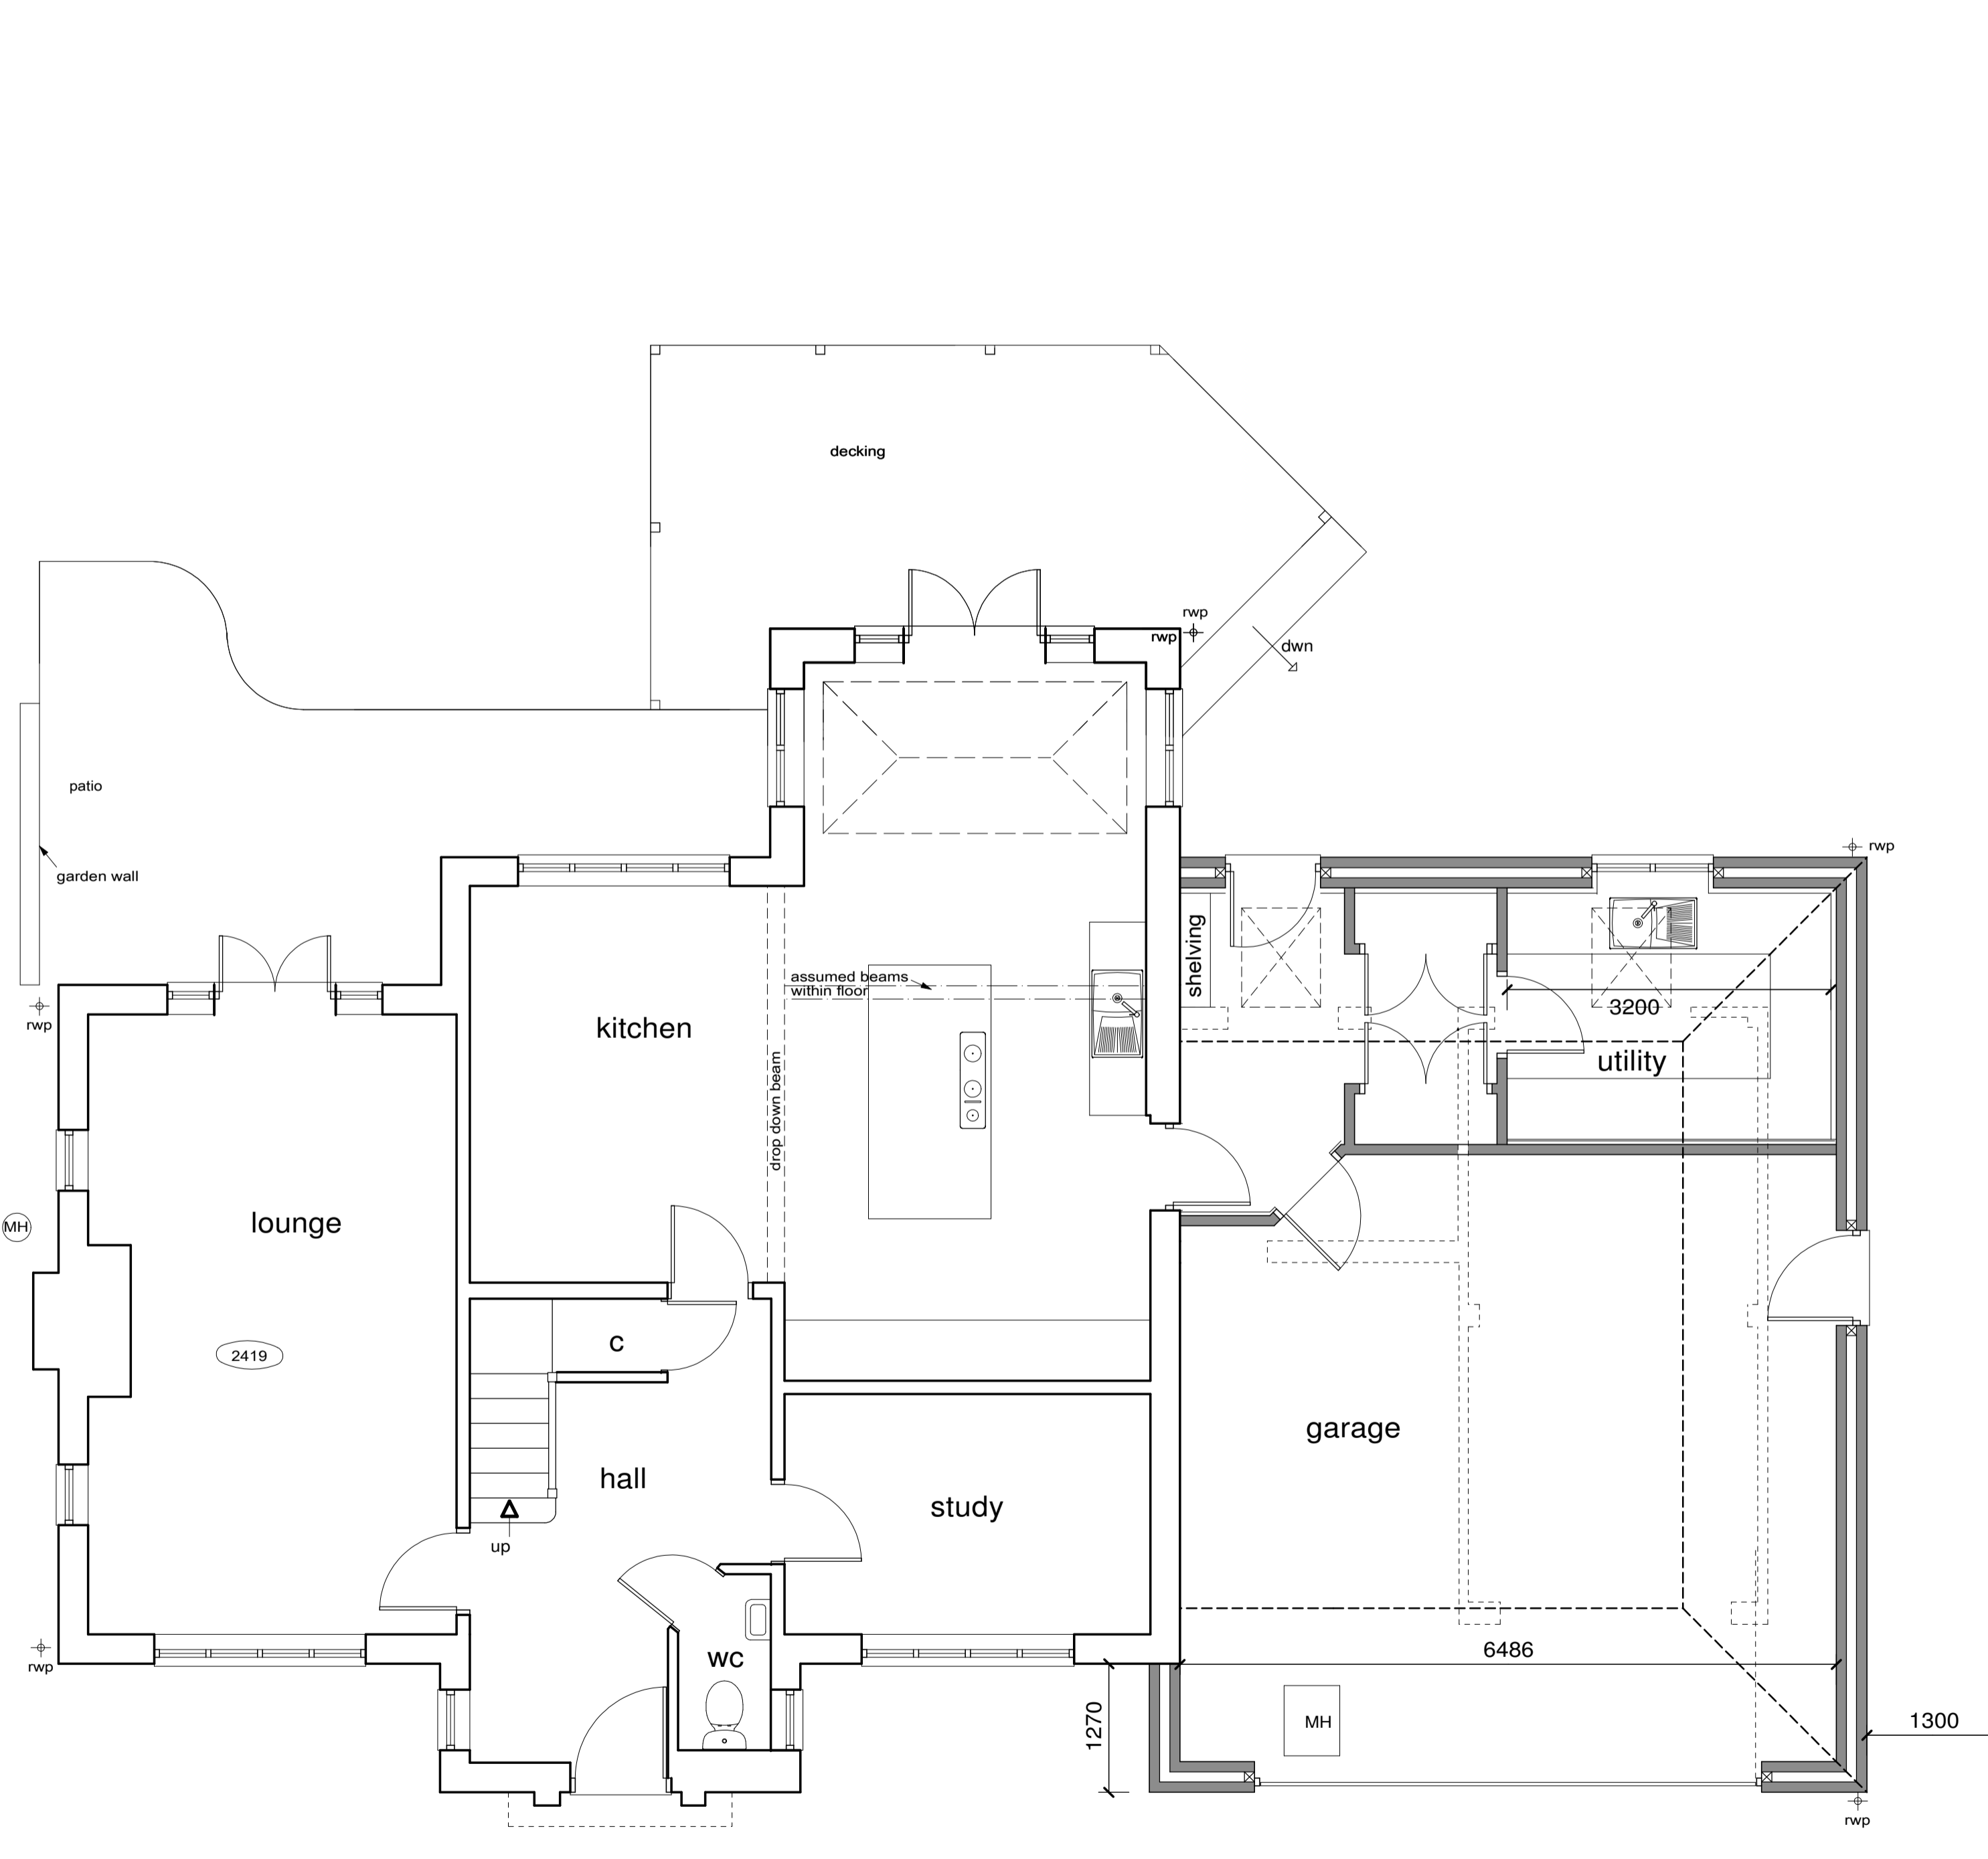

Ground Floor Plan 1-50



First Floor Plan 1-50

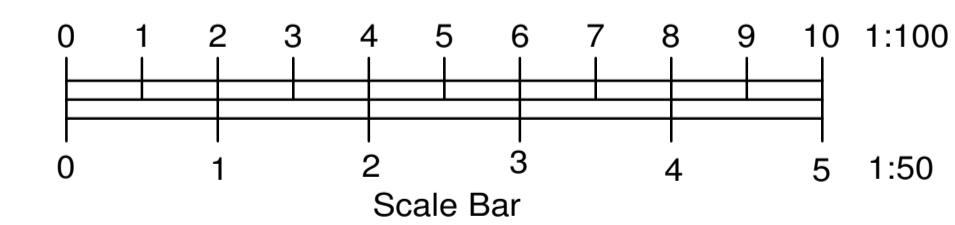

A	JULY 22	outbuildings removed
Client		
Mr and Mrs Bureiko		
Job Title		
12 Warwick Close Camberley GU15 1ES		
Drawing Title		
Proposed Plans and Elevations		
Scale 1-50 1-100		
Date	May 22	Drawn by wen
Drg No.	B- 2721-1	Rev A