



FIRST FLOOR PLAN



GROUND FLOOR PLAN

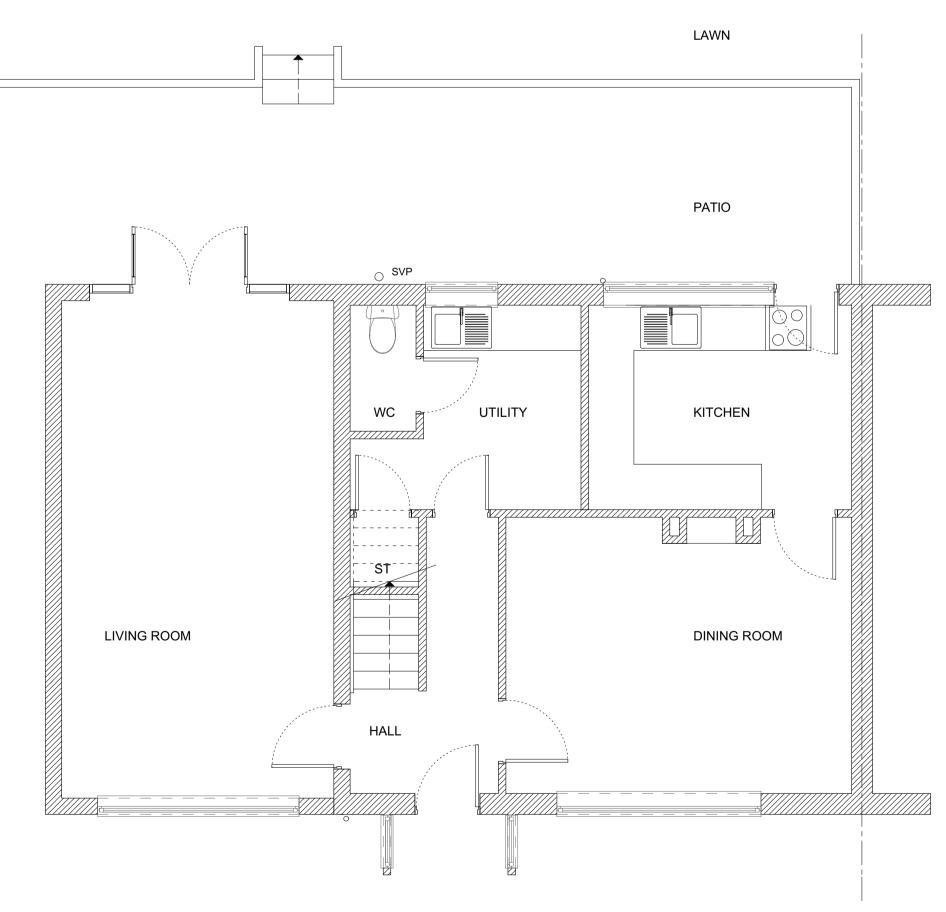

SIDE ELEVATION

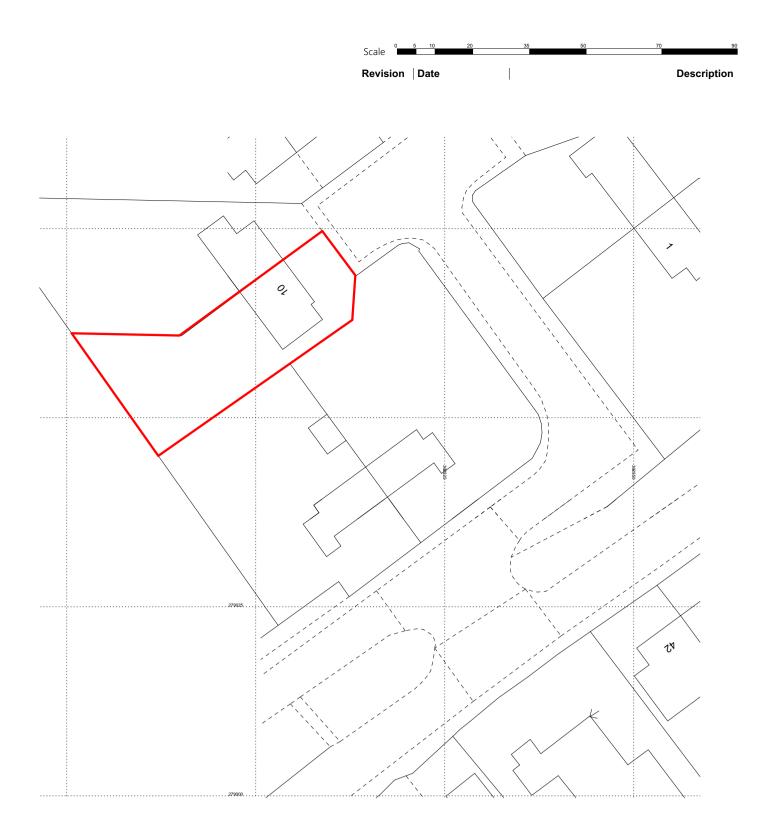

BLOCK PLAN (1:500)

JONES CHARTERED

ARCHITECTS arb RIBA 👾

ARCHITECTURE . PLANNING . CONSERVATION

COPYRIGHT The copyright of this drawing is vested in the architect and must not be reproduced without his consent in writing Contractors must verify dimensions before commencing any work, fabrication, ordering or shop drawings. Do not scale from this drawing.

NOTE

SCHEME PROPOSED SINGLE STOREY REAR EXTENSION,

10 KINGS MEADOW, CLENT, DY9 9QR

TITLE

PLANS AND ELEVATIONS AS EXISTING

-----CLIENT

MR & MRS BRADLEY

DRAWING No.

23027 / 02

DATE APRIL 23 SCALE 1:50@a1

STATUS PLANNING