




Floor Plan

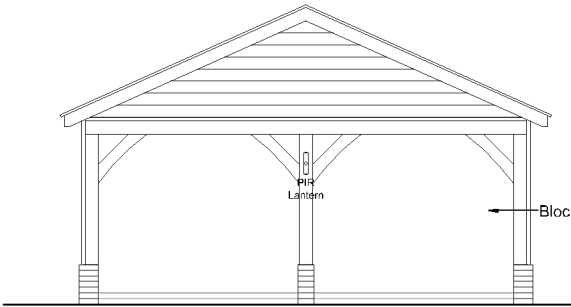


Front Elevation
0 1 2 3 4 5m
Scale Bar

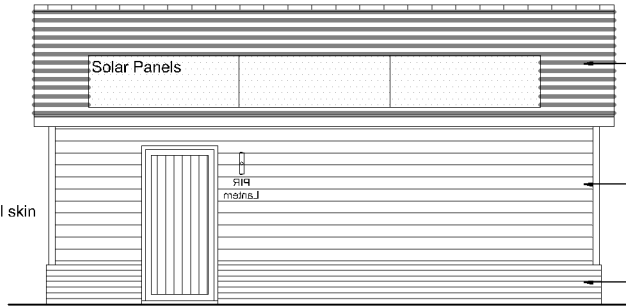

Side Elevation

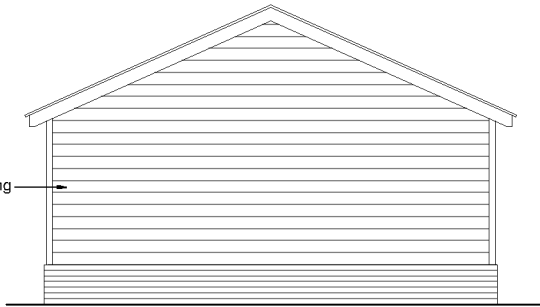


Rear Elevation

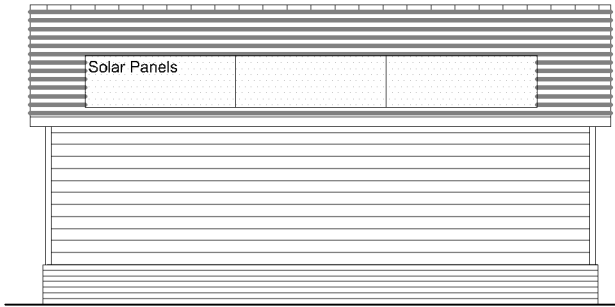


Side Elevation


PLOT 1

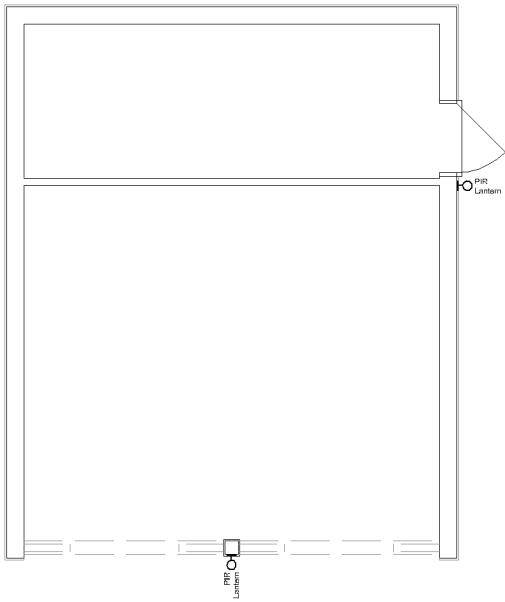


Floor Plan

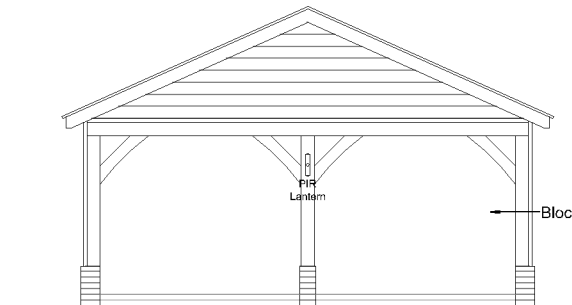


Front Elevation
0 1 2 3 4 5m
Scale Bar

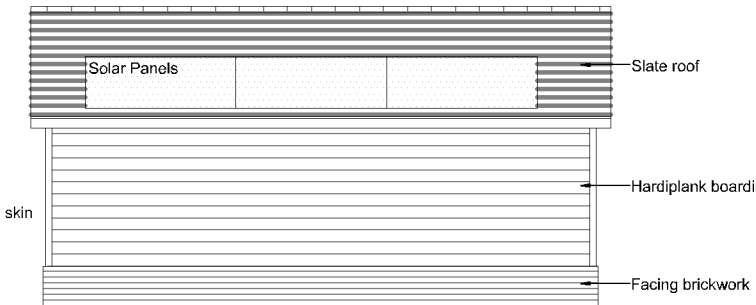

Side Elevation

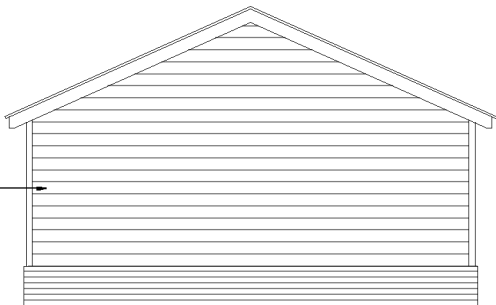

Rear Elevation

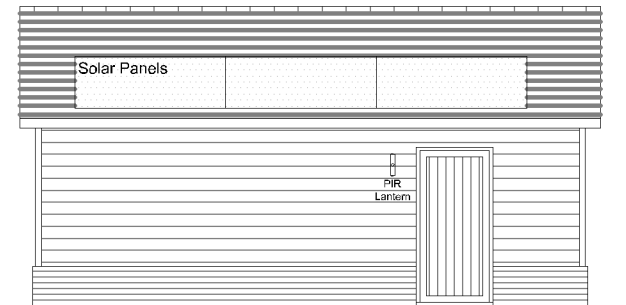


Side Elevation

PLOT 2&3

Garage Plans
Northbank, Little Hadham, SG11 2DE

ISSUE	DESCRIPTION	DATE	BY



Unit 3, Briars Yard, Butts Green, Clevering, Essex CB11 4RT.
Tel: 01799 551261, Fax: 01799 551294, Email: info@pelham-structures.co.uk

Project name: Land Adjacent to Northbank, Little Hadham, SG11 2DE		
Drawing title: Garage Plans		
Scale: 1:100	Date: October 2023	Drawing no: 621 x 0300
Paper: A2	Drawn: HLW	
Dimensions are in millimeters unless otherwise stated.		