



Front Elevation
 0 1 2 3 4 5m
 Scale Bar




Side Elevation




Rear Elevation



Side Elevation

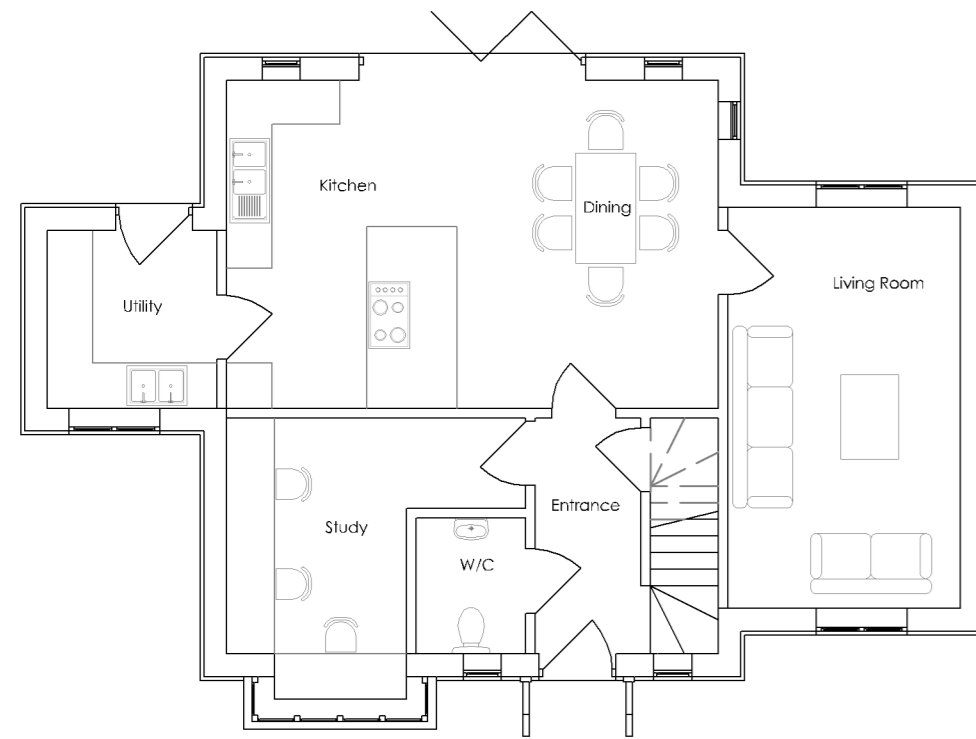

Ground Floor
 0 1 2 3 4 5m
 Scale Bar

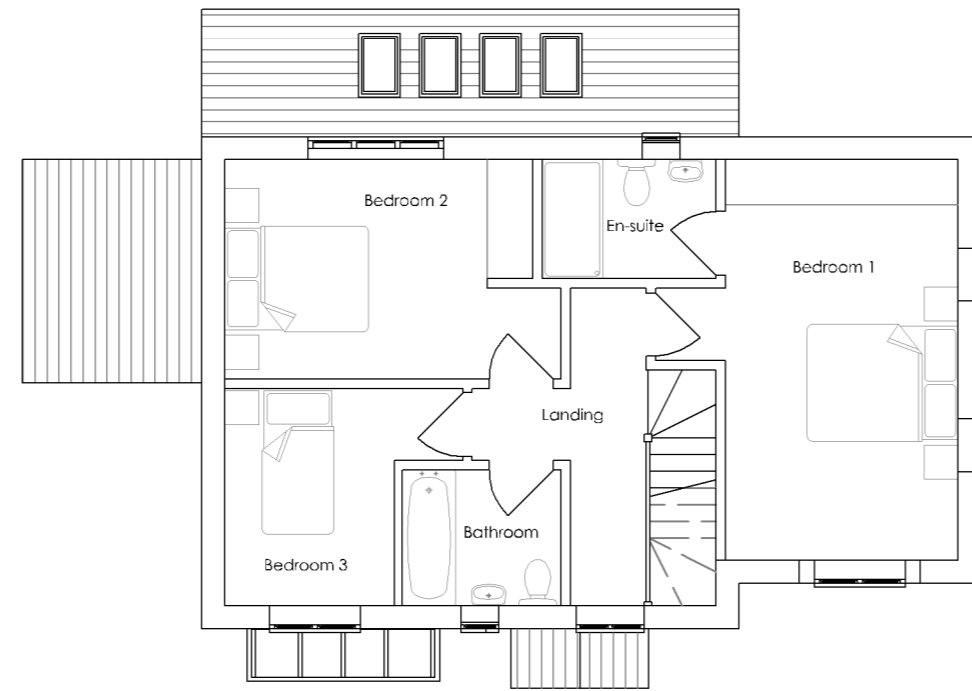

First Floor

Plot 2&3 Plans and Elevations
 Northbank, Little Hadham, SG11 2DE

ISSUE	DESCRIPTION	DATE	BY



Project name: Land Adjacent to Northbank, Little Hadham, SG11 2DE			
Drawing title: Plot 2&3 Plans and Elevations			
Scale: 1:100	Date: August 2023	Drawing no: 621 x 0200	
Paper: A2	Drawn: HLW		
Dimensions are in millimeters unless otherwise stated.			