
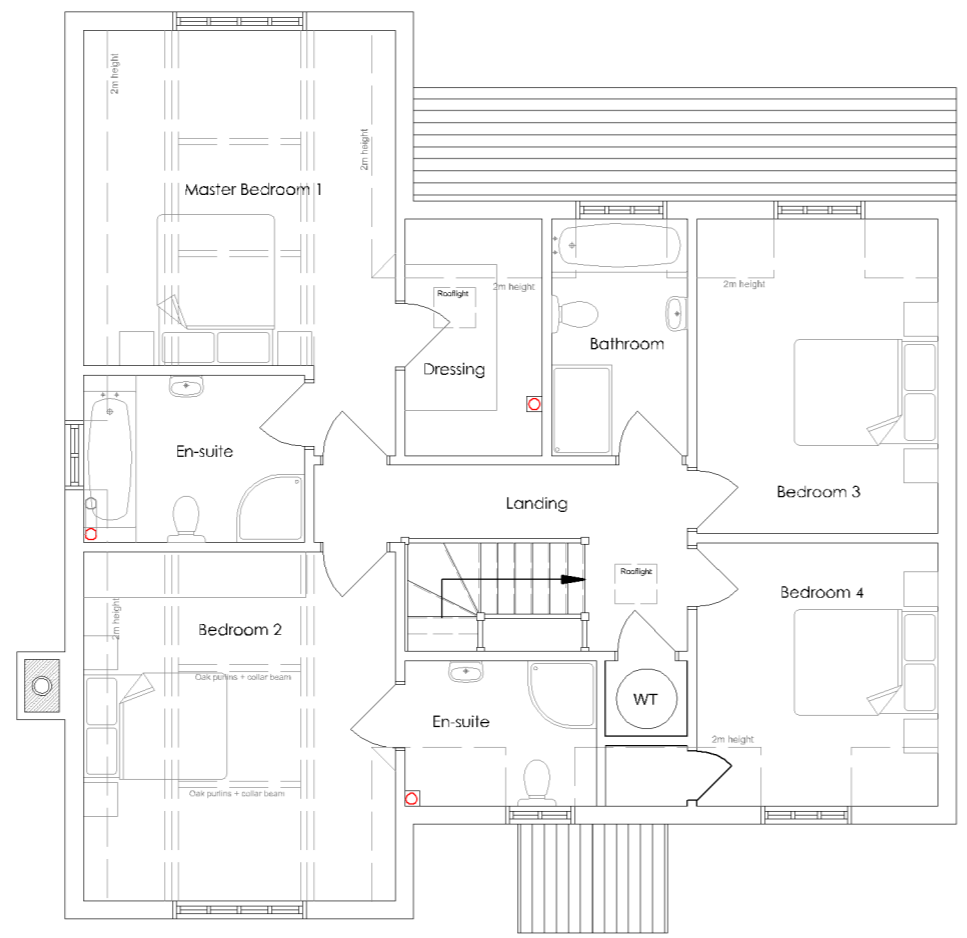


Front Elevation  
0 1 2 3 4 5m  
Scale Bar

Side Elevation

Rear Elevation

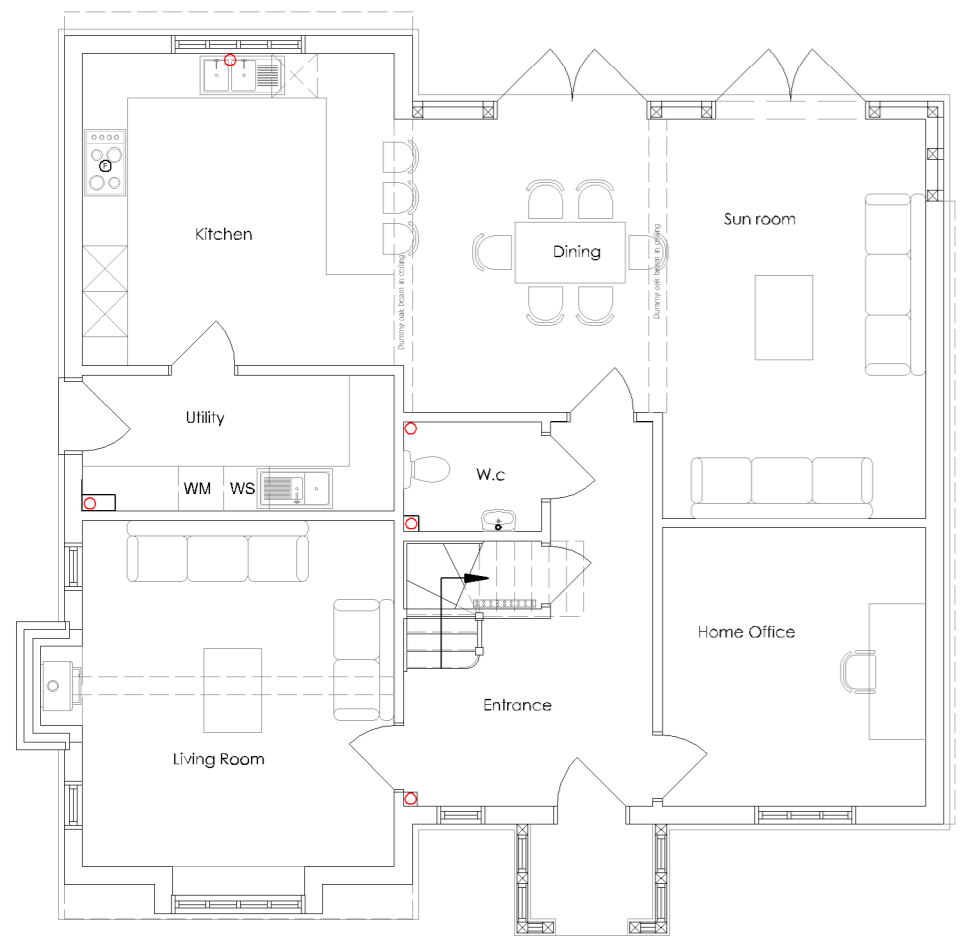

Ground Floor  
0 1 2 3 4 5m  
Scale Bar

First Floor

Side Elevation

Plot 1 Plans and Elevations  
Northbank, Little Hadham, SG11 2DE

ISSUE	DESCRIPTION	DATE	BY



Project name: Land Adjacent to Northbank, Little Hadham, SG11 2DE			
Drawing title: Plot 1 Plans and Elevations			
Scale: 1:100	Date: August 2023	Drawing no: 621 x 0100	
Paper: A2	Drawn: HLW		
Dimensions are in millimeters unless otherwise stated.			