





SITE PLAN\_SCALE 1/1250

SCALE BAR 1:1250

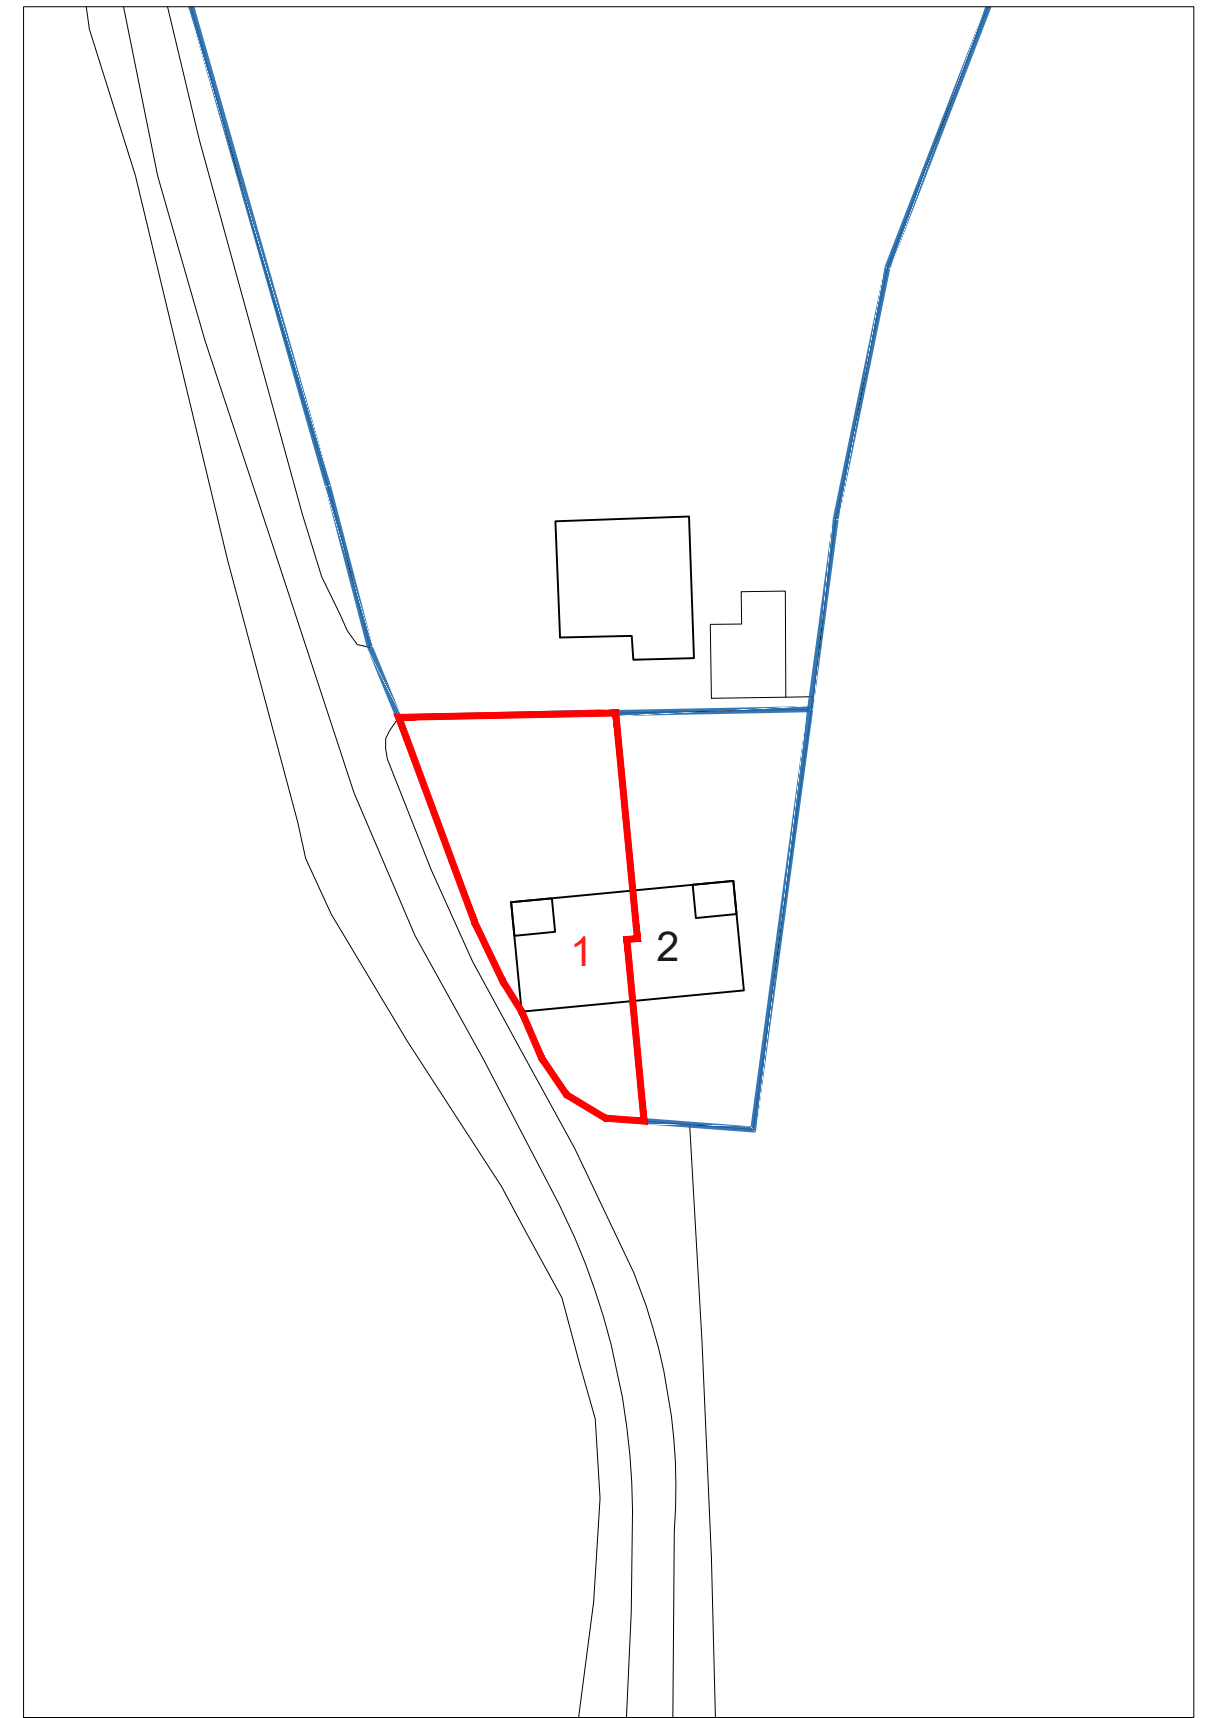

BLOCK PLAN\_SCALE 1/500

SCALE BAR 1:500

 

WENTWORTH ANDERSEN



— SITE  
— OWNERSHIP

**PROJECT DESCRIPTION**

1 HOSKINS COTTAGE, SAWBRIDGEWORTH, CM21 0LD  
SITE AND BLOCK PLAN

**SCALE**

A3

**DWG NO.**

1HC\_000

**DATE**

20.10.2023

**DRAWN**

WA