


Written dimensions to take precedence over scaled dimensions. All dimensions and levels to be checked on site and any discrepancies to be reported back to Contract Administrator before work commences.

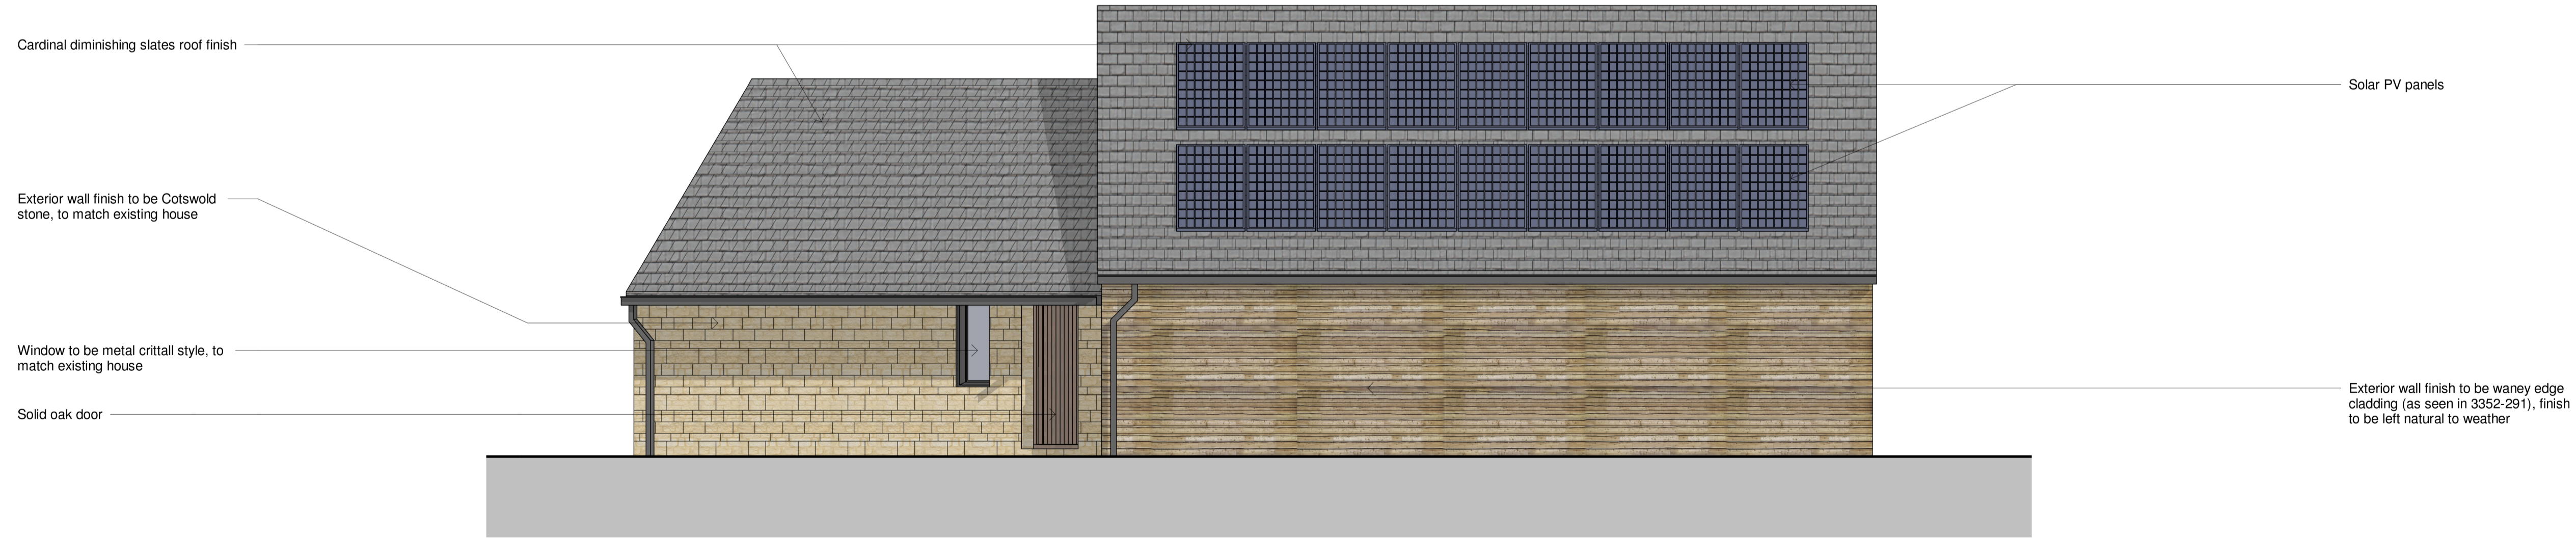

Proposed South elevation
1 : 50



Proposed West elevation
1 : 50

| Rev | Description | Date |
|-----|-------------|------|
| 0 | | |



OFFICE
THE OLD GRANARY
WINDSOR COURT
GREENHILL STREET
STRATFORD UPON AVON
WARKS CV37 6GG
T: 01789 292353 F: 01789 292012
E: OFFICE@MRTARCHITECTS.CO.UK

STUDIO
IVY HOUSE
HIGH STREET
MICKELTON
CHIPPING CAMPDEN
GL55 6SL
T: 01386 438866 F: 01789 292012
WWW.MRTARCHITECTS.CO.UK

PROJECT
The Tithe House
Church Street, Chipping Campden, GL55 6JE
For A J Gaymond

DRAWING
Proposed Garage South and West elevations

| | |
|--------------------------------------|----------------------------|
| PROJECT DRAWING NUMBER 3352 / 271 | DRAWING STATUS Planning |
| REVISION | SCALE @ A1 1 : 50 |
| START DATE 07/08/23 | DRAWN BY TL |