


Written dimensions to take precedence over scaled dimensions.
 All dimensions and levels to be checked on site and any
 discrepancies to be reported back to Contract Administrator before
 work commences.

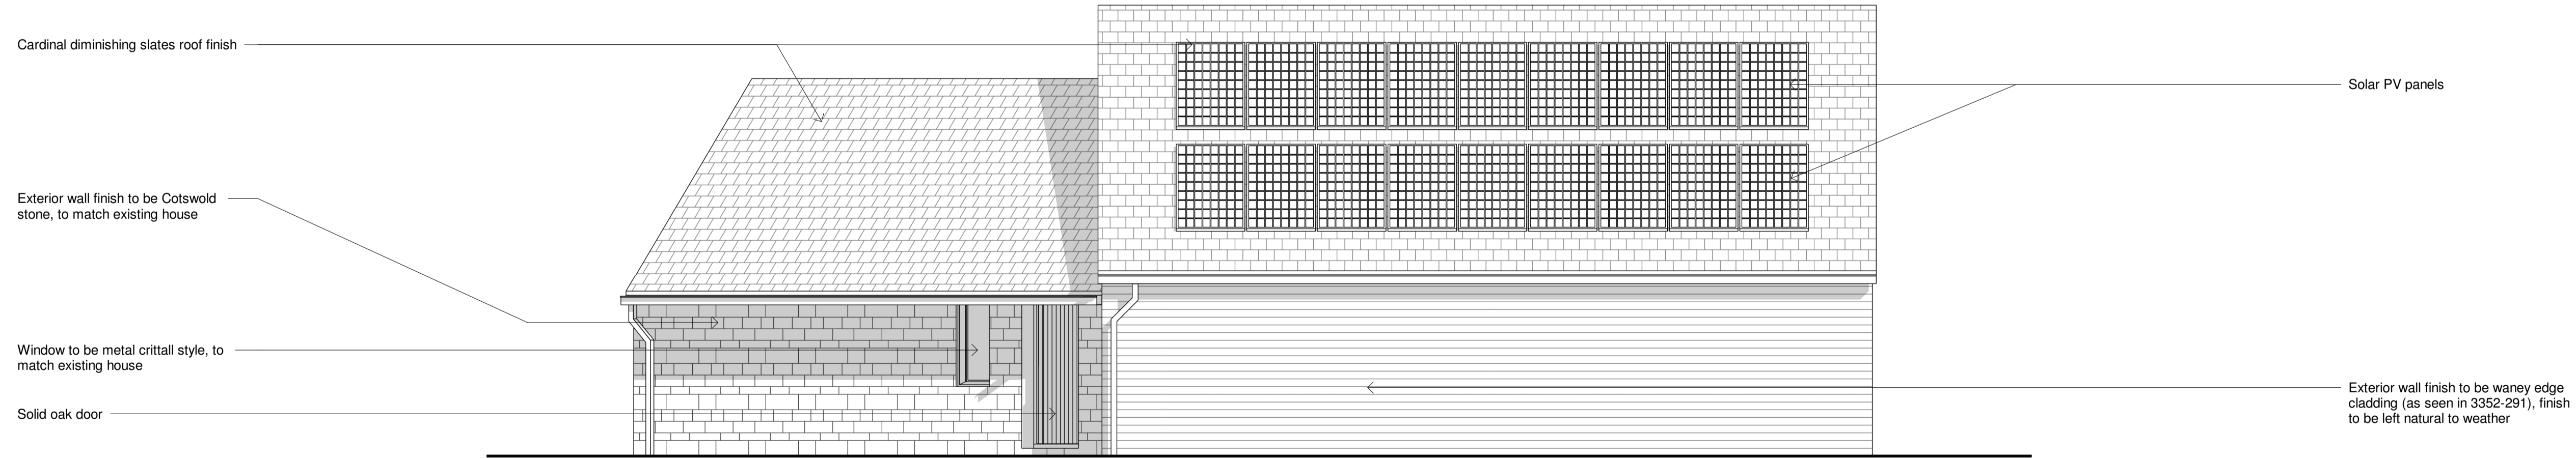

Proposed South elevation
 1 : 50



Proposed West elevation
 1 : 50

Rev	Description	Date
0		



OFFICE
 THE OLD GRANARY
 WINDSOR COURT
 GREENHILL STREET
 STRATFORD UPON AVON
 WARKS CV37 6GG
 T: 01789 292353 F: 01789 292012
 E: OFFICE@MRTARCHITECTS.CO.UK

STUDIO
 IVY HOUSE
 HIGH STREET
 MICKELTON
 CHIPPING CAMPDEN
 G1 0S 6J 55 6SL
 T: 01386 438866 F: 01789 292012
 WWW.MRTARCHITECTS.CO.UK

PROJECT
 The Tithe House
 Church Street, Chipping Campden, GL55 6JE
 For A J Gaymond

DRAWING
 Proposed Garage South and West elevations

PROJECT DRAWING NUMBER 3352 / 271		DRAWING STATUS Planning	
REVISION	SCALE @ A1 1 : 50	START DATE 07/08/23	DRAWN BY TL