




1. Proposed North Elevation
Scale: 1:100

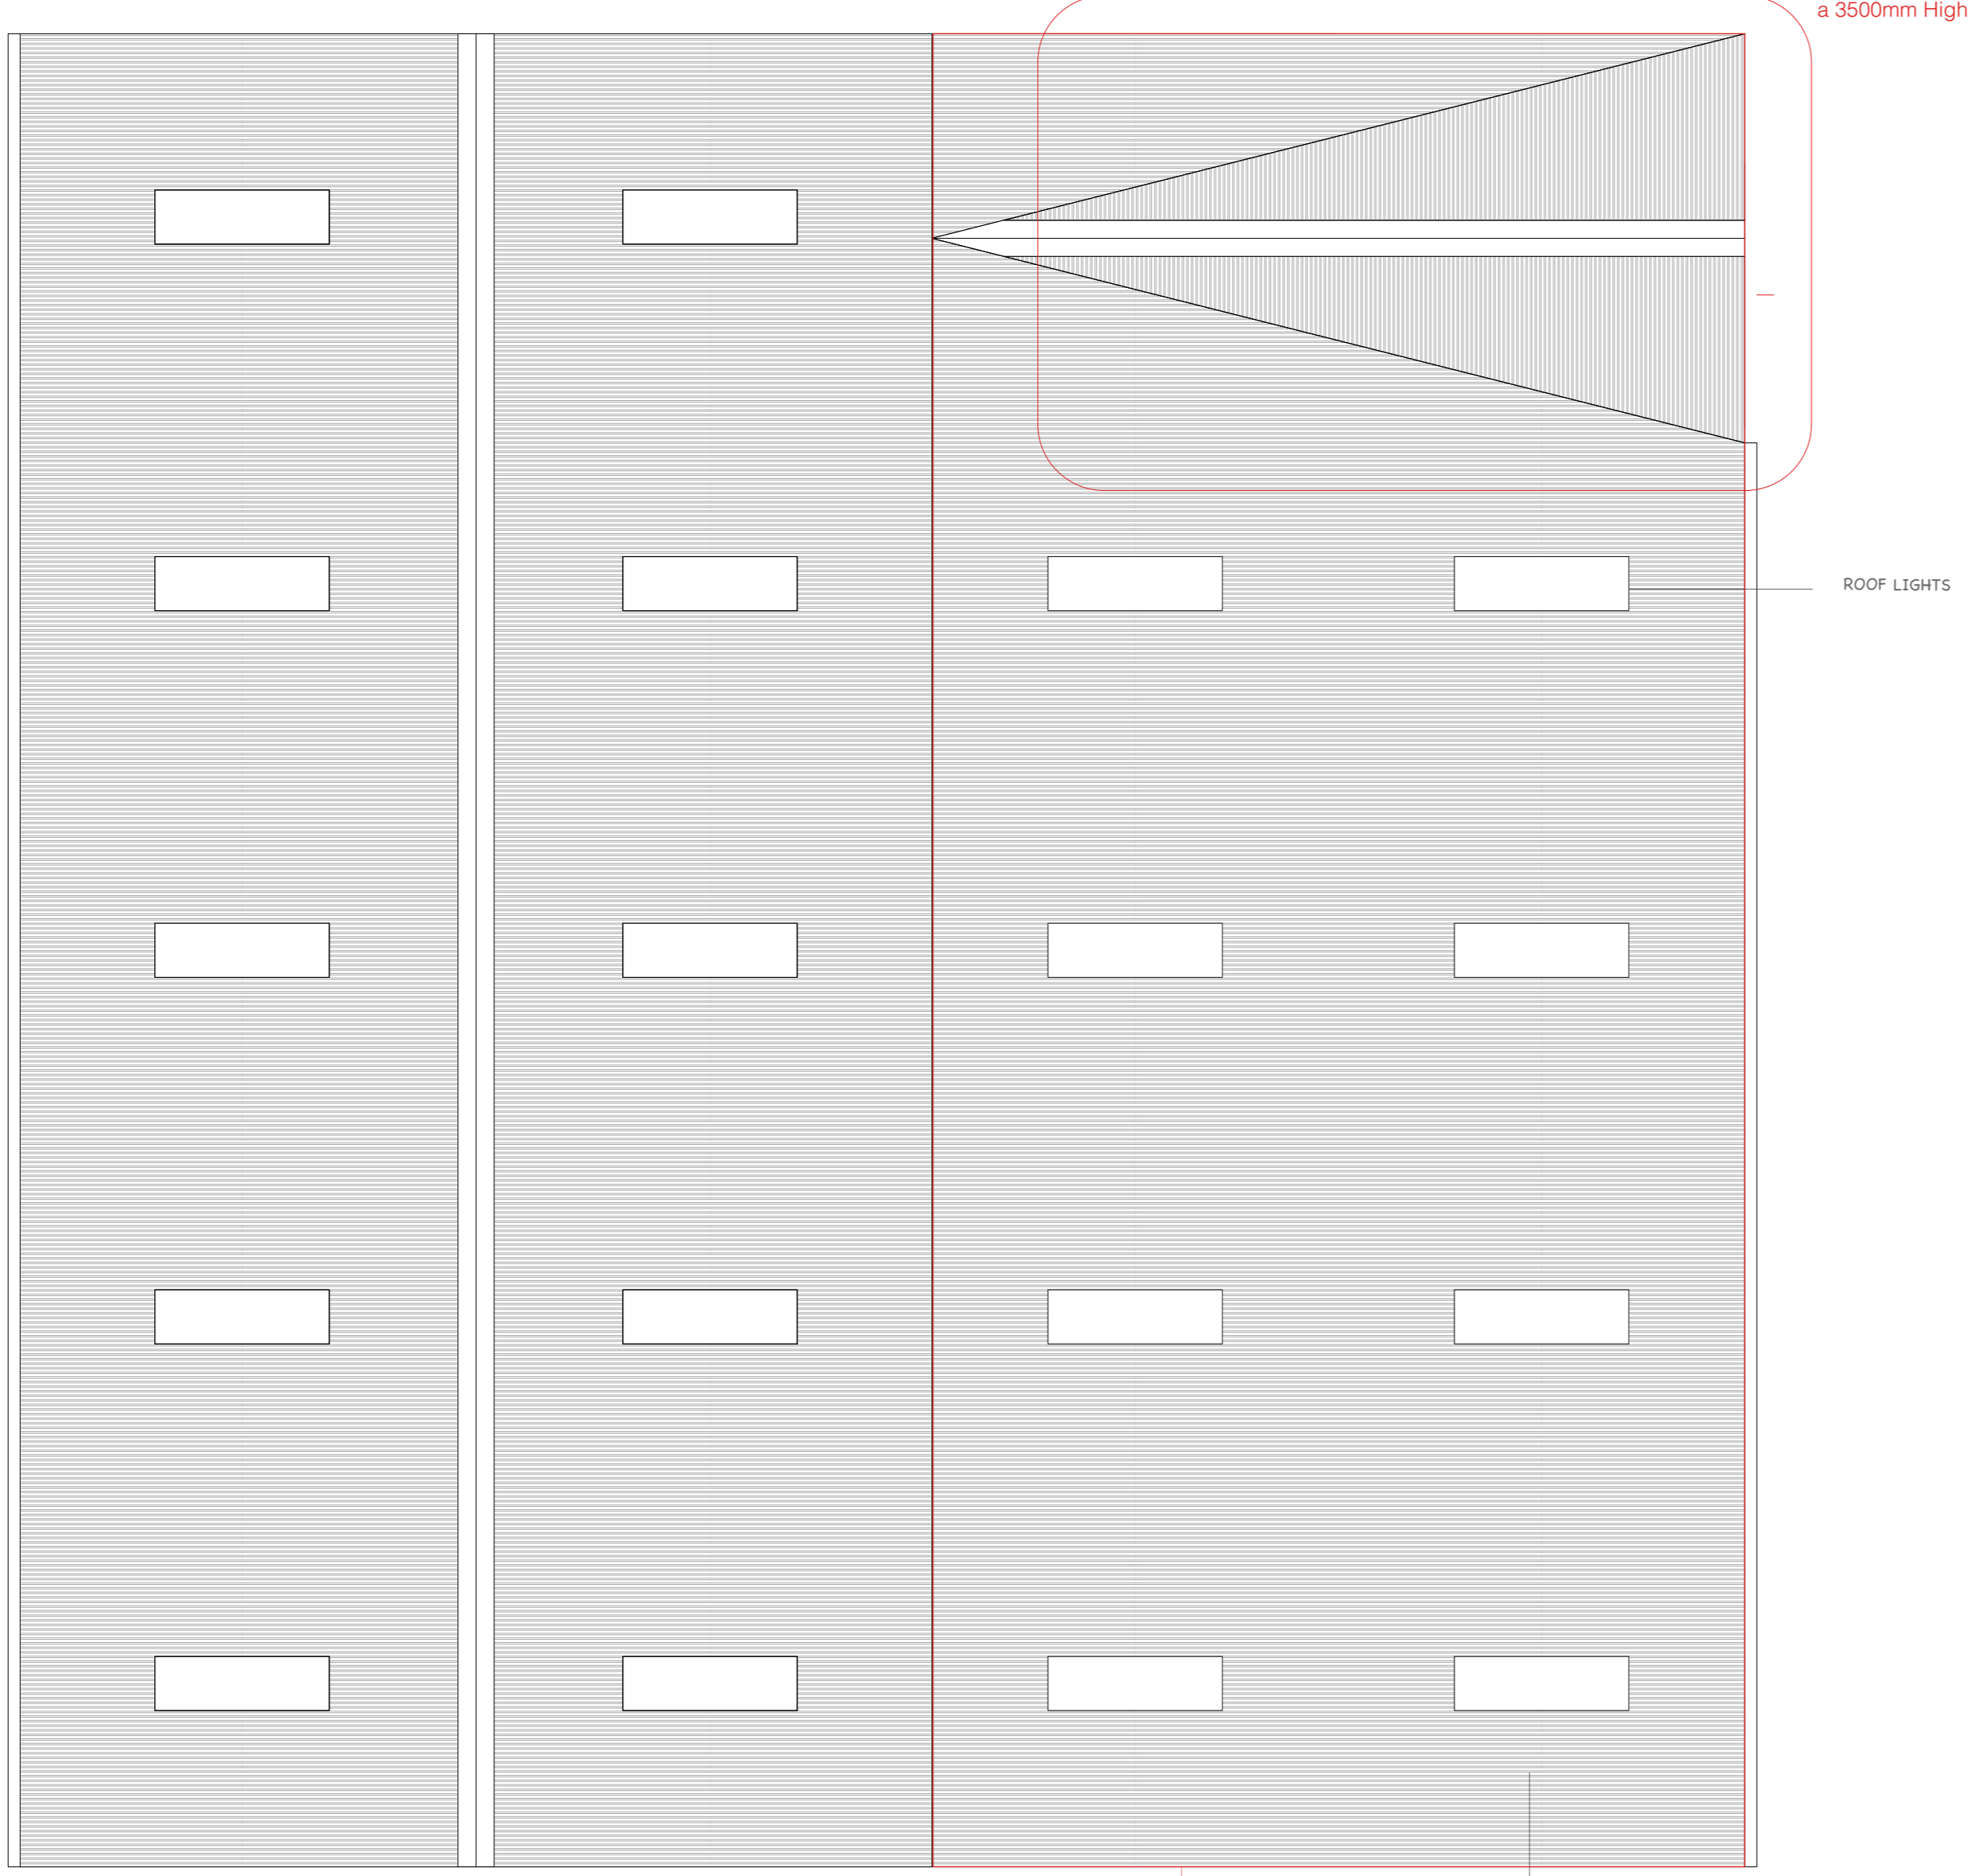


2. Proposed Roof plan
Scale: 1:100

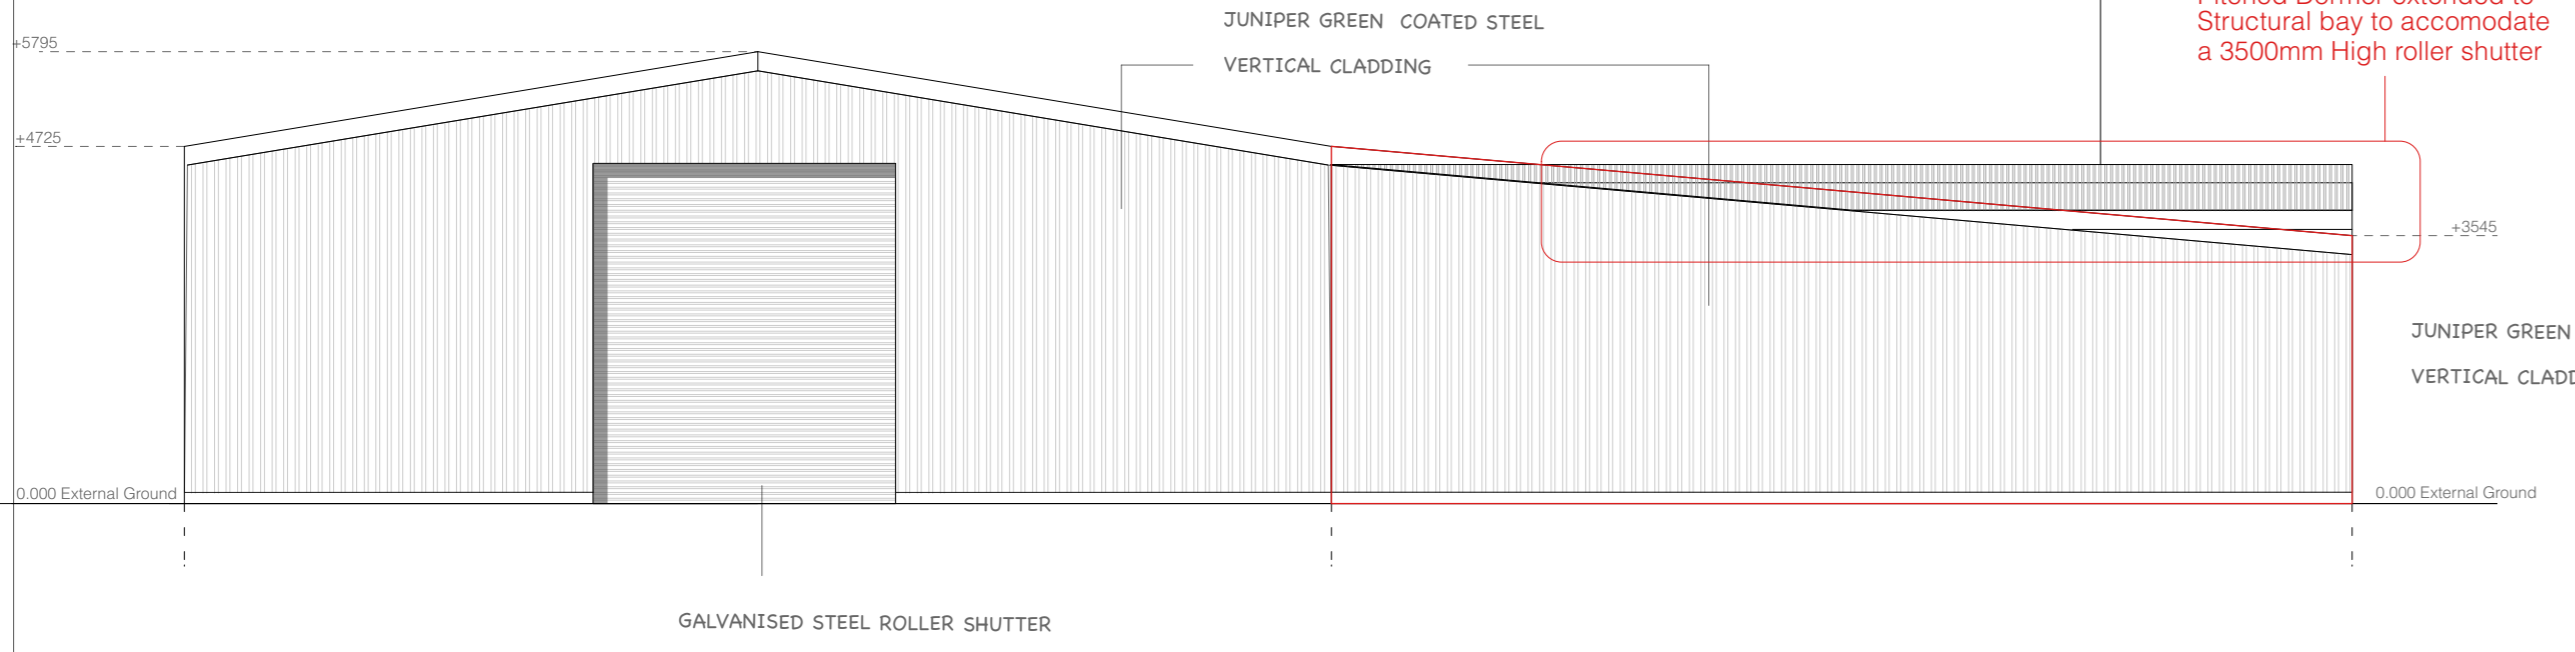

3. Proposed South Elevation
Scale: 1:100

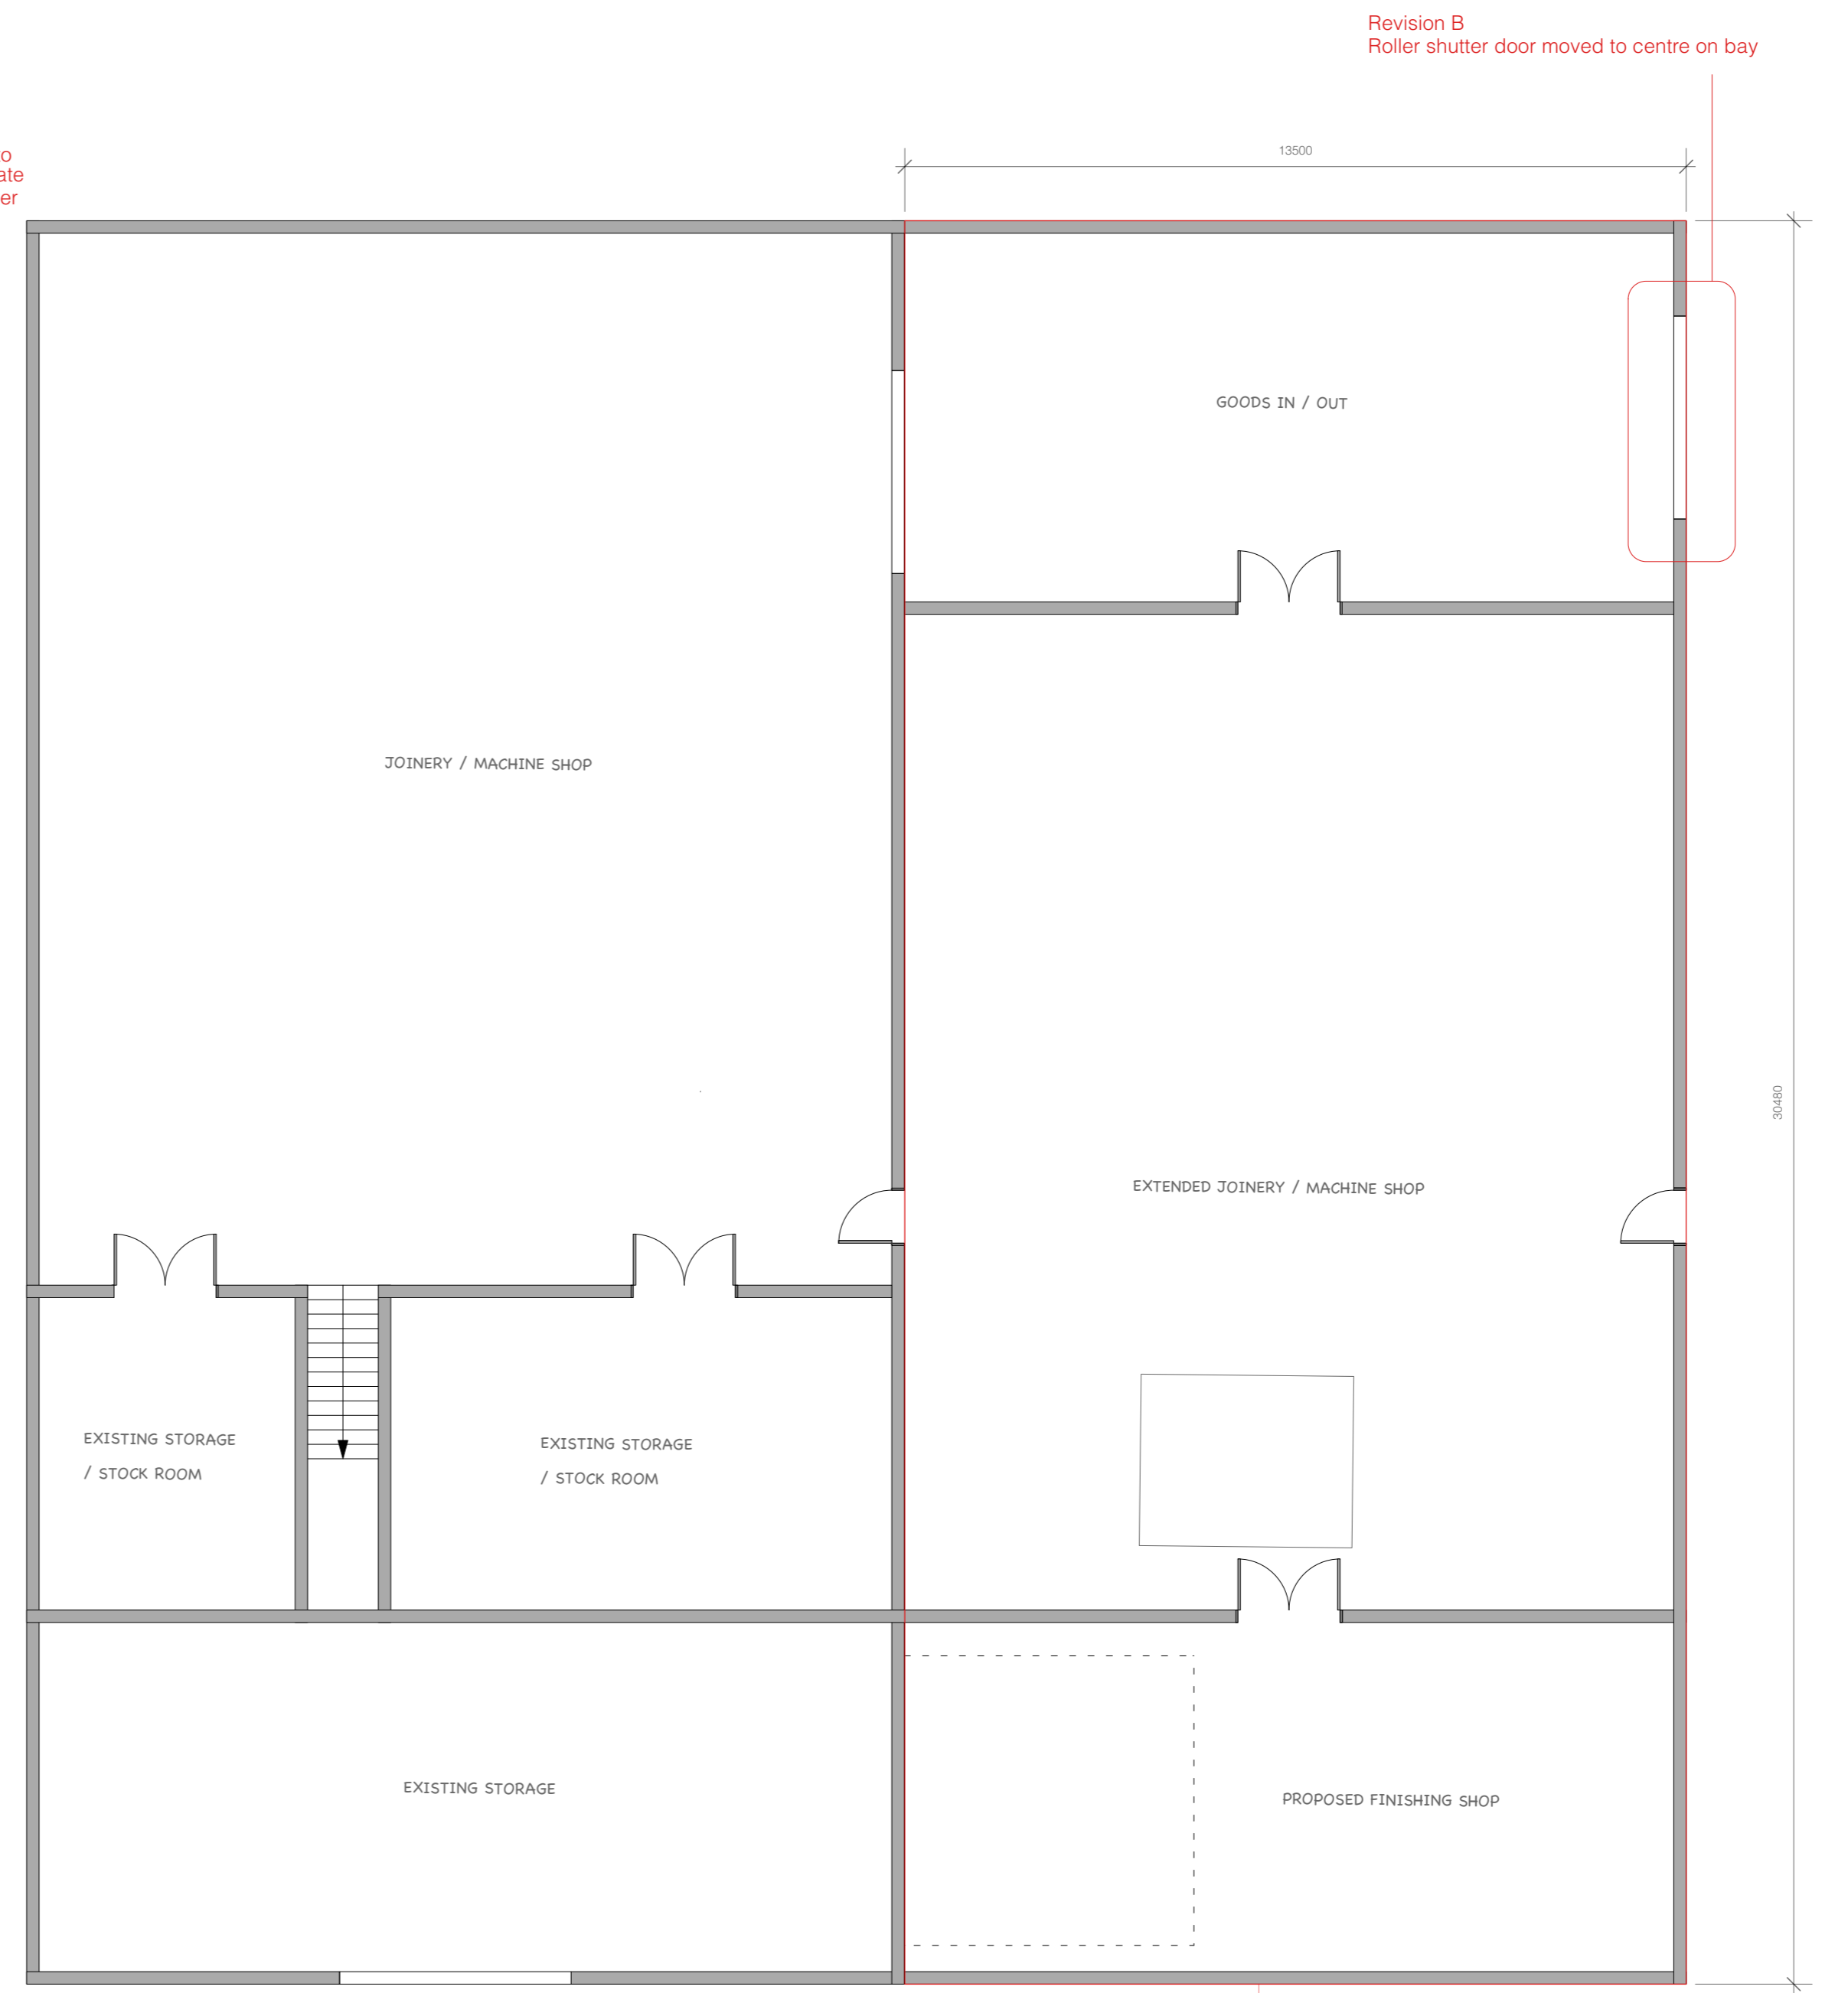

4. Proposed Ground Floor Plan
Scale: 1:100

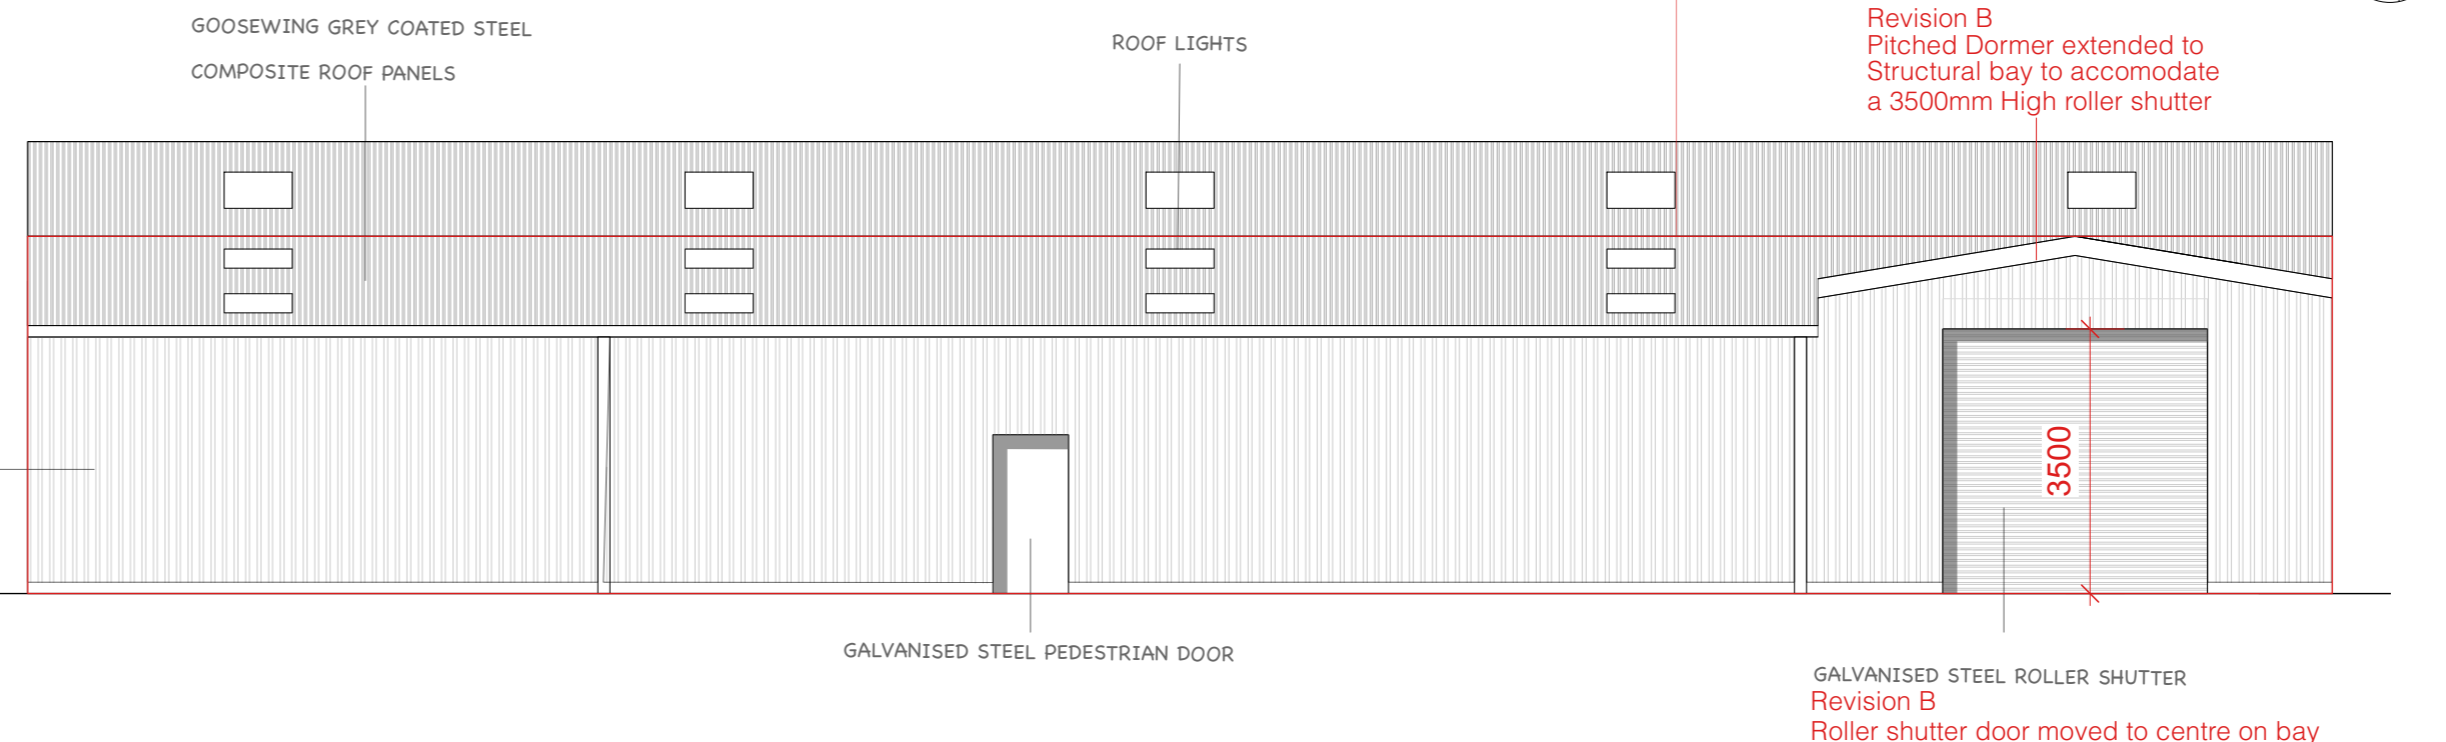

5. Proposed East Elevation
Scale: 1:100

NOTES:

REVISIONS:

Do not scale from this drawing, contractors must verify all dimensions on site before commencing work, any discrepancies to be referred to the Architects for clarification. The drawing is to be read in conjunction with all other information issued by other consultants. The copyright of this drawing is vested in the Architects. This drawing may not be copied or reproduced without written consent.

Henry Homersham
ARCHITECT
The Walled Garden, Marston Hill, Moseley Hampton, Gloucestershire, GL7 5JF
Telephone: +44 (0)1285 712 523 Mobile: +44 (0)75 955 98114 E: henry@homersham-architect.com

JOB TITLE: Joinery Workshop Extension - LadyLamb Farm
DWG TITLE: Proposed Plans and Elevations
DRAWING STATUS: For Planning Permission
SCALE & SIZE: 1:100 @ A1
DATE: 04.09.23
DWG NO. & REV: 2301PP04revB