



1:100 FRONT ELEVATION (South-East)
0 1 2 3 4 5m
Scale Bar



1:100 SIDE ELEVATION (North-East)
0 1 2 3 4 5m
Scale Bar




1:100 REAR ELEVATION (North-West)
0 1 2 3 4 5m
Scale Bar




1:100 SIDE ELEVATION (South-West)
0 1 2 3 4 5m
Scale Bar



1:100 GROUND FLOOR PLAN
0 1 2 3 4 5m
Scale Bar

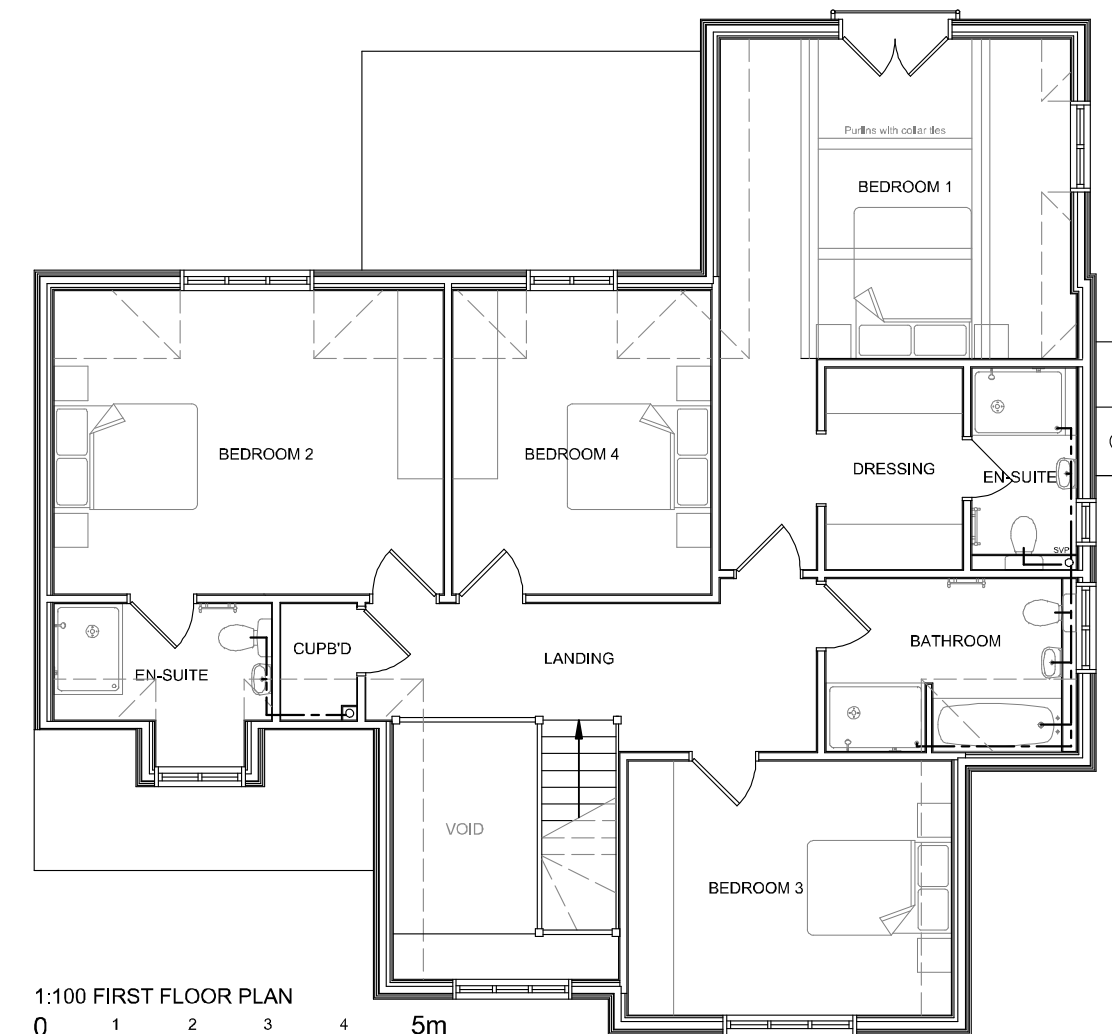


1:100 FIRST FLOOR PLAN
0 1 2 3 4 5m
Scale Bar

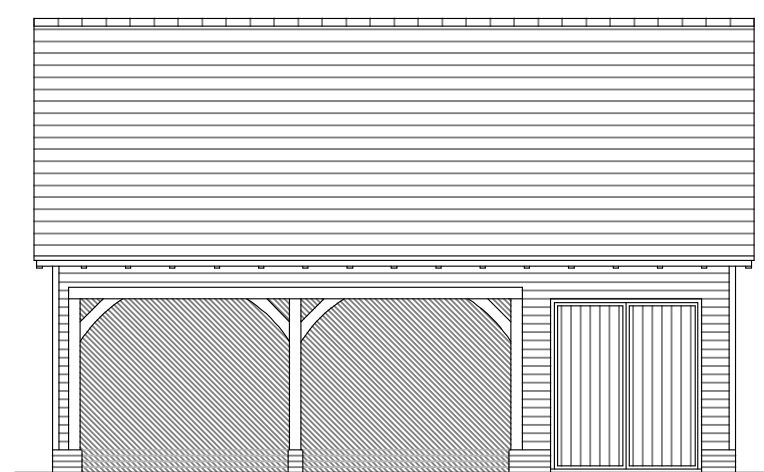

1:100 Front Elevation
0 1 2 3 4 5m
Scale Bar




1:100 Side Elevation

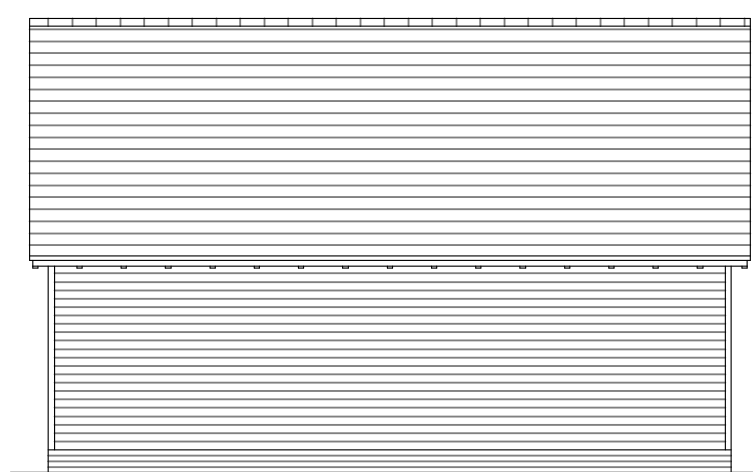


1:100 Rear Elevation



1:100 Side Elevation

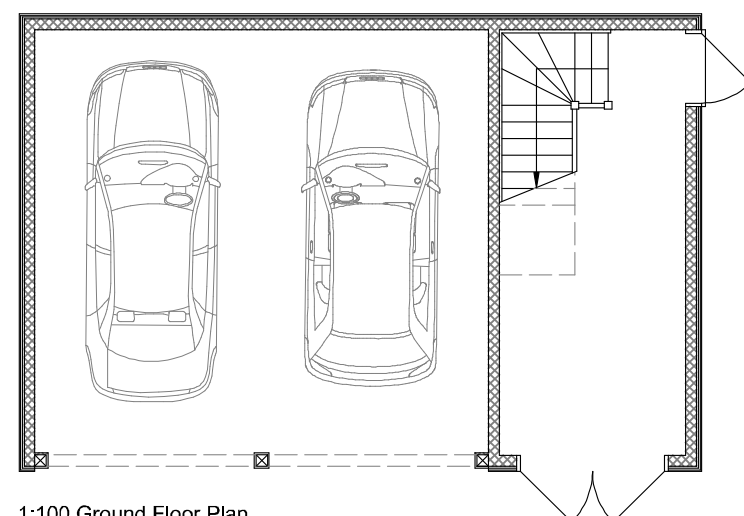

1:100 Ground Floor Plan
0 1 2 3 4 5m
Scale Bar

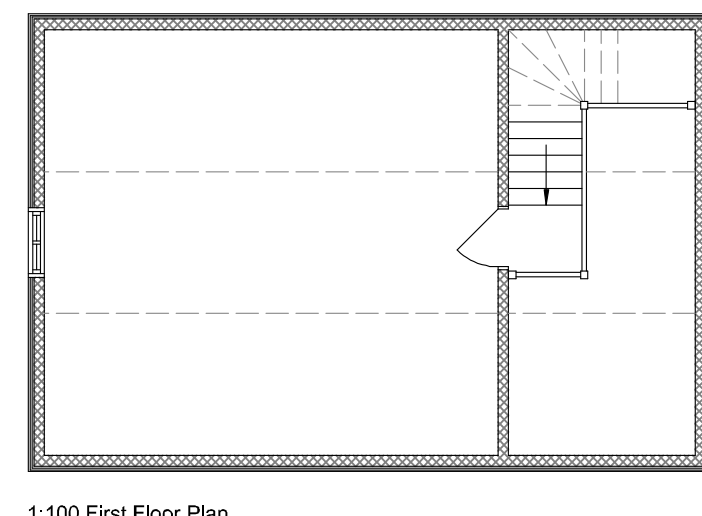

1:100 First Floor Plan

PLANNING

ISSUE	DESCRIPTION	DATE	BY



Project name: DUDDENHOE GRANGE			
Drawing title: PLOT 2 HOUSE AND GARAGE PLANS AND ELEVATIONS			
Scale: 1:100	Date: 03/11/2023	Drawing no: 639x0200	
Paper: A1	Drawn: JJO		
<small>Dimensions are in millimeters unless otherwise stated. Do not scale from this drawing. If in doubt, ask.</small>			

DUDENHOE GRANGE PLOT 2 HOUSE AND GARAGE PLANS AND ELEVATIONS