



## ANNOTATIONS KEY


- SURFACE WATER KEY**
- RWP ○ RAIN WATER PIPE
  - FOIL SEWER KEY
  - SVP ○ SOIL & VENT PIPE
  - FIRE KEY
  - SMOKE DETECTOR WITH SOUNDER

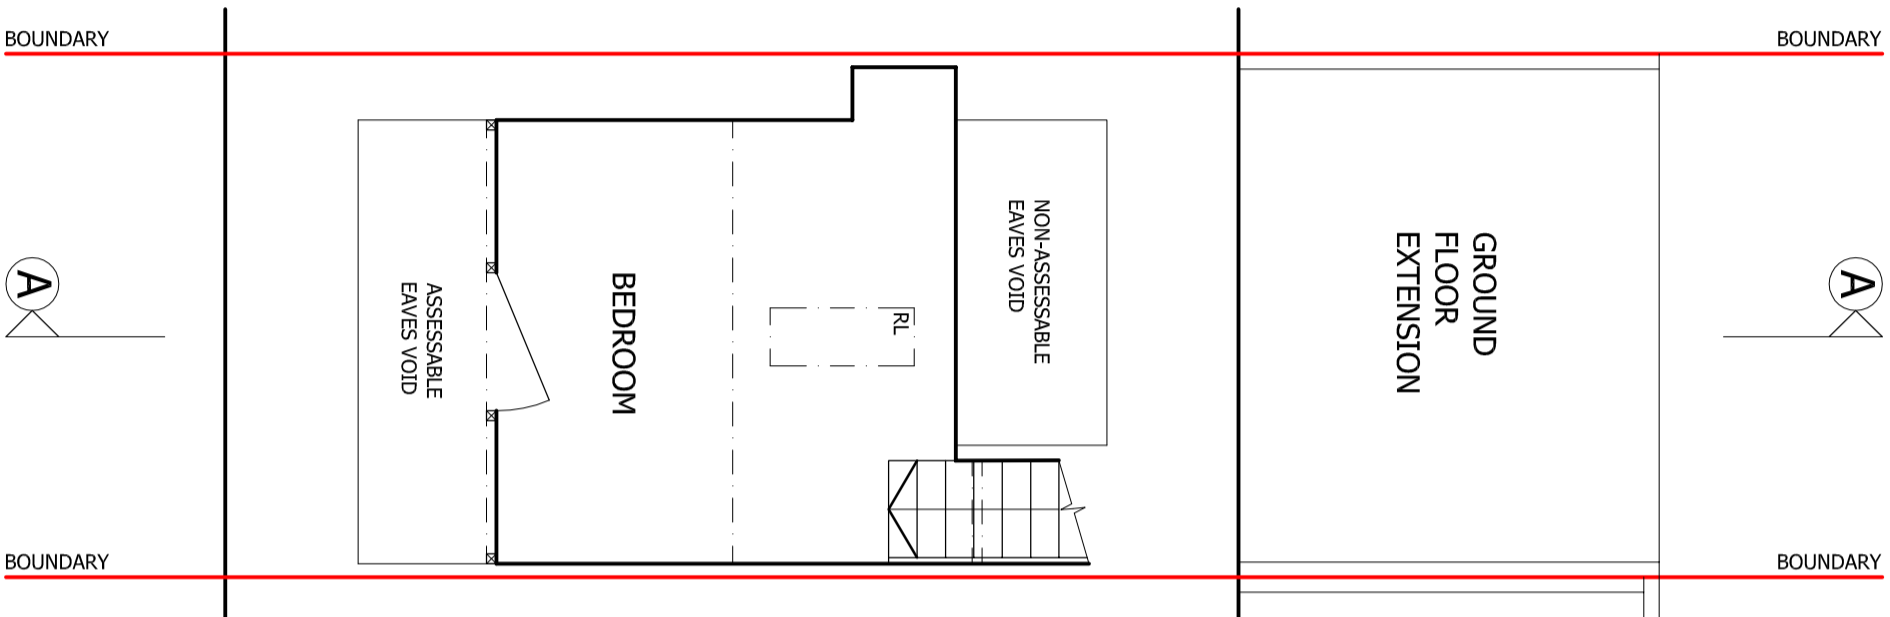

## SECOND FLOOR PLAN

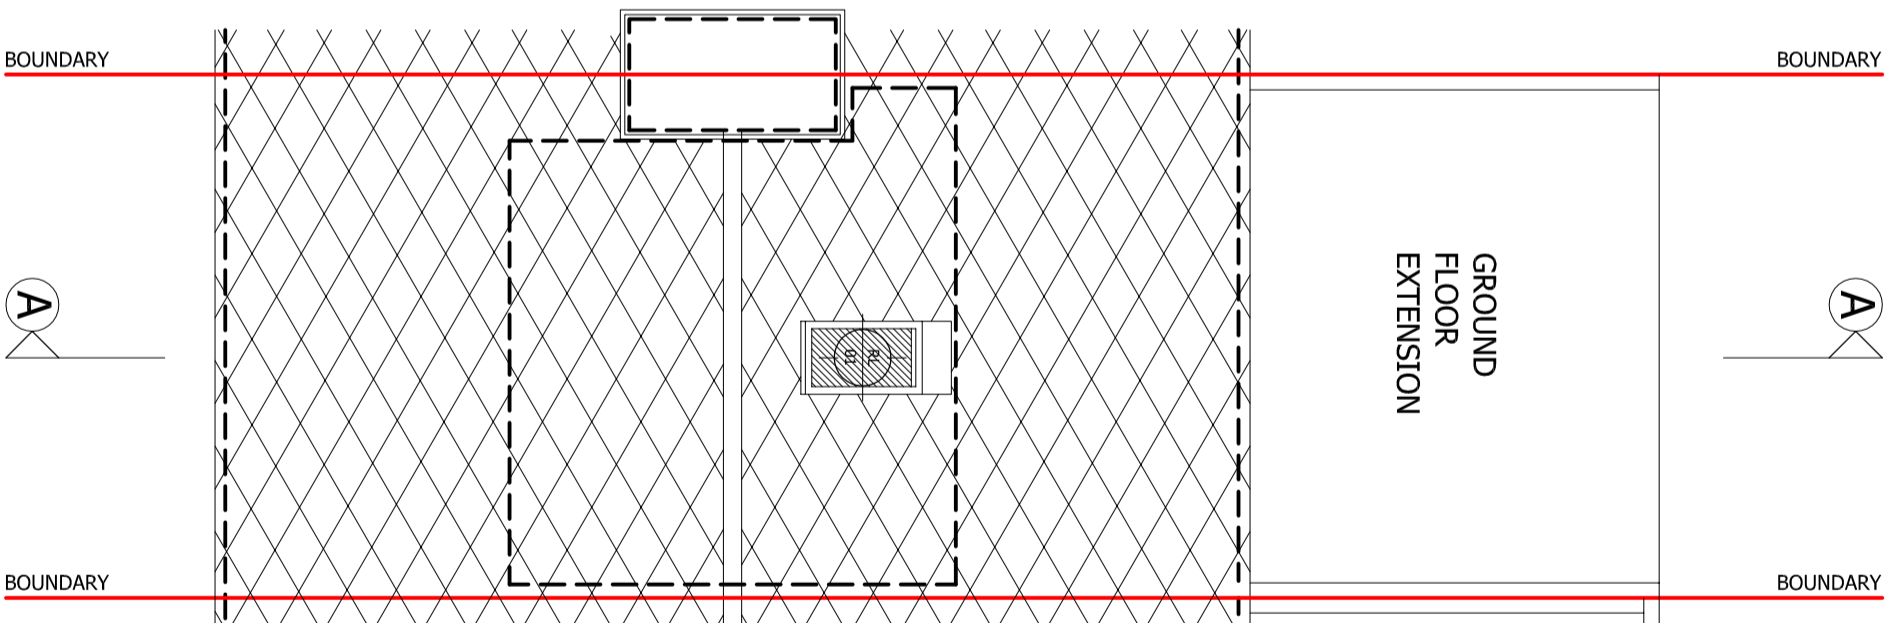

## ROOF PLAN

 

## EXISTING SECOND FLOOR & ROOF PLANS

**Revisions**  
30.09.23 - REV.A - DETAIL  
ADDED.



**DESIGN & VISUALISATION**

Tel: 07736 453907

E-mail: studio@mlodesign.co.uk

Web: www.mlodesign.co.uk

<b>Title</b>	EXISTING SF & ROOF PLANS	
<b>Principal Contact</b>	RUTH LINGHAN	
<b>Address</b>	28 ACRE END STREET EVNSHAM WITNEY OX29 4PA	
<b>Date</b>	30.09.23	<b>Drawn By</b> MB
<b>Sheet No.</b>	AL01.EPA	<b>Scale</b> 1:50 @ A3
<b>Project No.</b>	23-334	

The copyright © of this plan sheet, accompanying documents & the project scheme design is the property of Milo Design & Visualisation. Unauthorised reproduction is prohibited.

**North Point**

