




LOCATION PLAN

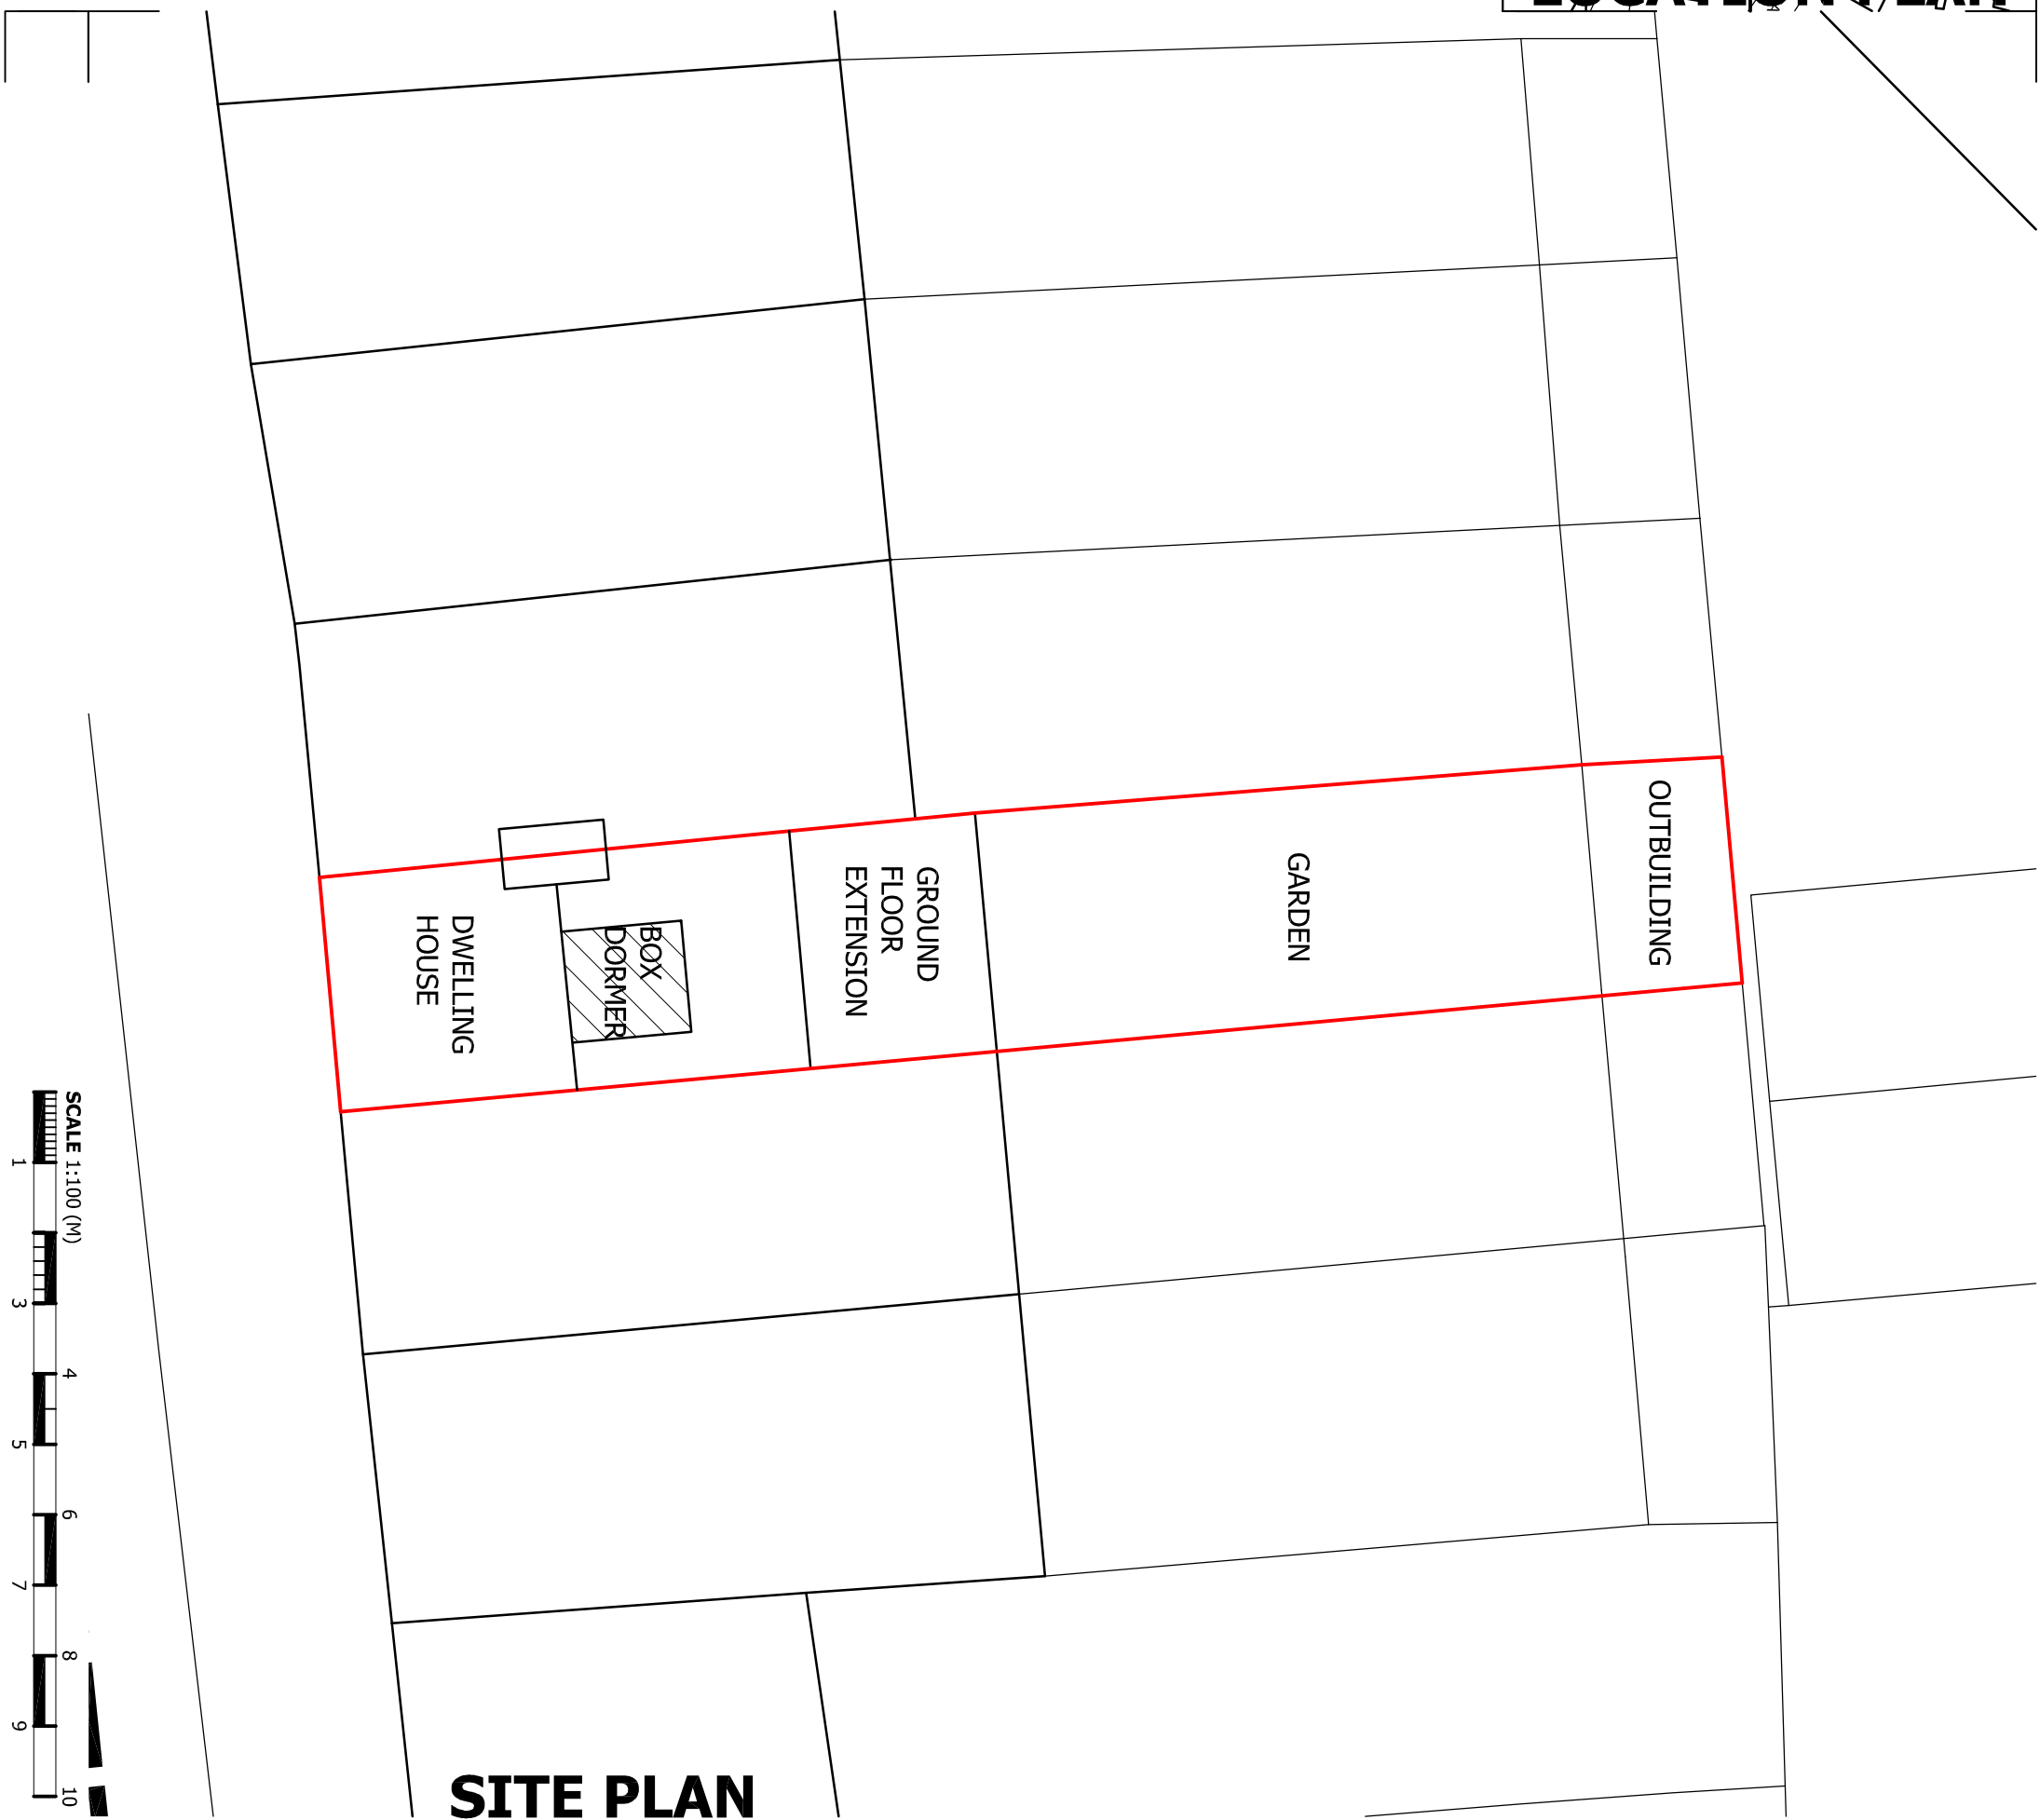

SITE PLAN

Revisions



DESIGN & VISUALISATION
 Tel: 07736 453907
 E-mail: studio@mlodesign.co.uk
 Web: www.mlodesign.co.uk

Title SITE & LOCATION PLANS	
Principal Contact RUTH LINGHAN	
Address 28 ACRE END STREET EVNSHAM WITNEY OX29 4PA	
Date 28.09.23	Drawn By MB
Sheet No. SLP01	Scale VARIOUS
Project No. 23-334	

The copyright © of this plan sheet, accompanying documents & the project scheme design is the property of Milo Design & Visualisation. Unauthorised reproduction is prohibited.

North Point

