

 
 







ANNOTATIONS KEY


-  SURFACE WATER KEY
-  RWP ○ RAIN WATER PIPE
-  FOIL SEWER KEY
-  SVP ○ SOIL & VENT PIPE
-  FIRE KEY
-   SMOKE DETECTOR WITH SOUNDER

 

SECOND FLOOR PLAN

 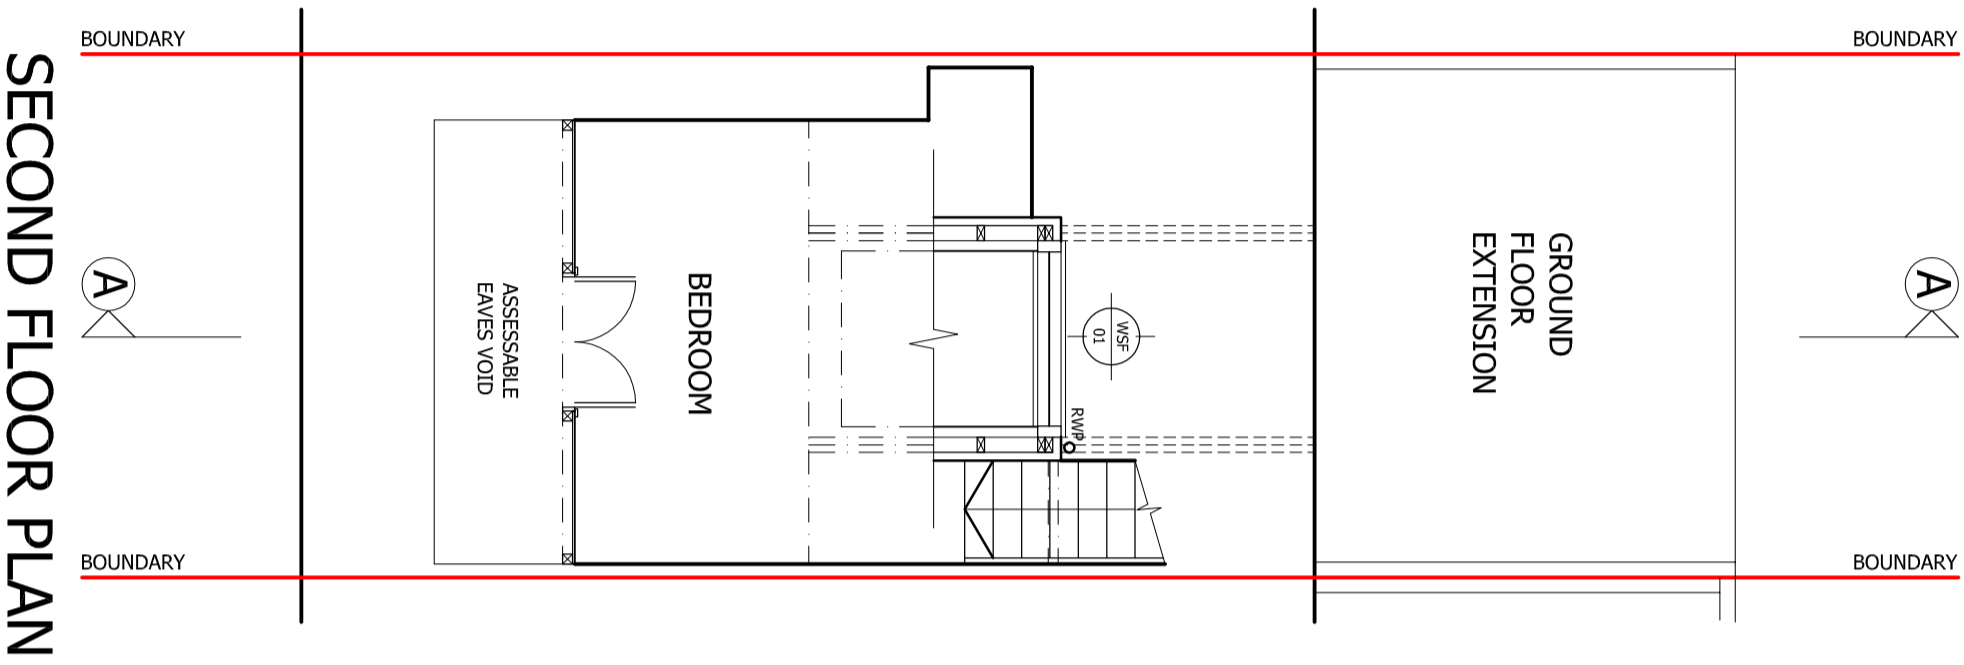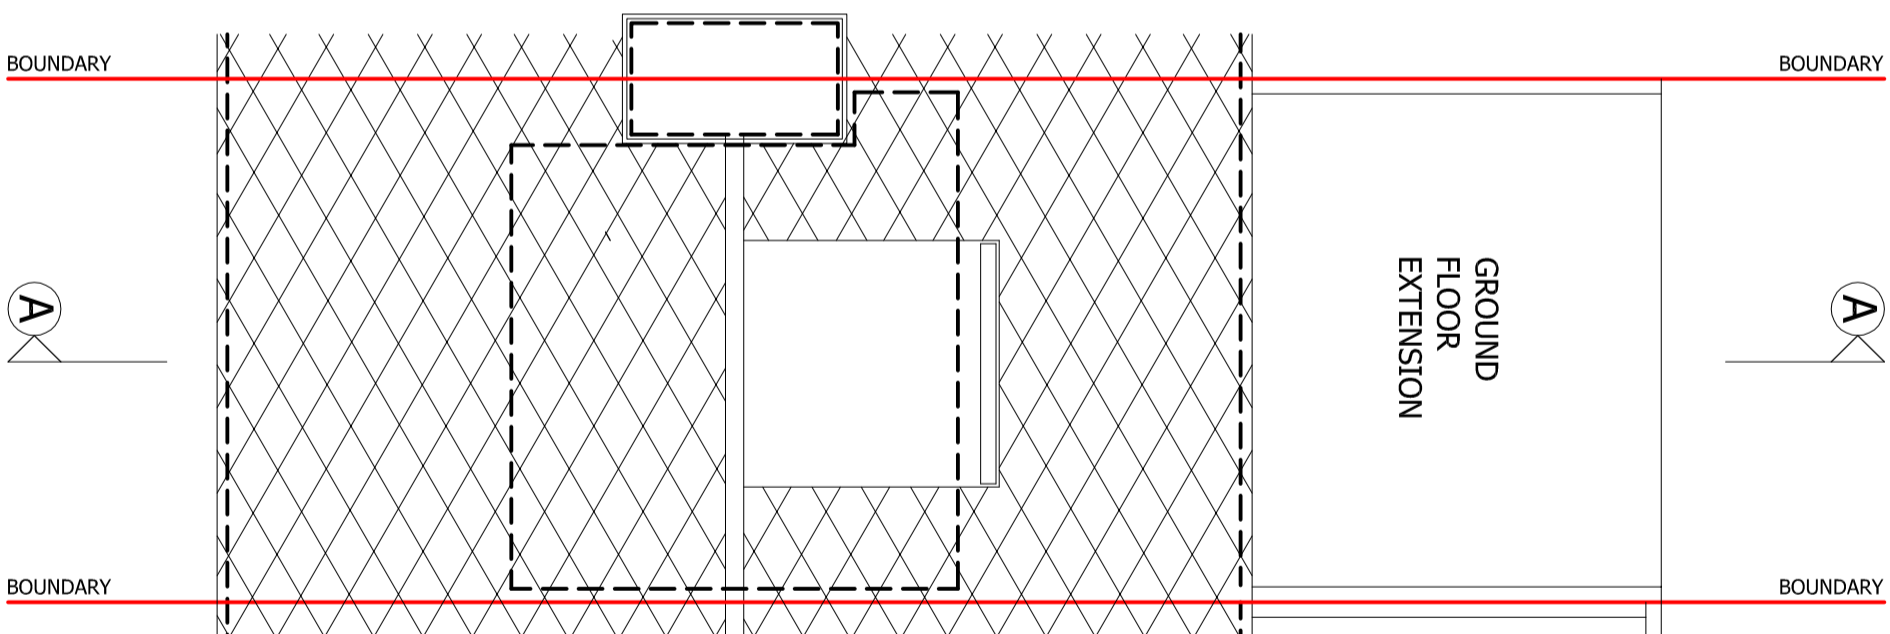

ROOF PLAN

 

PROPOSED SECOND FLOOR & ROOF PLANS

Revisions

M i l o

DESIGN & VISUALISATION

Tel: 07736 453907

E-mail: studio@mlodesign.co.uk

Web: www.mlodesign.co.uk

Title	PROPOSED SF & ROOF PLANS	
Principal Contact	RUTH LINGHAN	
Address	28 ACRE END STREET EVNSHAM WITNEY OX29 4PA	
Date	30.09.23	Drawn By MB
Sheet No.	AL03.PP	Scale 1:50 @ A3
Project No.	23-334	

The copyright © of this plan sheet, accompanying documents & the project scheme design is the property of Milo Design & Visualisation. Unauthorised reproduction is prohibited.

North Point

