


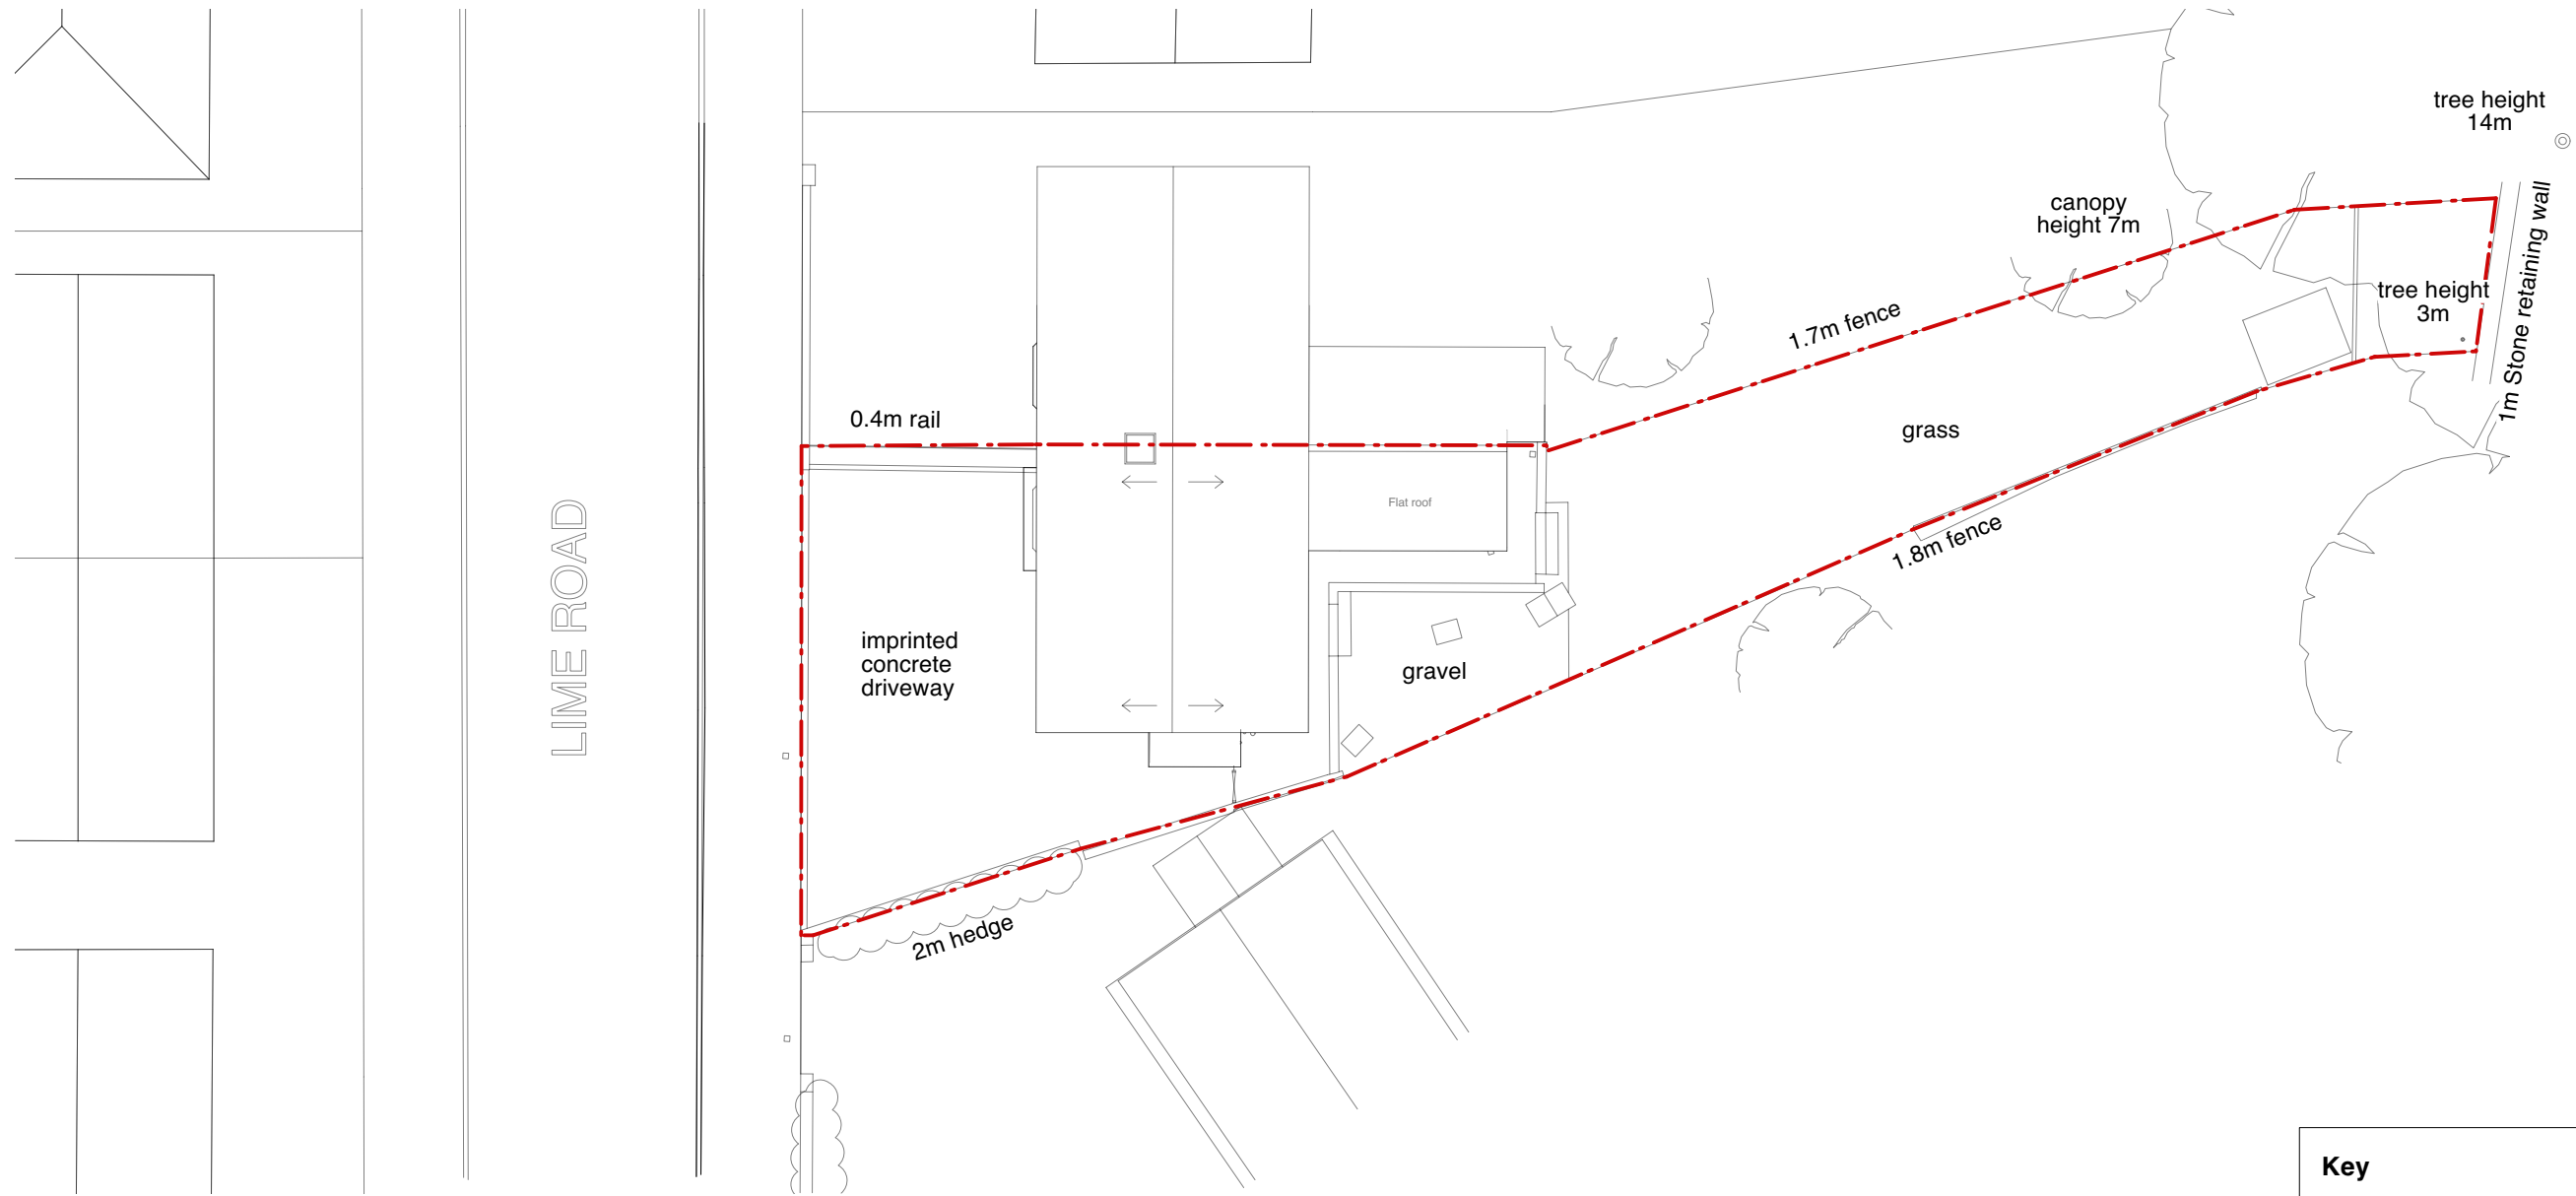

Existing: Site Plan



Key

- Site Boundary 
- Proposed works 



REVISION SUMMARY DATE REVISION



First Floor, 43-45 Park Street
Bristol
BS1 5NL
mail@shuarchitects.uk
0117 248 2688

Project number **2086**
Project **15 Lime Road Hanham BS15 3AR**

Status **PLANNING**
Use figured dimensions only. Only build from drawing marked for 'Construction'.

Drawing Title **Existing Site/Block Plan**

Drawn by **GL**
Date **Oct 2023**

Scale **1:200@A3**

Drawing number **101**

Revision **P1**