



# Existing: Floor Plans



Ground floor

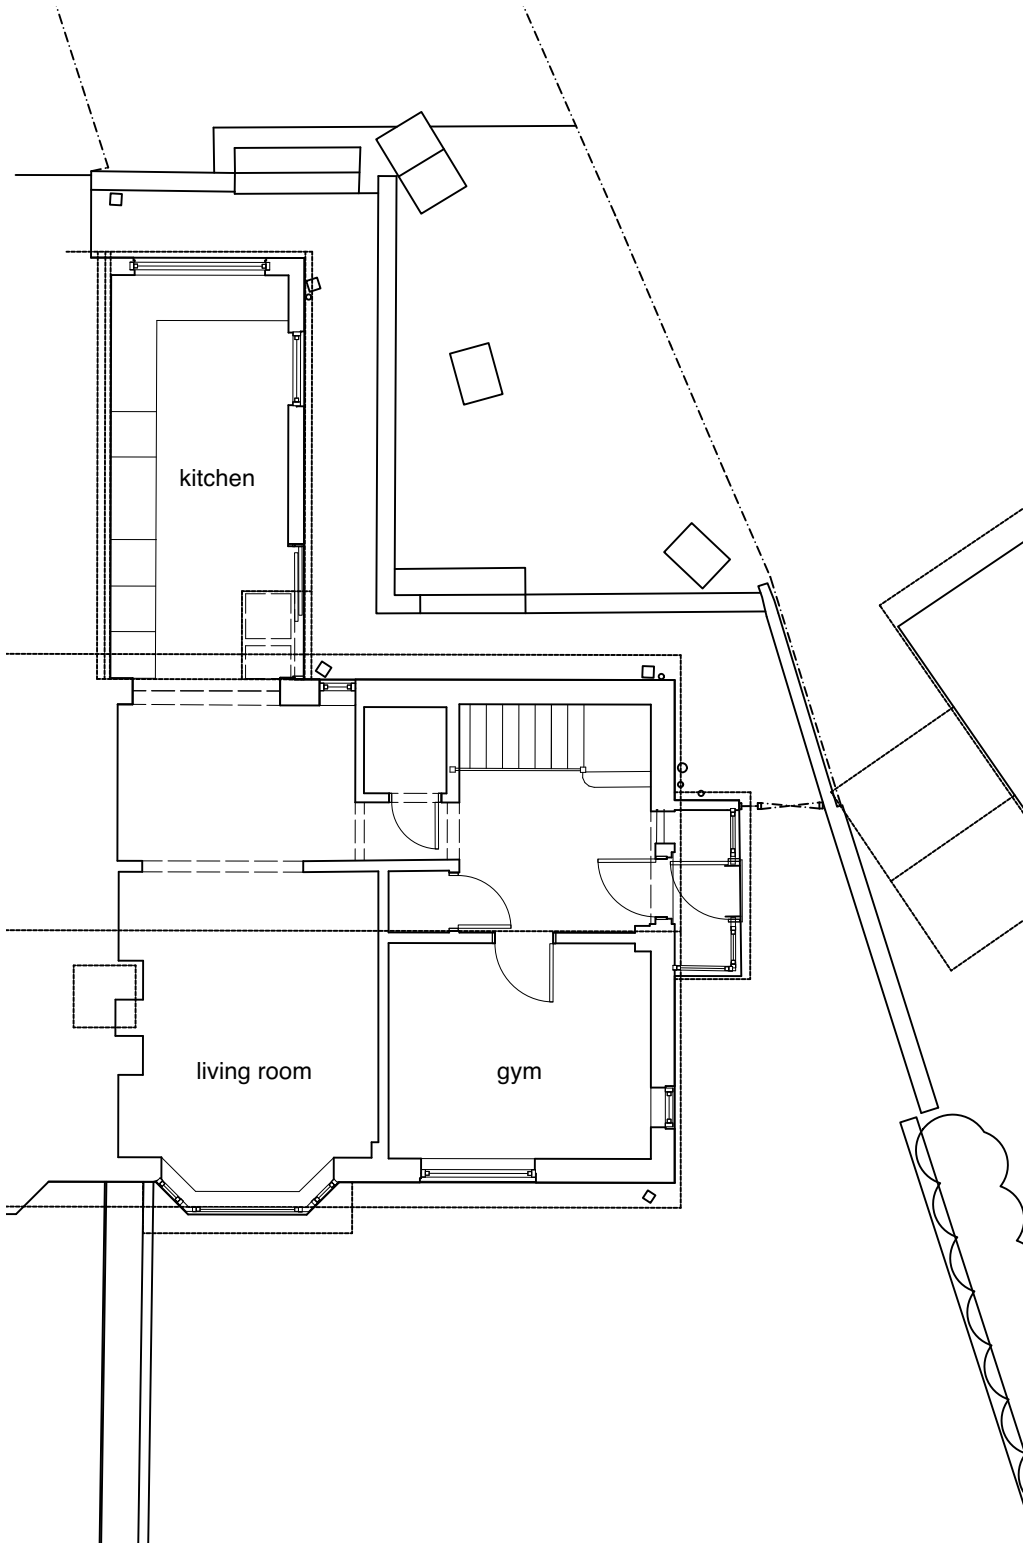

First floor

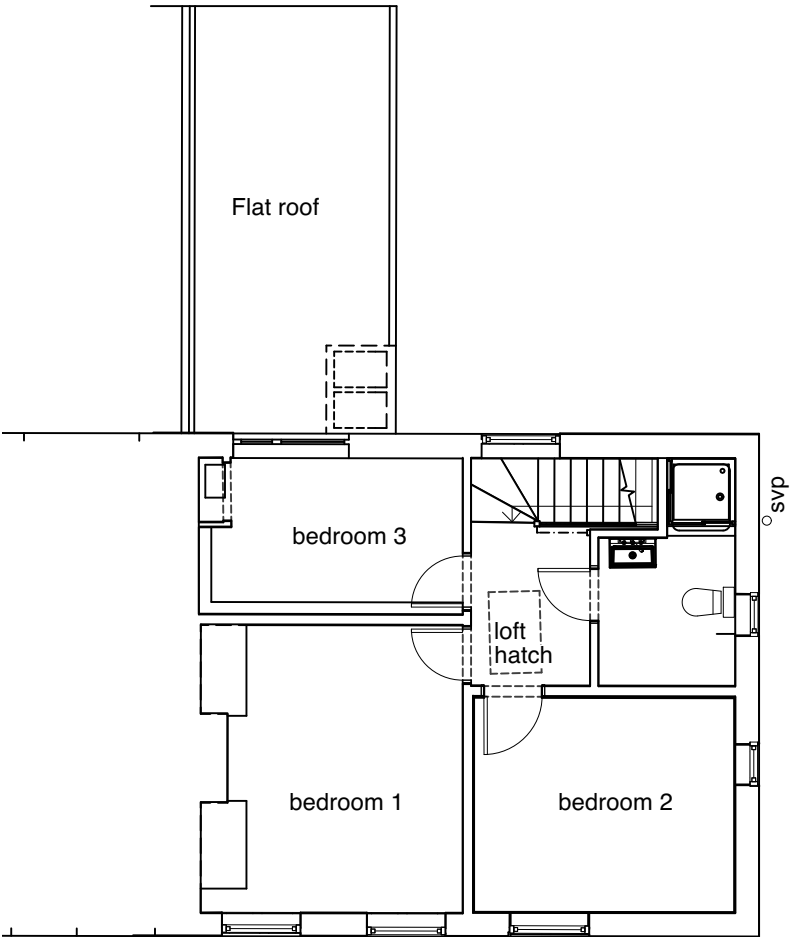

Attic floor

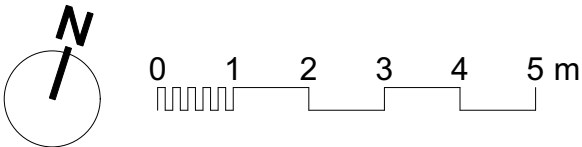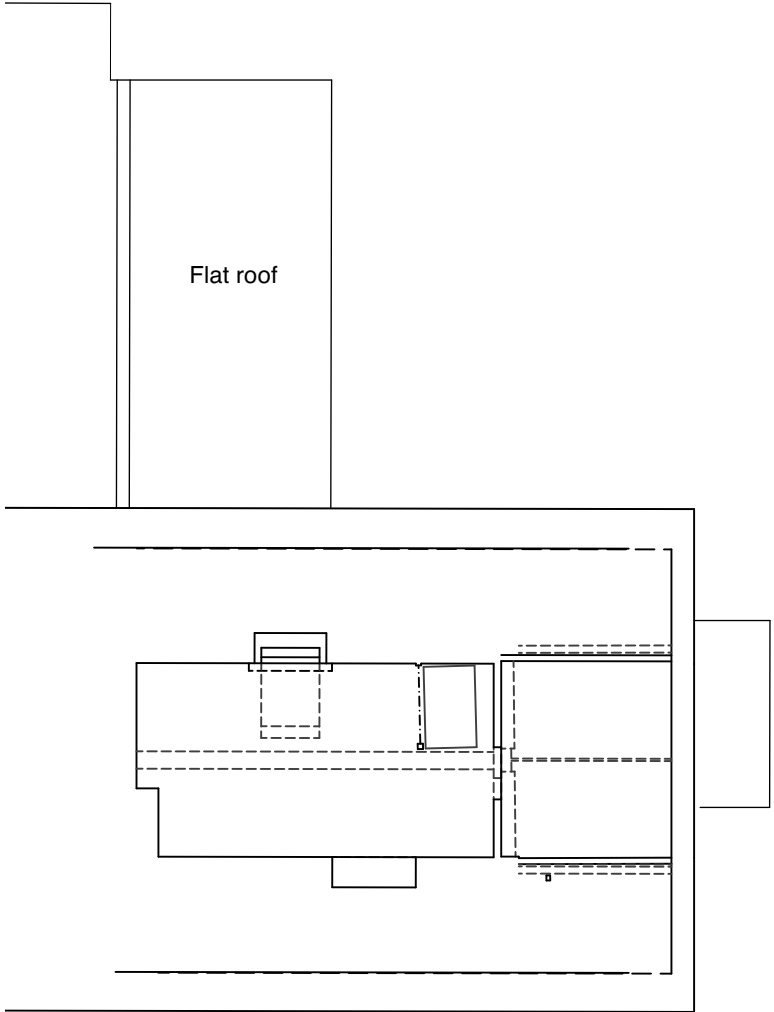

REVISION SUMMARY      DATE      REVISION



First Floor, 43-45 Park Street  
Bristol  
BS1 5NL  
mail@shuarchitects.uk  
0117 248 2688

Project number  
**2086**

Project  
**15 Lime Road  
Hanham  
BS15 3AR**

Status  
**PLANNING**

Use figured dimensions only. Only build from drawing marked for 'Construction'.

Drawing Title  
**Existing Plans**

Drawn by  
**GL**

Date  
**Oct 2023**

Scale  
**1:100@A3**

Drawing number  
**102**

Revision  
**P1**