




FRONT ELEVATION

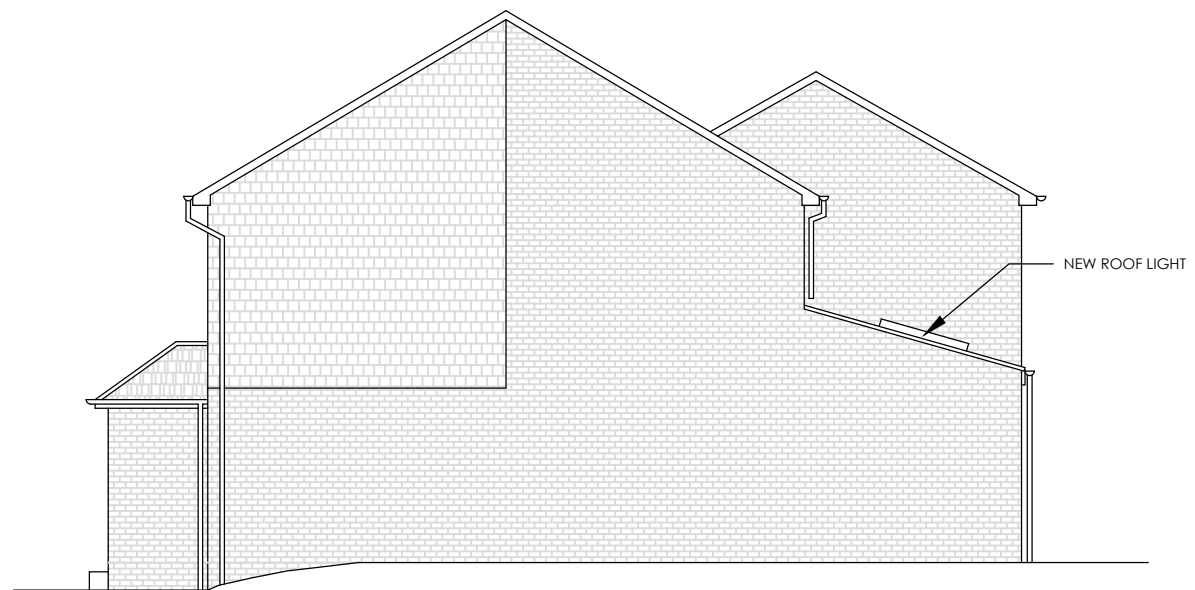

SIDE ELEVATION

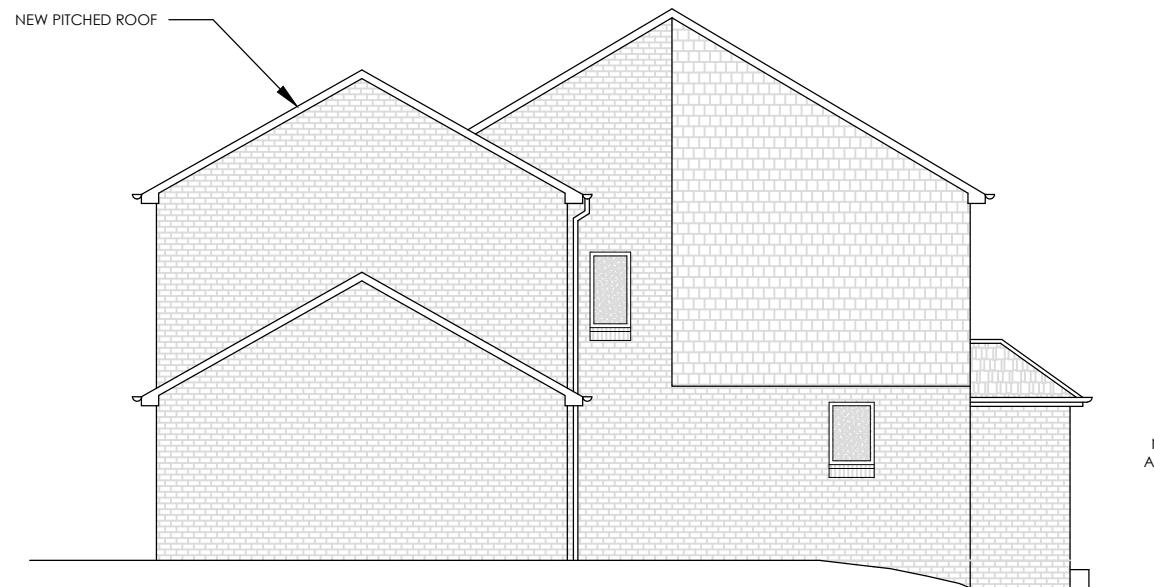

SIDE ELEVATION

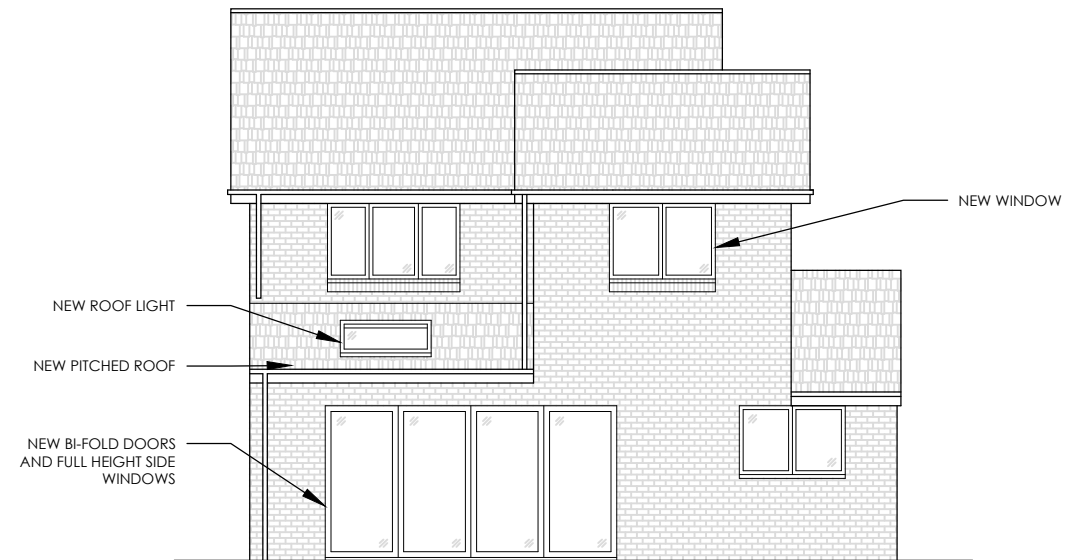

REAR ELEVATION



Chartered Institute of Architectural Technologists Registered Practice

Party Wall Etc Act 1996
The works indicated on these drawings may be within the provisions of the Act. It is the building owner's responsibility to serve the requisite notice(s) to adjoining owners and otherwise comply with the Act.

Responsibility is not accepted for errors made by others scaling from this drawing. All discrepancies should be reported to Western Building Consultants



Drawing:
Proposed Elevations - Option A

Project:
126 Ellicks Close,
Bradley Stoke,
Bristol,
BS32 0EU

Scale: 1:100 @ A3 Job No : 1230321

Drawn By: VP Date : 28/07/2023



Western House
2 Rush Hill, Bath
BA2 2QH

01225 789 307

enquiries@westernbuildingconsultants.co.uk

Drawing Number : (3)006 Revision : B

