




A5 PROPOSED

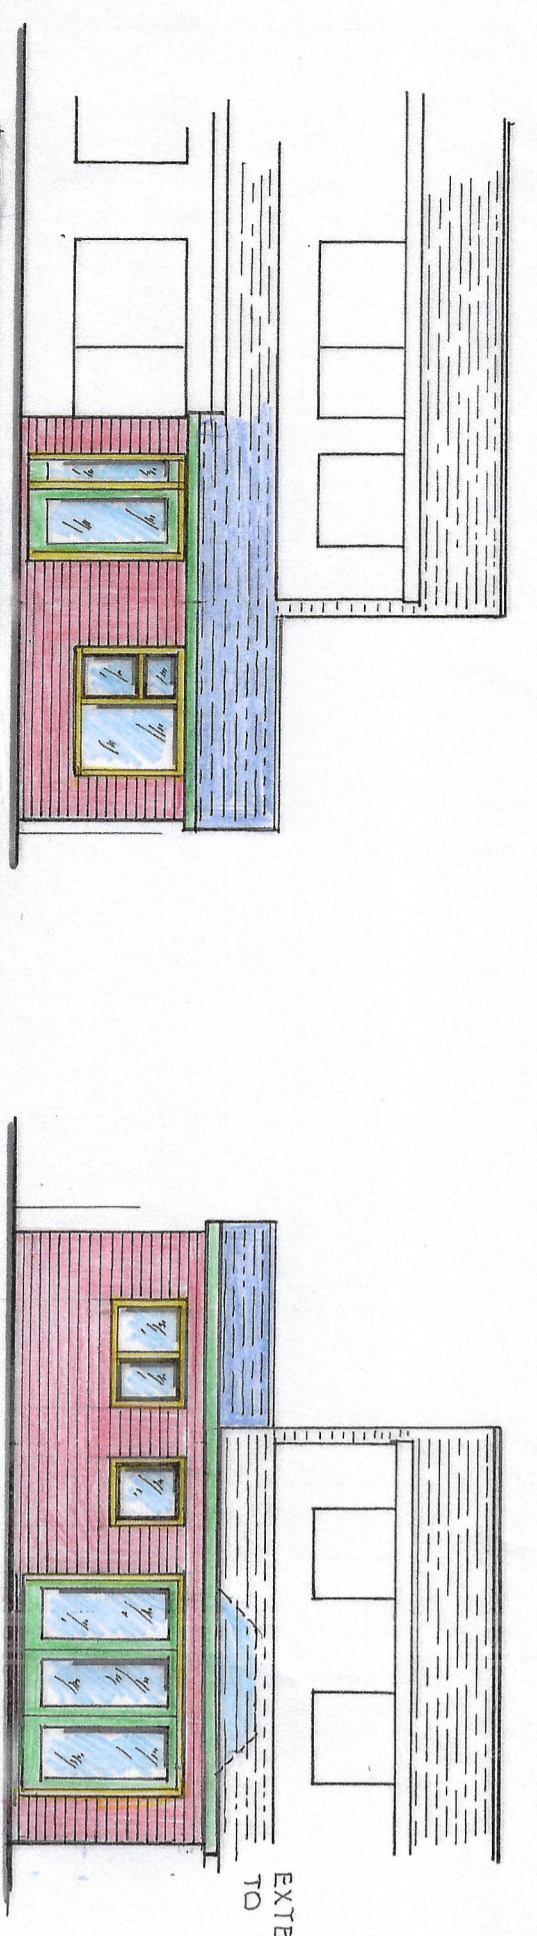


REAR ELEVATION.

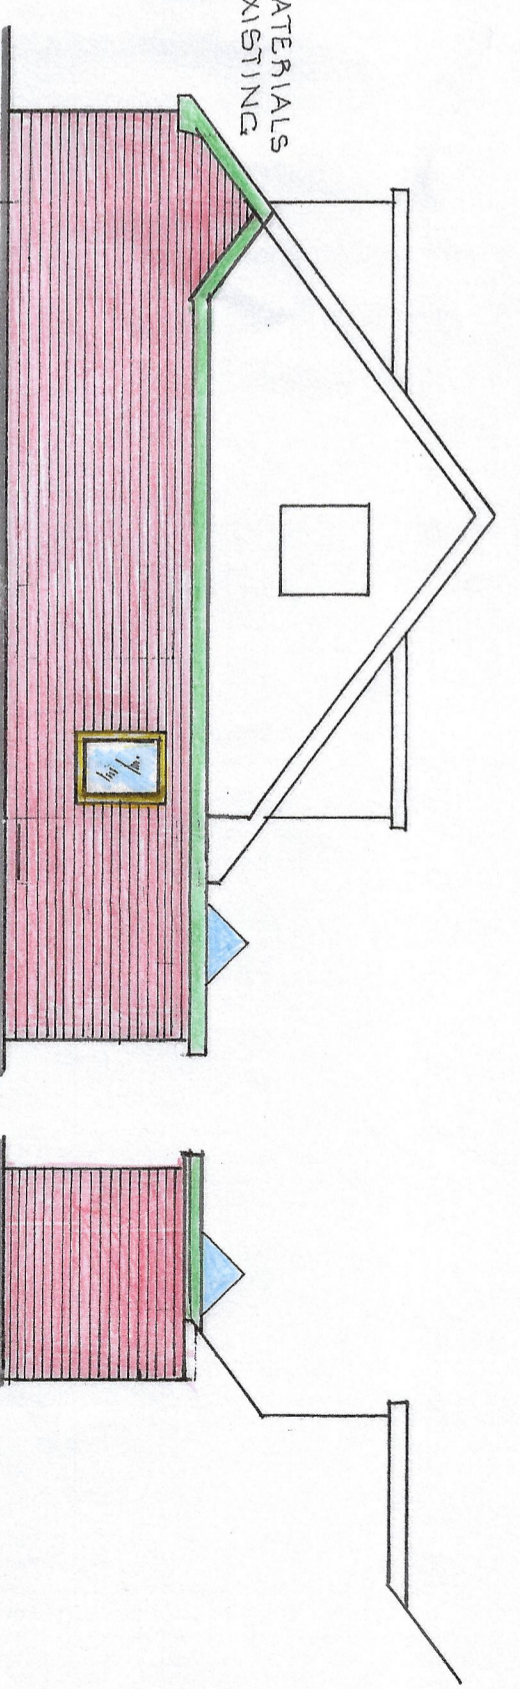


GABLE ELEVATION.

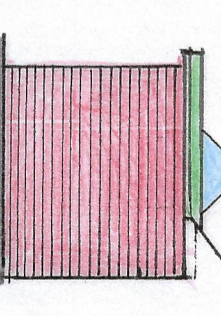


BOUNDARY ELEVATION

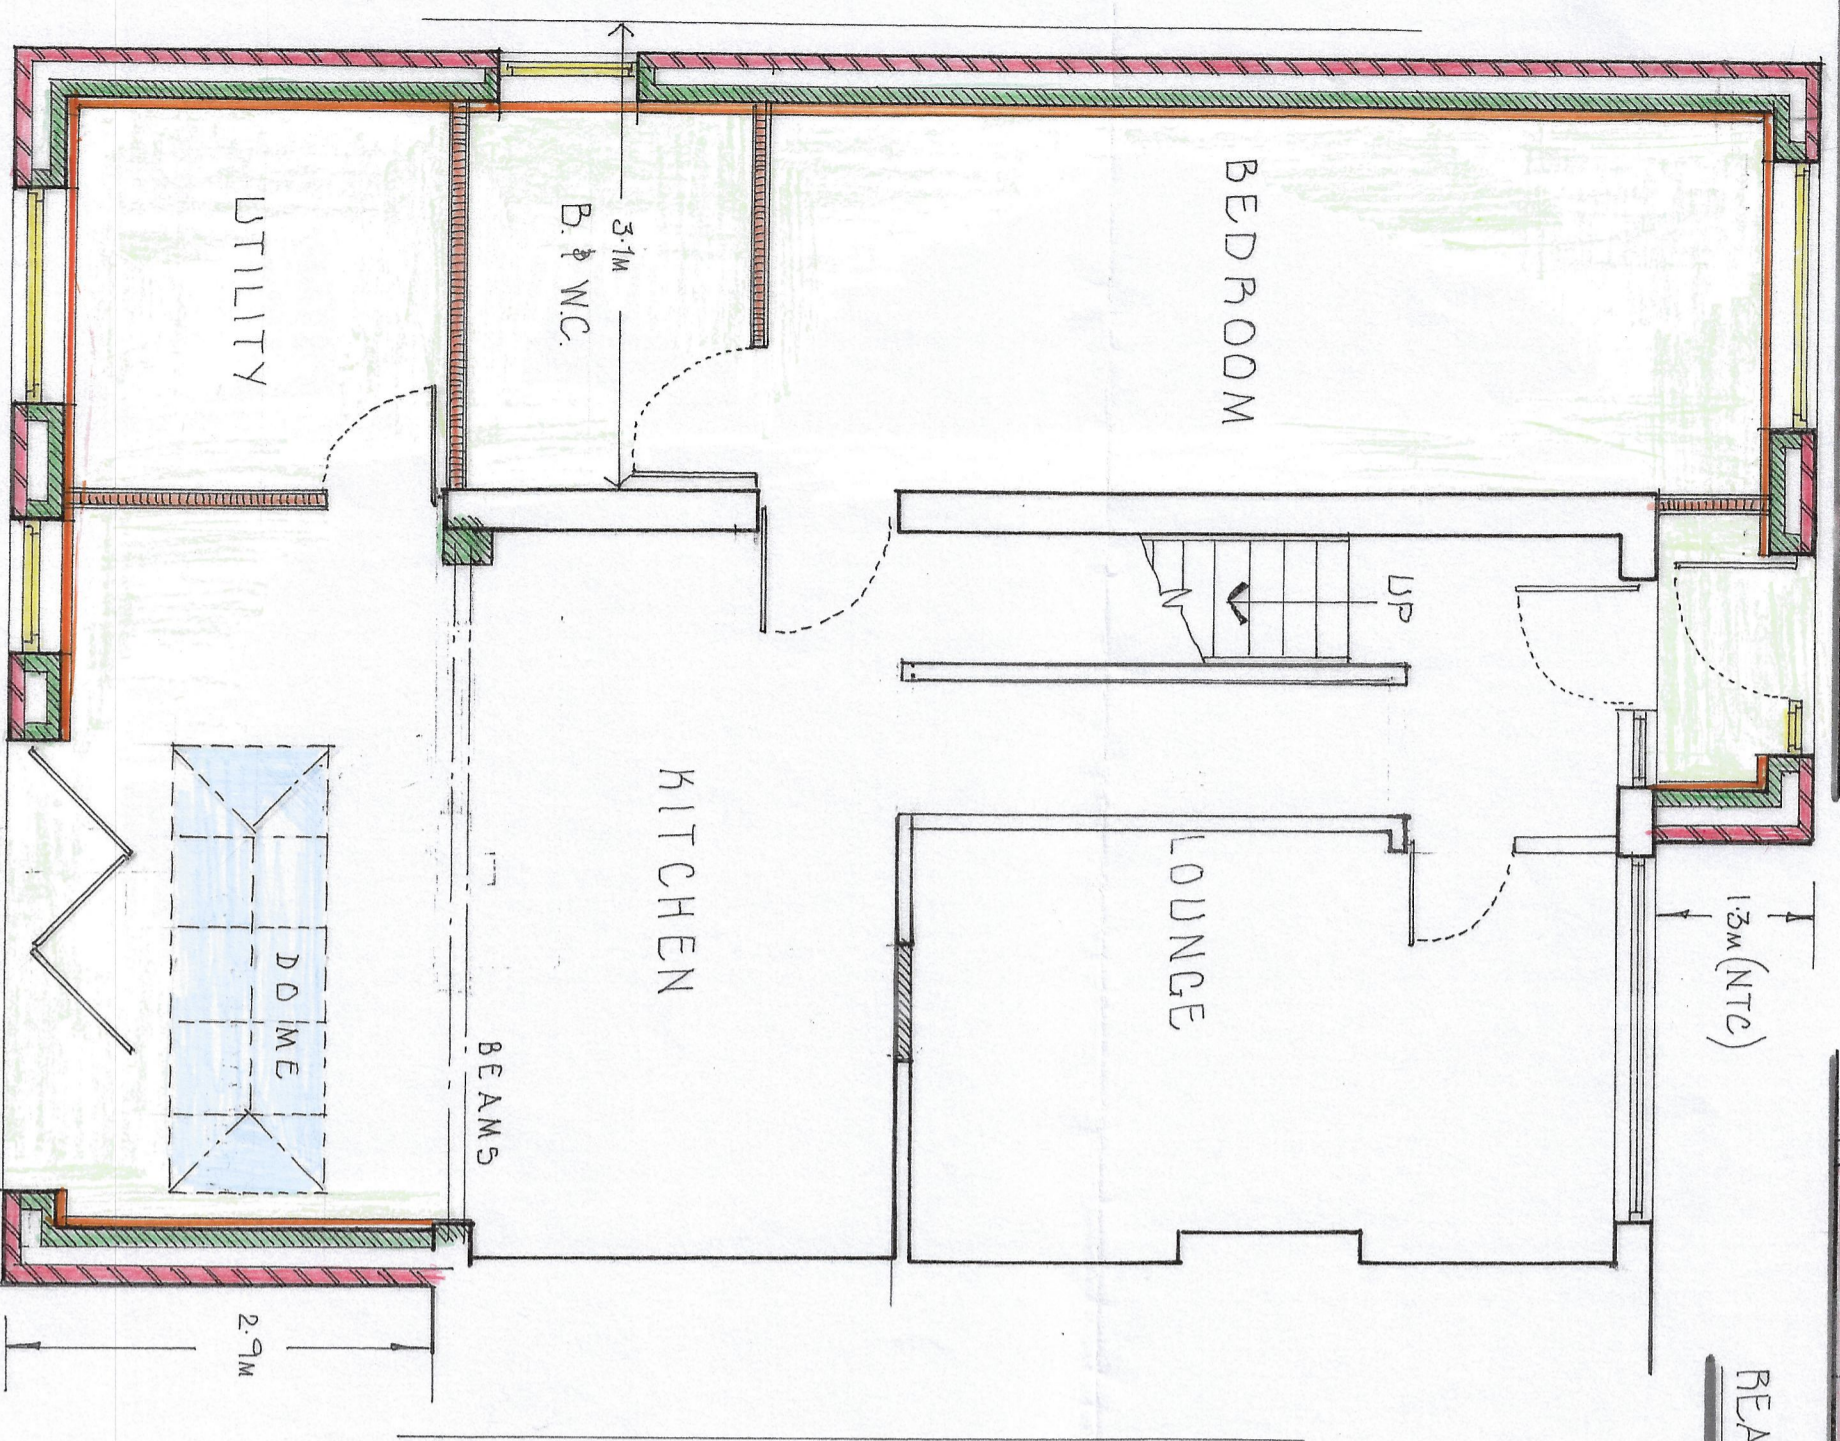

GROUND FLOOR PLAN.

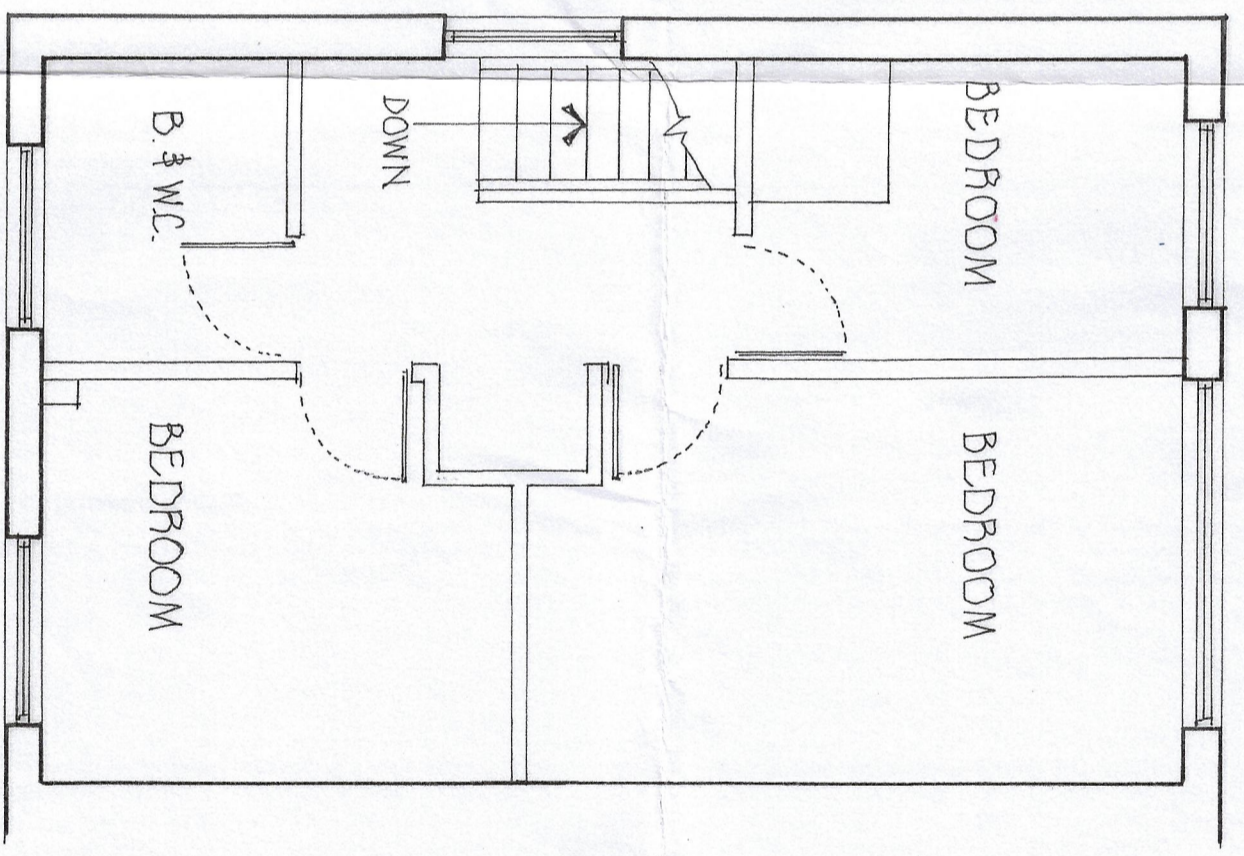

FIRST FLOOR PLAN

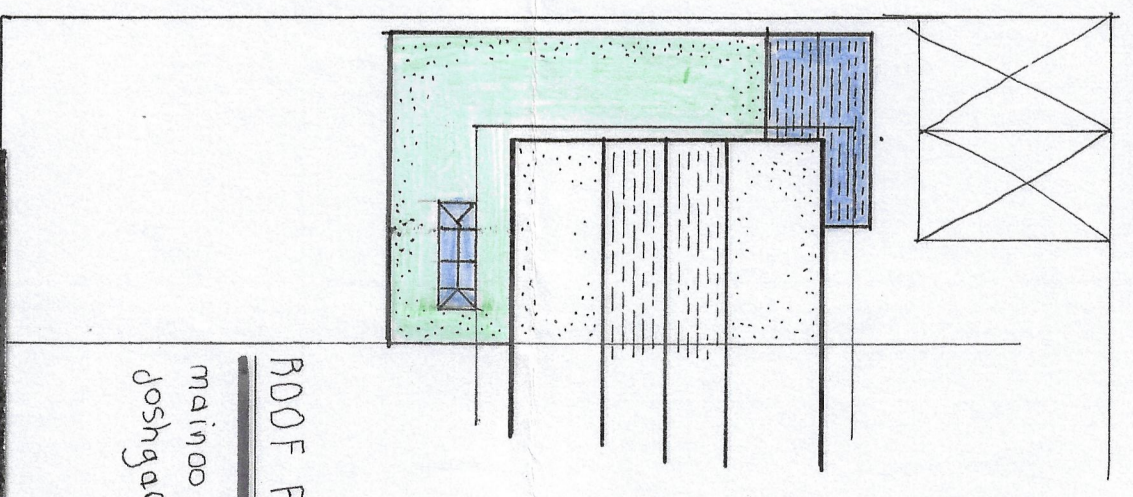

ROOF PLAN: 1:200

main00@yahoo.com  
joshgartside@gmail.com

LAYOUT

CLIENT: LYNN MAINO  
PROJECT: EXTENSION & ALTERATIONS  
LOCATION: 52, LOWER HEY LANE, MOSSLEY

**S. INGRAM & ASSOCIATES**  
Building Surveyors & Design Consultants  
CIVIC TRUST AWARD 2002 - COMMENDATION FOR GOOD DESIGN

DESIGN STUDIO  
HEIGHTS LANE  
HEIGHTS DELPH  
OLDHAM OL3 5TU  
Telephone: 0145 787 6500  
Mobile: 07705910347

SCALES: 1:100 & 1:50

DRAWN BY: S. INGRAM

DATE: AUGUST 2022 5:00T'25

DRAWING No. 4-3. B

APPOINTED CONTRACTOR TO PRODUCE METHOD STATEMENT AND HEALTH & SAFETY PLAN FOR APPROVAL BY APPLICANTS HEALTH & SAFETY ADVISOR TO ENSURE COMPLIANCE WITH C.D.M. REGULATIONS PRIOR TO COMMENCING ANY WORK.  
CONTRACTOR TO CHECK ALL DIMENSIONS ON SITE PRIOR TO COMMENCING WORK  
ANY DISCREPANCIES TO BE DISCUSSED WITH STEVE INGRAM.