

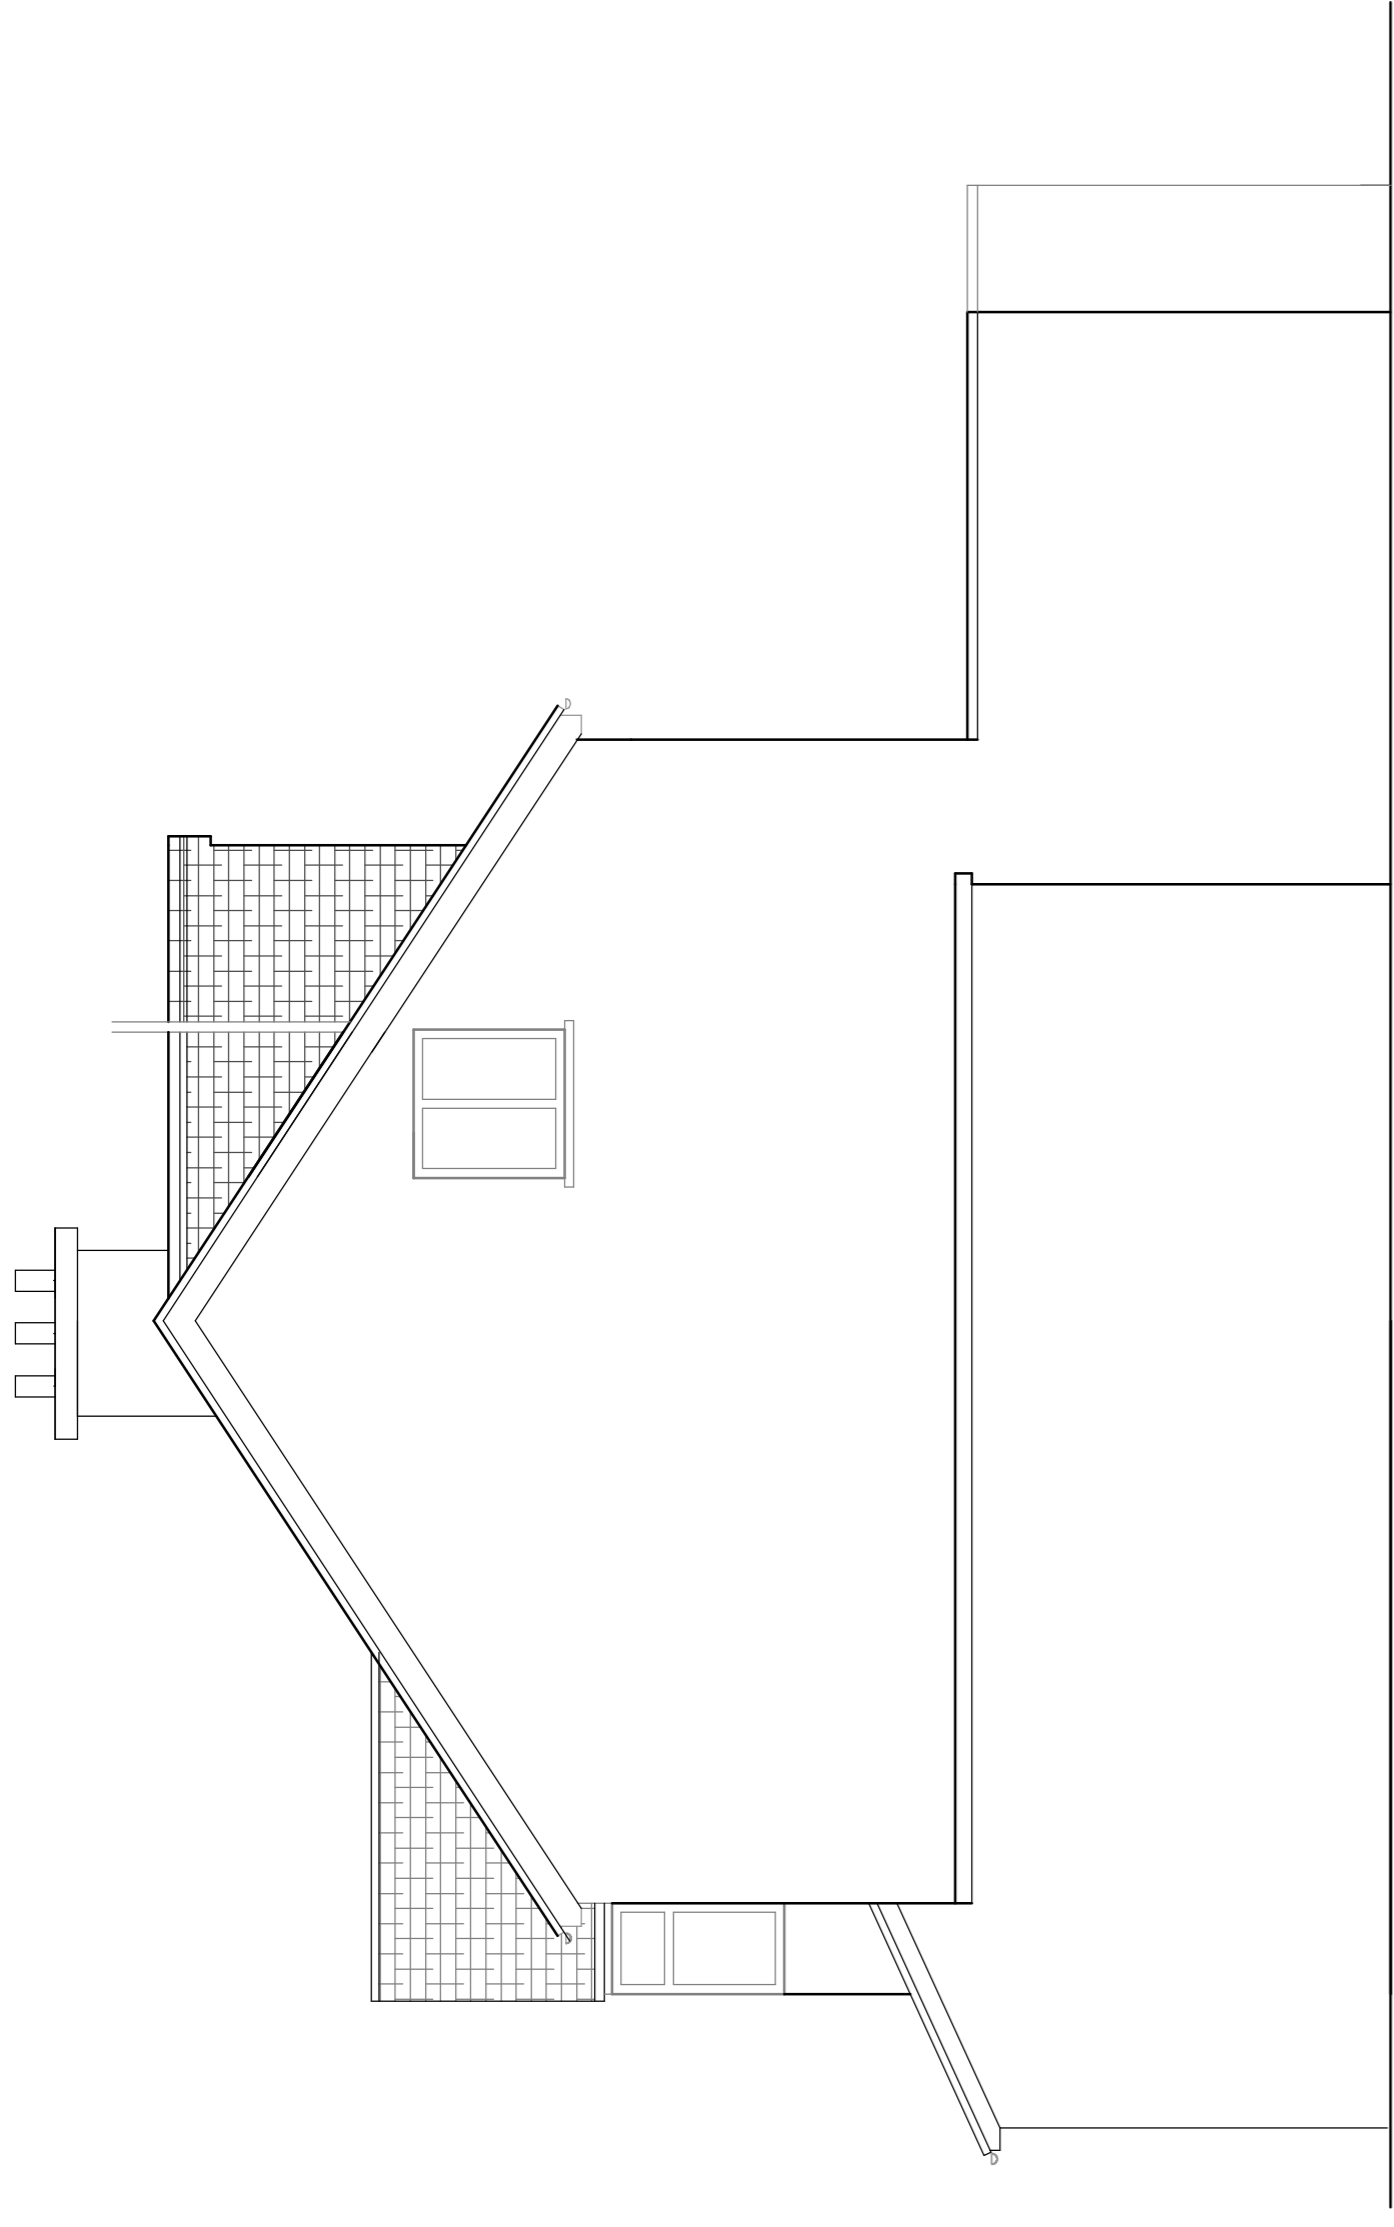



THIS DRAWING IS COPYRIGHT  
THE CONTRACTOR IS TO CHECK ALL DIMENSIONS ON SITE BEFORE COMMENCEMENT OF THE WORKS.  
DISCREPANCIES MUST BE REPORTED IMMEDIATELY TO THE CONTRACT ADMINISTRATOR BEFORE PROCEEDING.

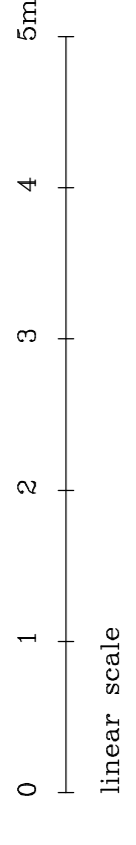


north elevation

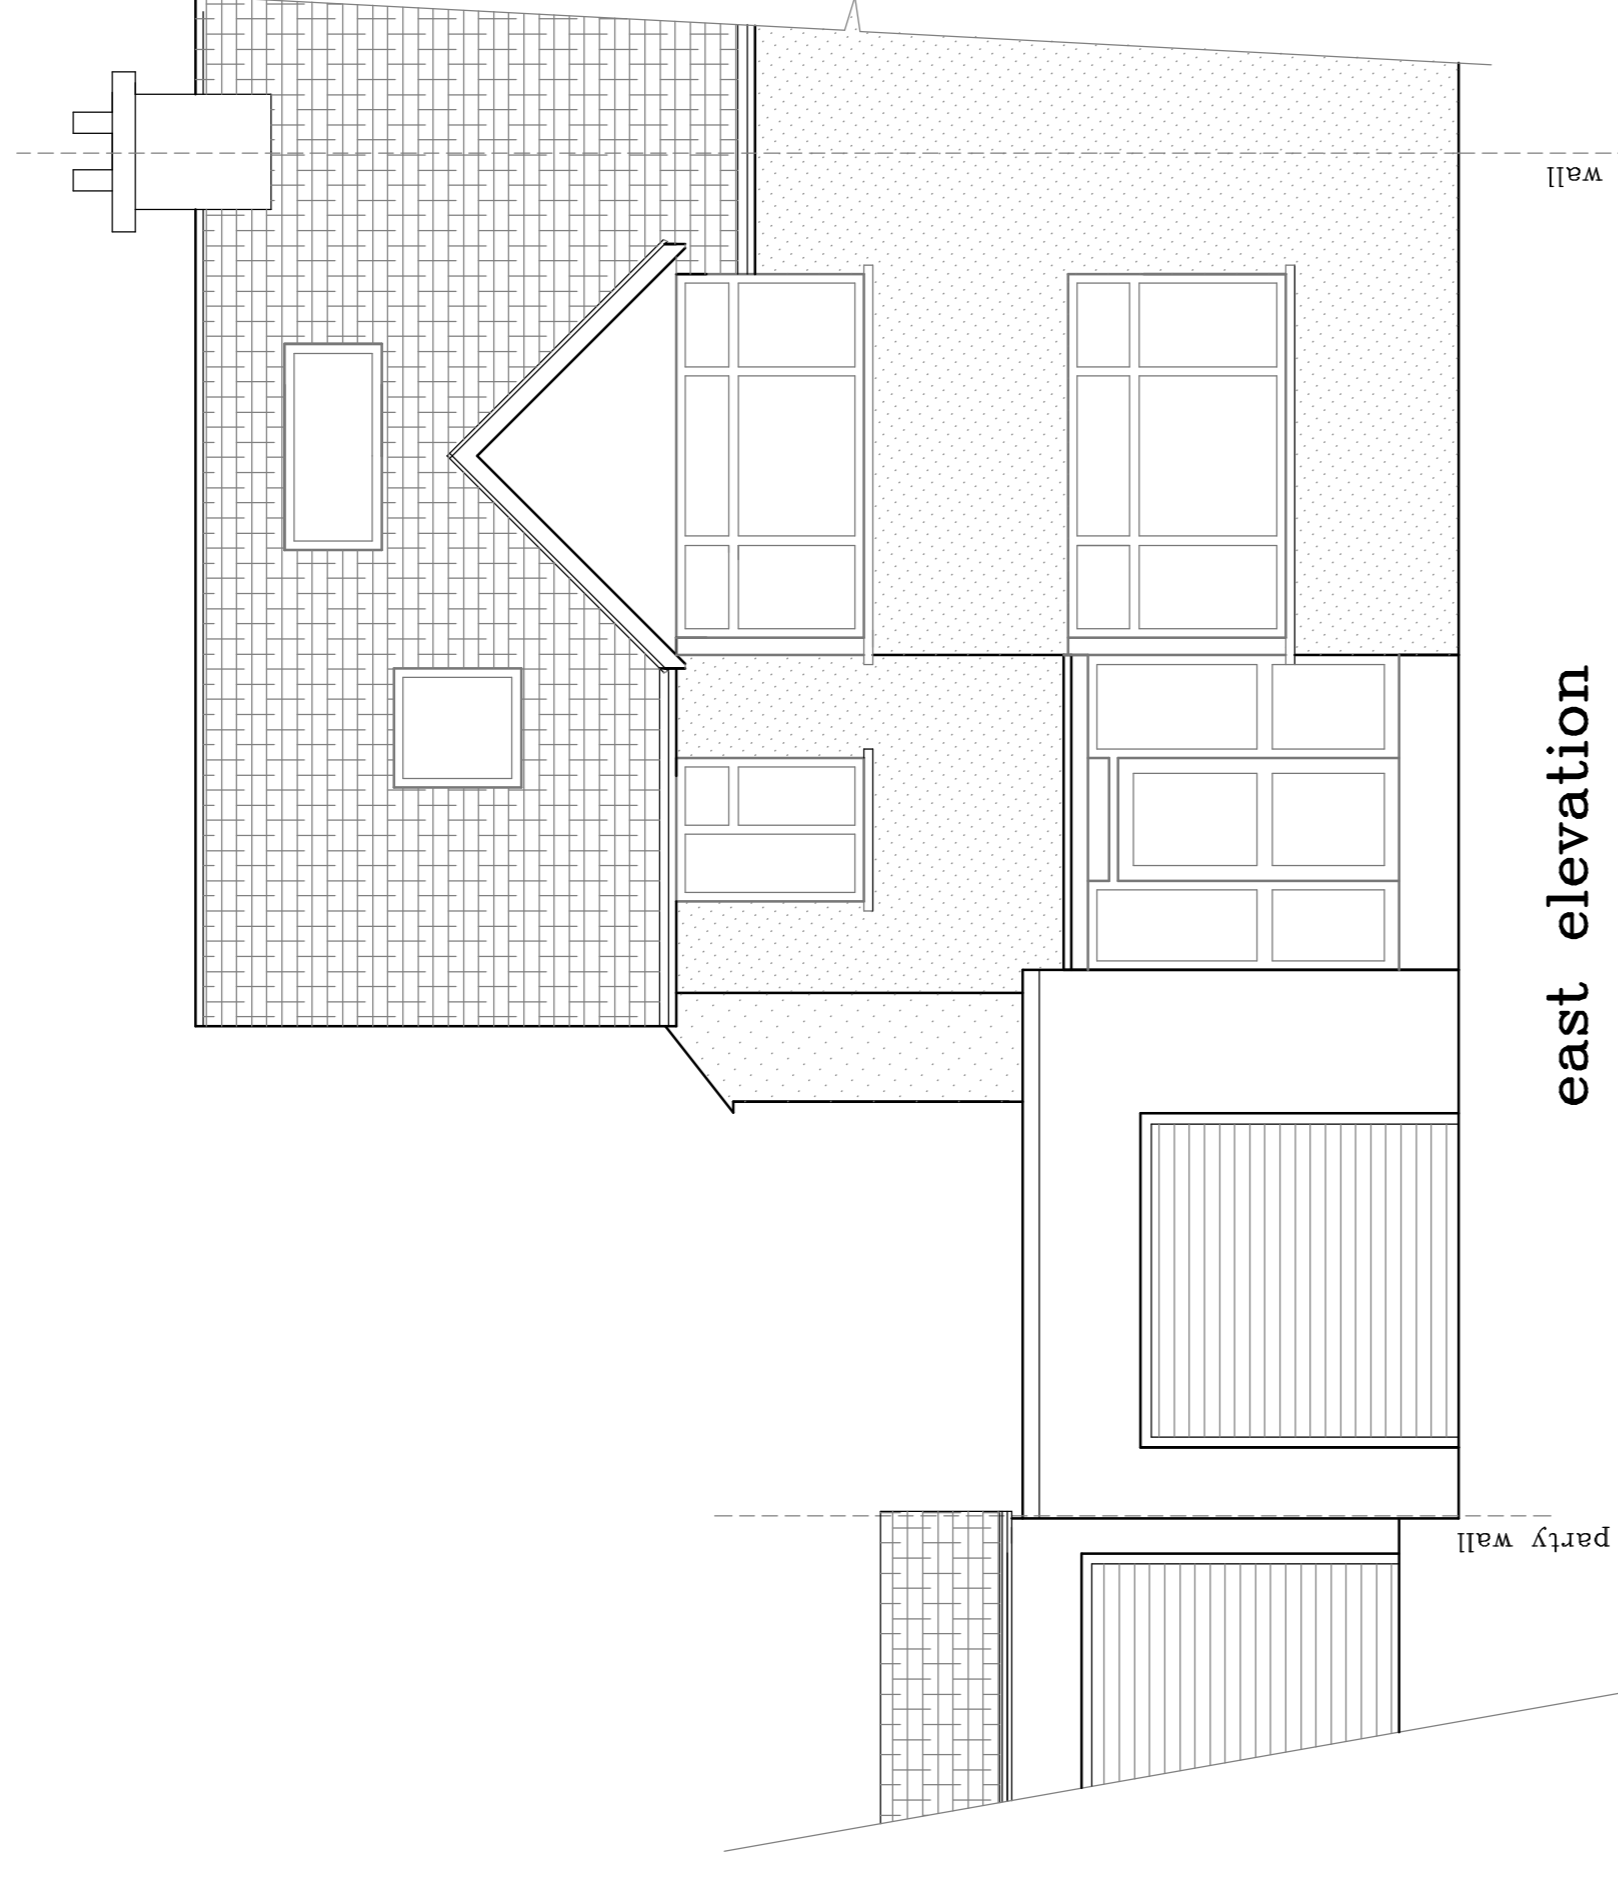

east elevation

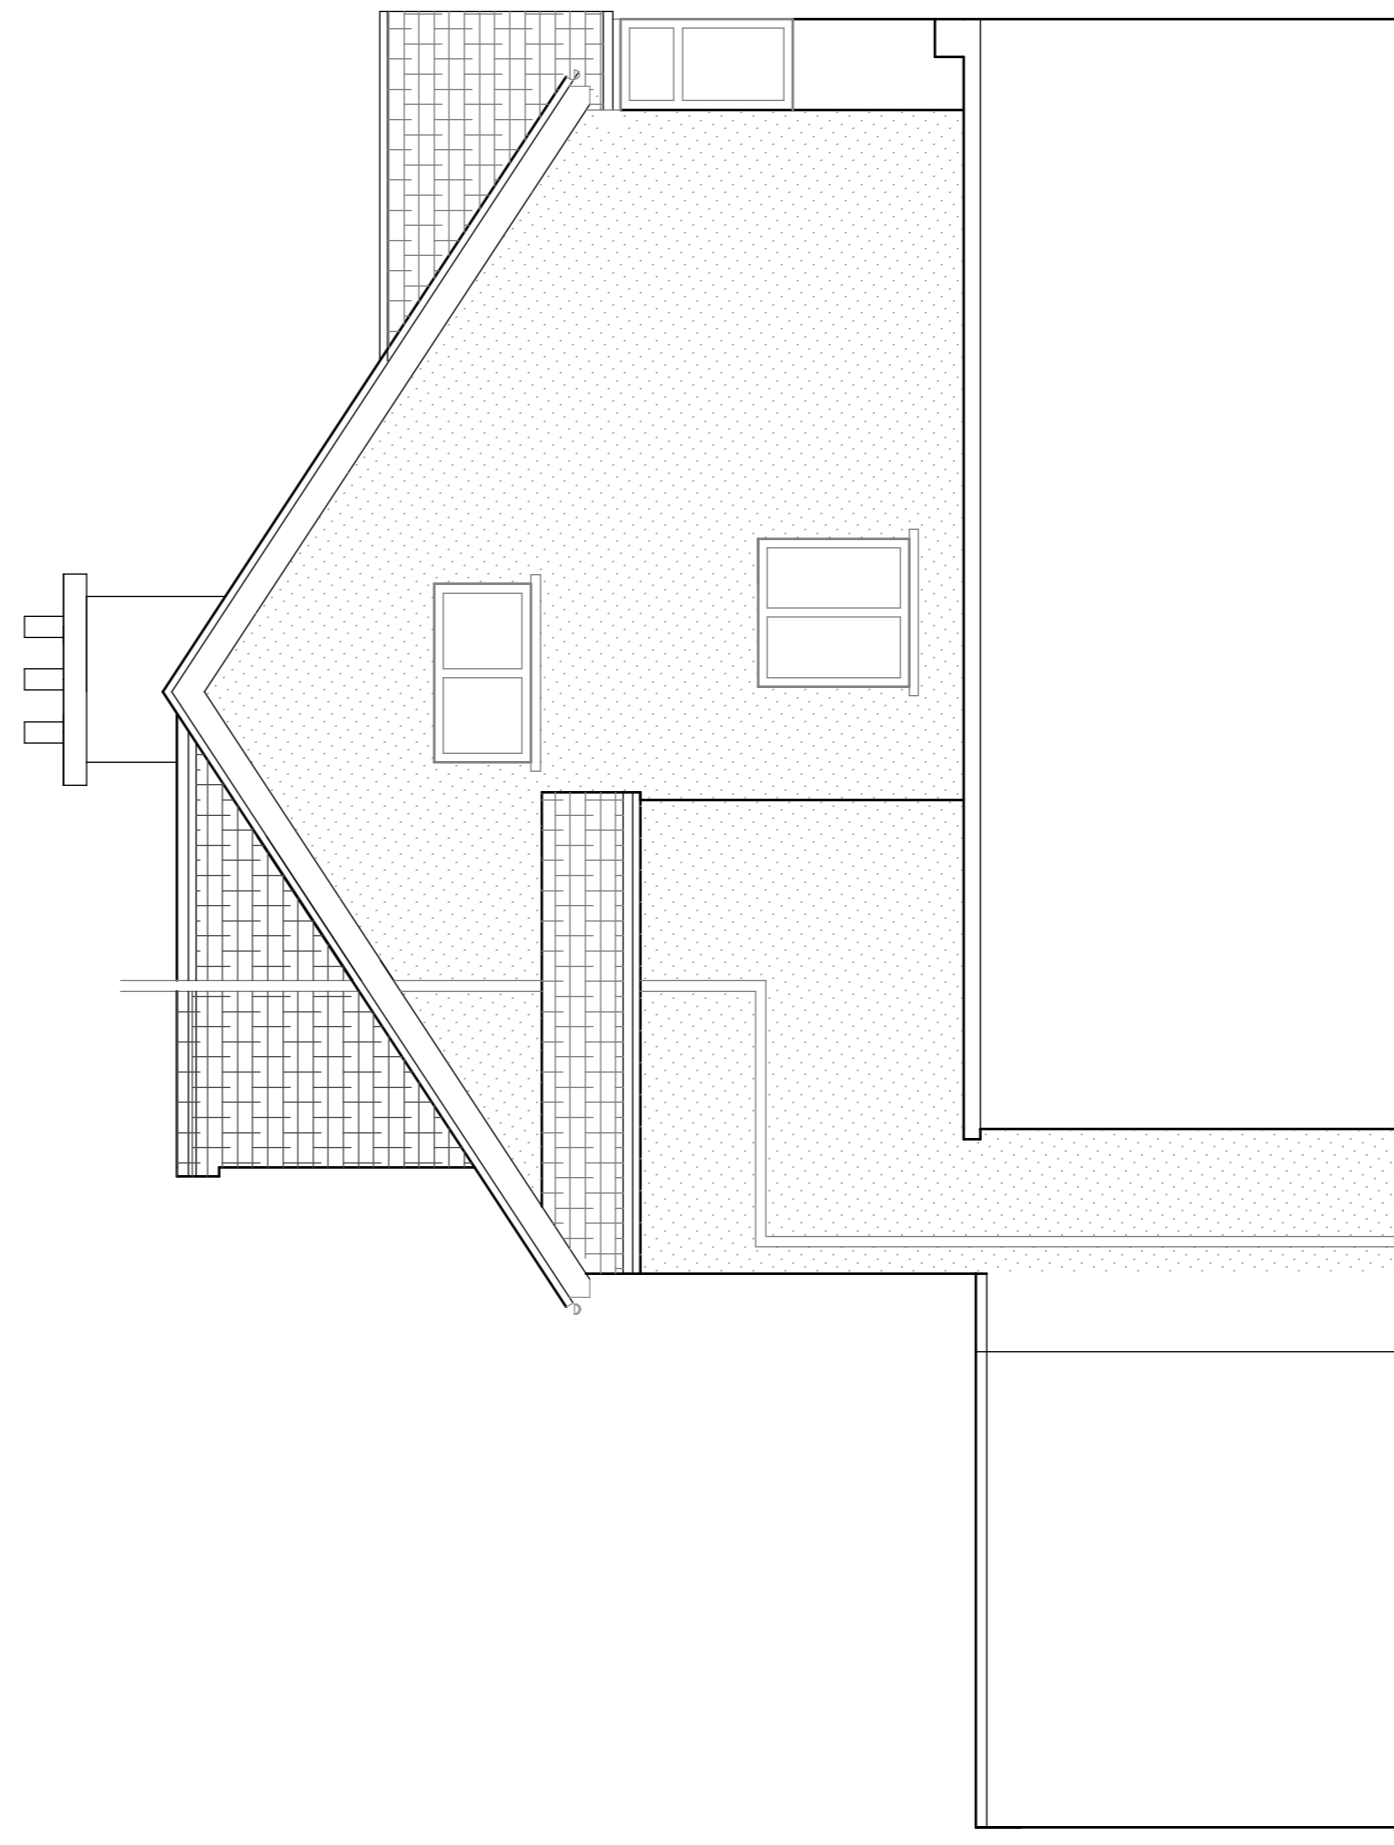

south elevation

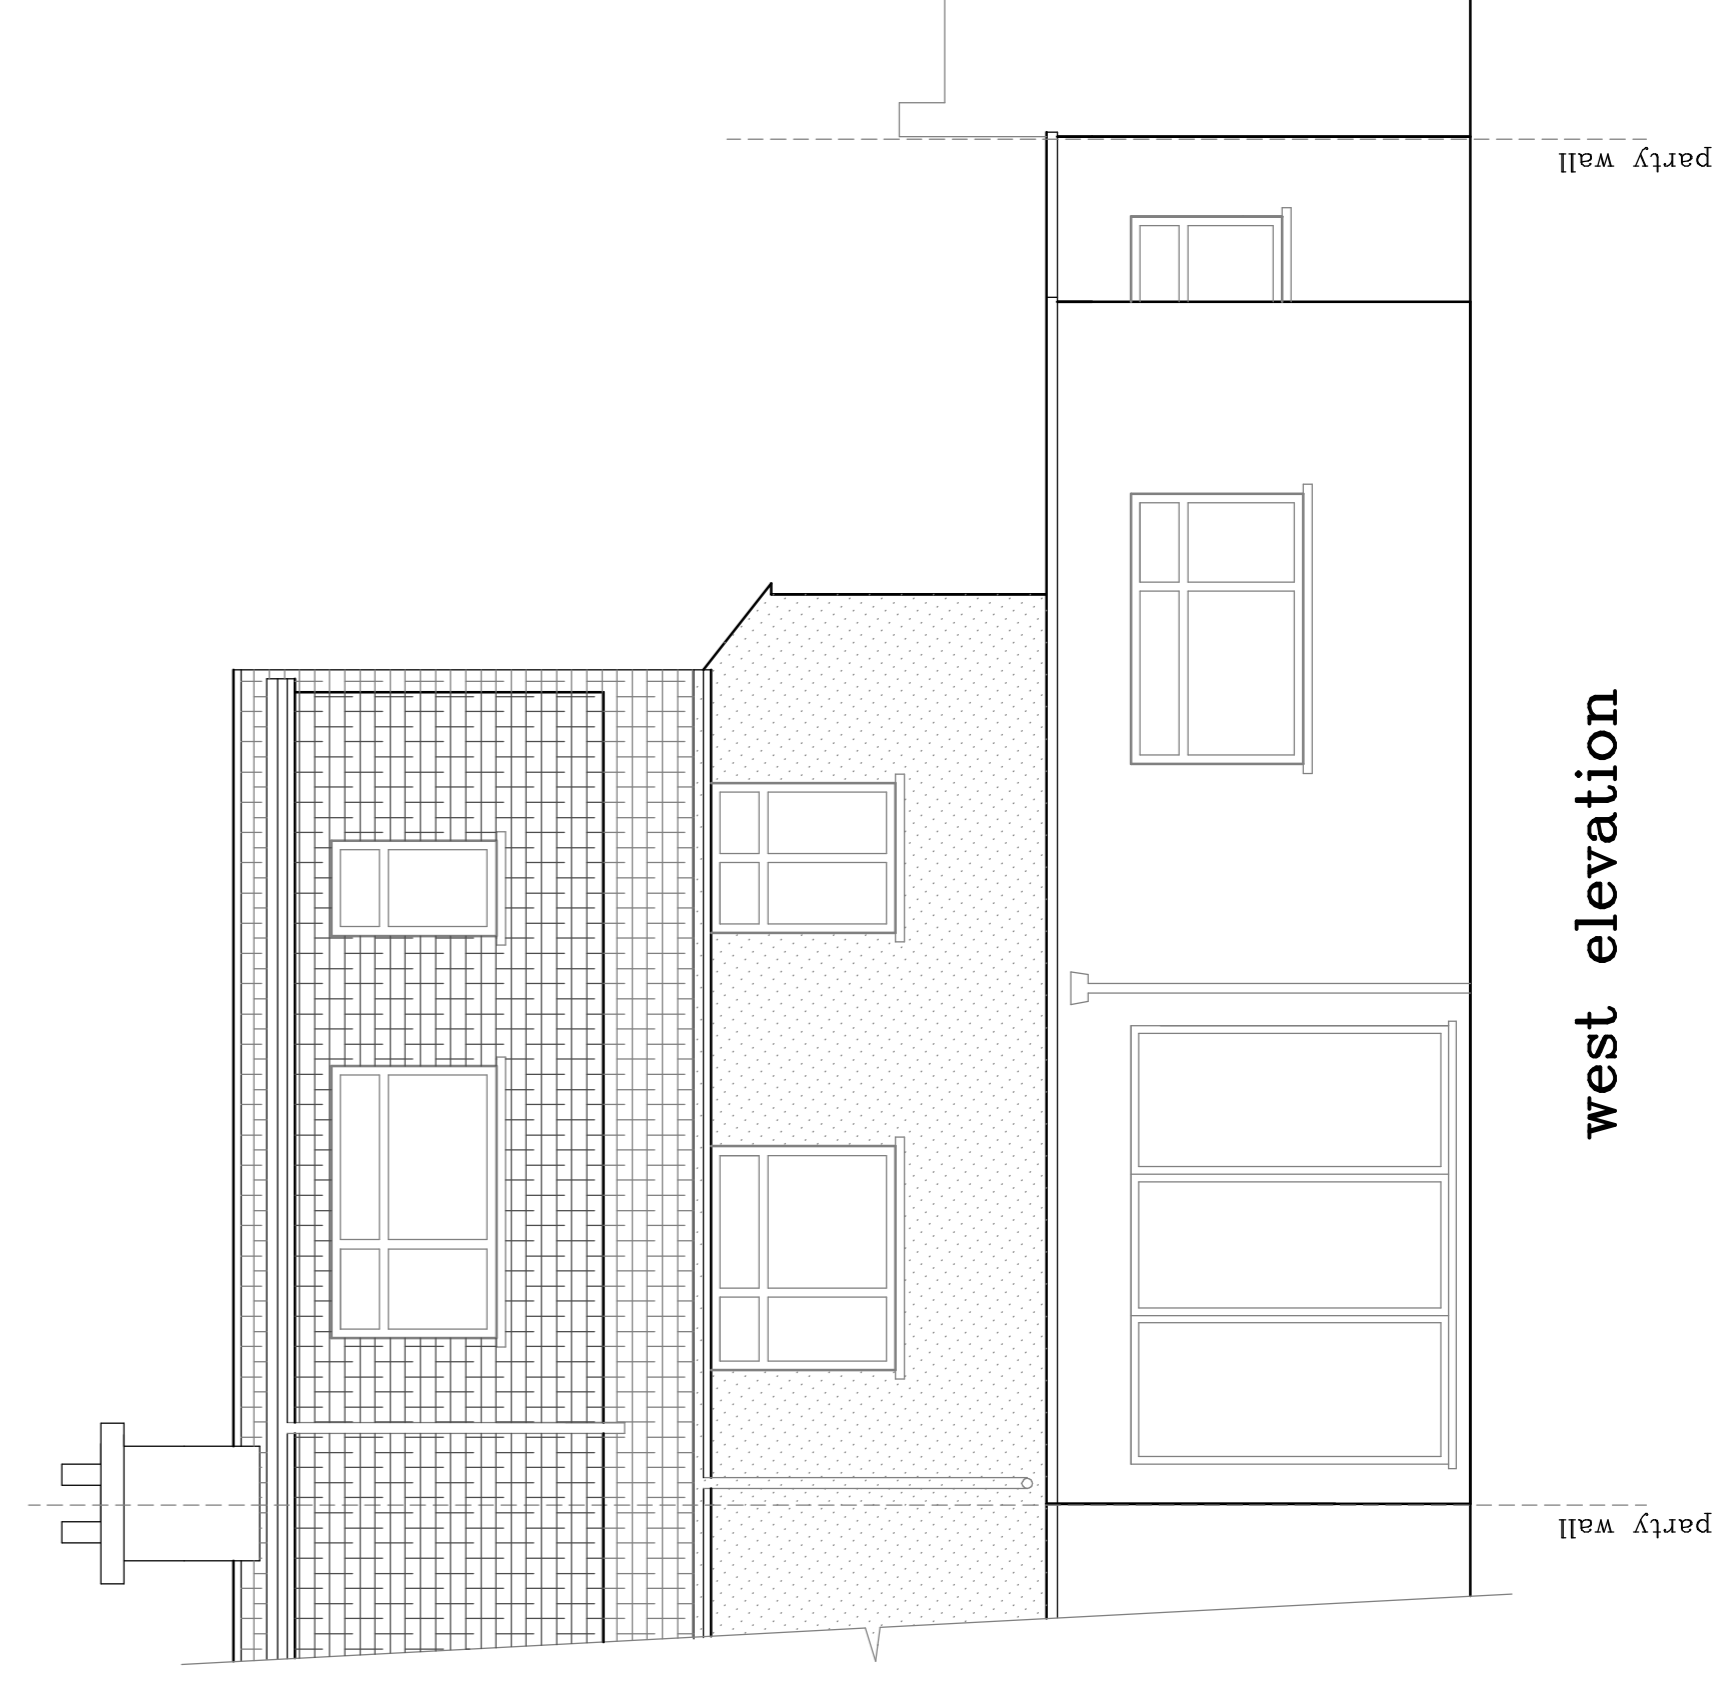

west elevation



**EVANS & CRAWLEY**

**CHARTERED BUILDING SURVEYORS**

Telephone: Chesham 01494 775666 Facsimile : 01494 778575  
Email : [ec@evanscrawley.co.uk](mailto:ec@evanscrawley.co.uk)

Bridge House Water Meadow Chesham Buckinghamshire HP5 1LF

**CROXLEY GREEN – 15 DURRANTS DRIVE**

**ELEVATIONS AS EXISTING**

date JANUARY 2020  
scale 1:50

15 DURRANTS DRIVE CROXLEY GREEN HERTFORDSHIRE WD3 3NL

3038/1/2