
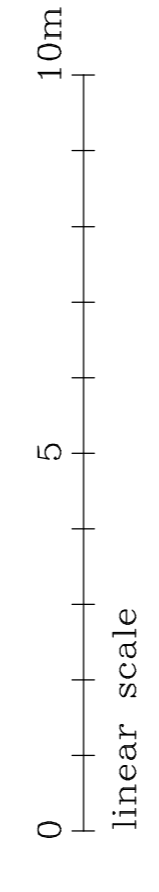
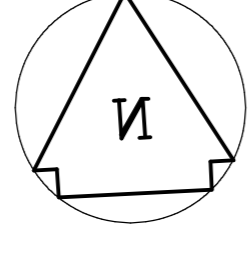
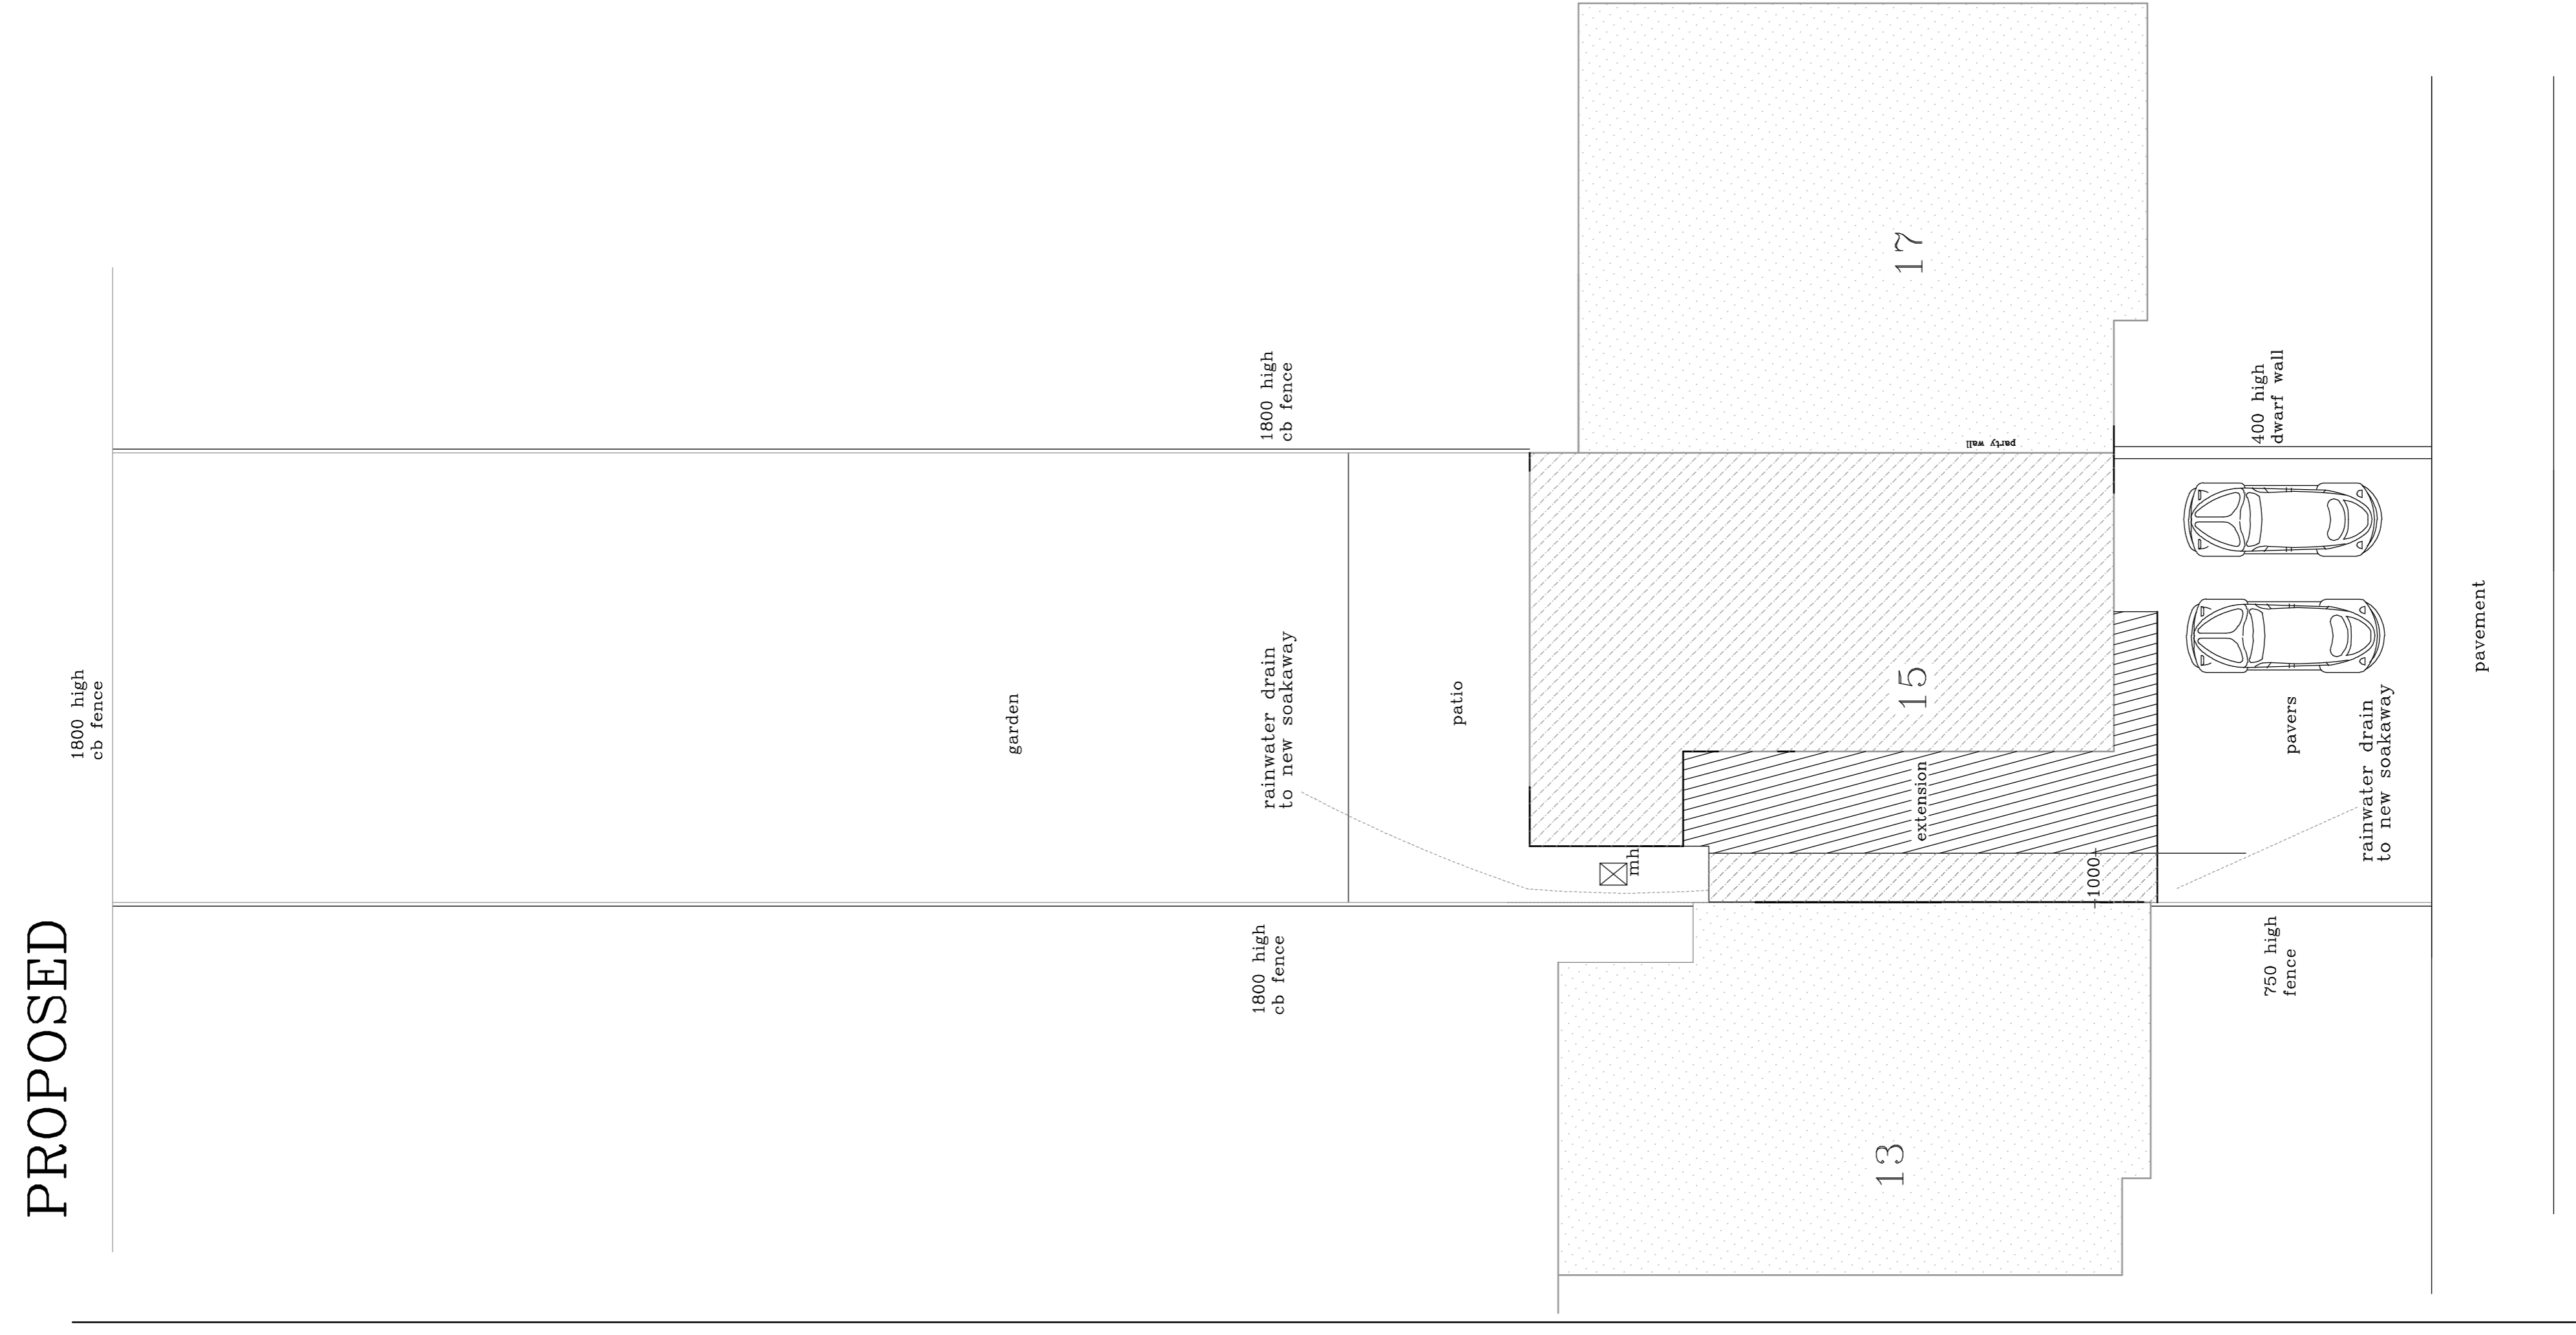


THIS DRAWING IS COPYRIGHT.
THE CONTRACTOR IS TO CHECK ALL DIMENSIONS ON SITE BEFORE COMMENCEMENT OF THE WORKS.
DISCREPANCIES MUST BE REPORTED IMMEDIATELY TO THE CONTRACT ADMINISTRATOR BEFORE PROCEEDING.

EXISTING

PROPOSED

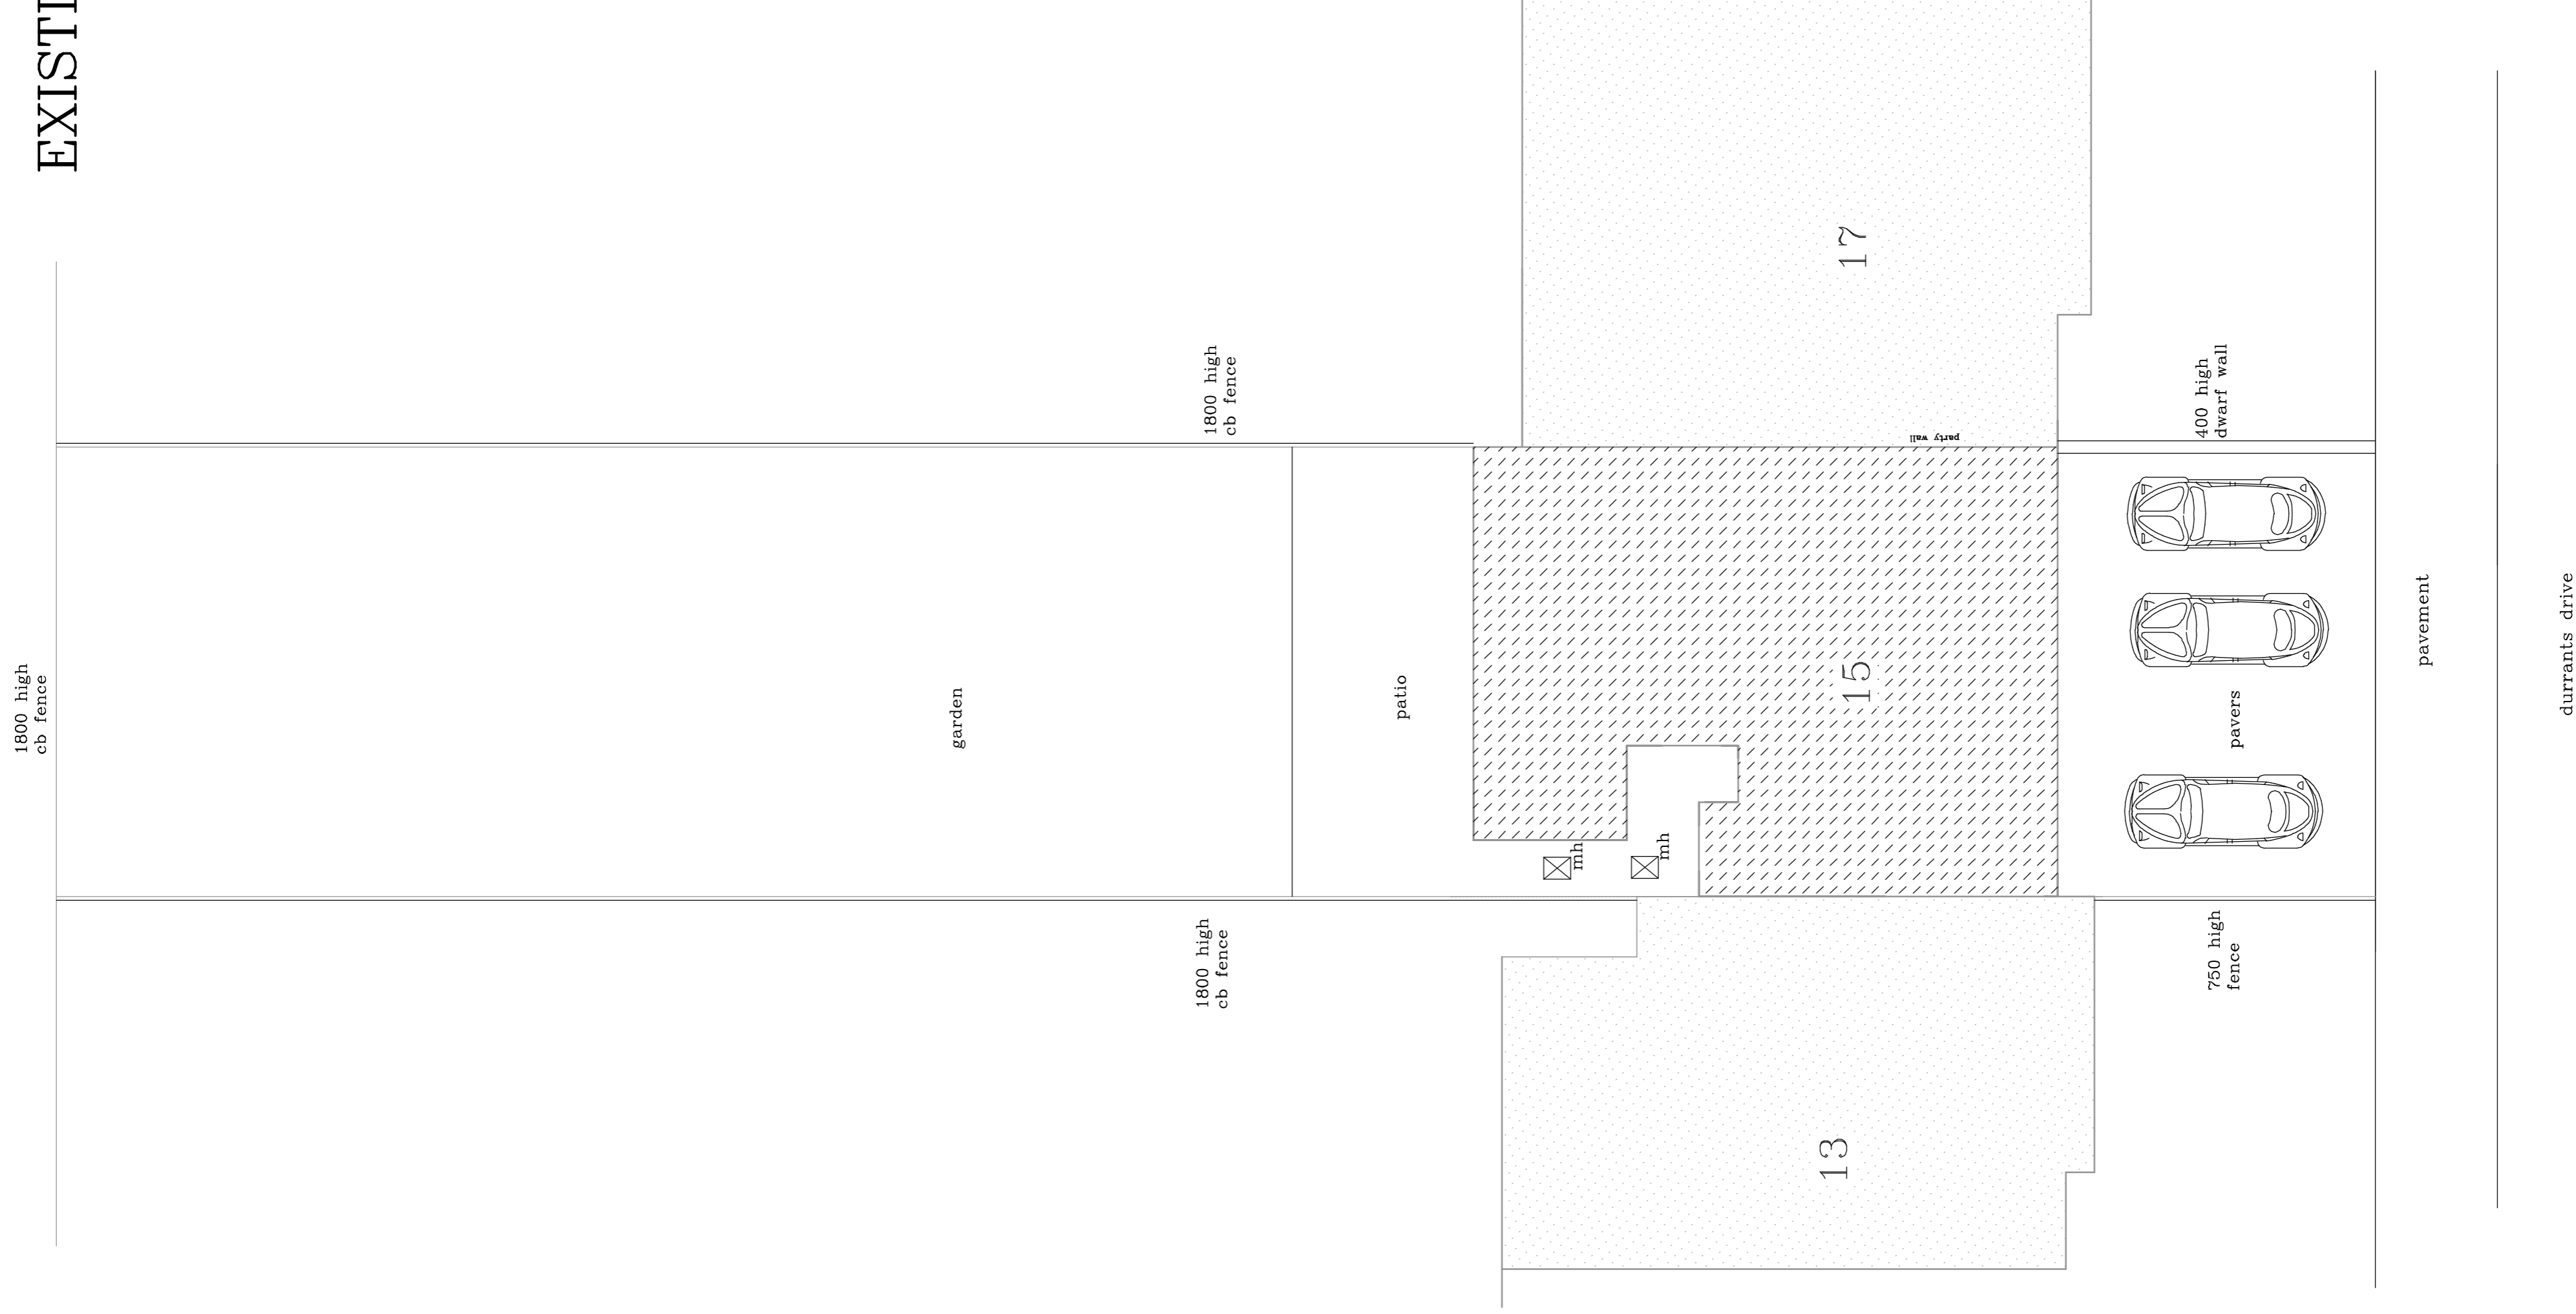

REV A MARCH 2020 – MINOR AMENDMENTS

RICS **EVANS & CRAWLEY**
CHARTERED BUILDING SURVEYORS

Telephone: Chesham 01494 775666 Facsimile : 01494 778575
 Email : ec@evanscrawley.co.uk
 Bridge House Water Meadow Chesham Buckinghamshire HP5 1LF

CROXLEY GREEN – 15 DURRANTS DRIVE

SITE PLAN – EXISTING & PROPOSED

date JANUARY 2020
 scale 1:50
3038/1/3A

15 DURRANTS DRIVE CROXLEY GREEN HERTFORDSHIRE WD3 3NL