





Ground Floor Plan - Scale 1.50

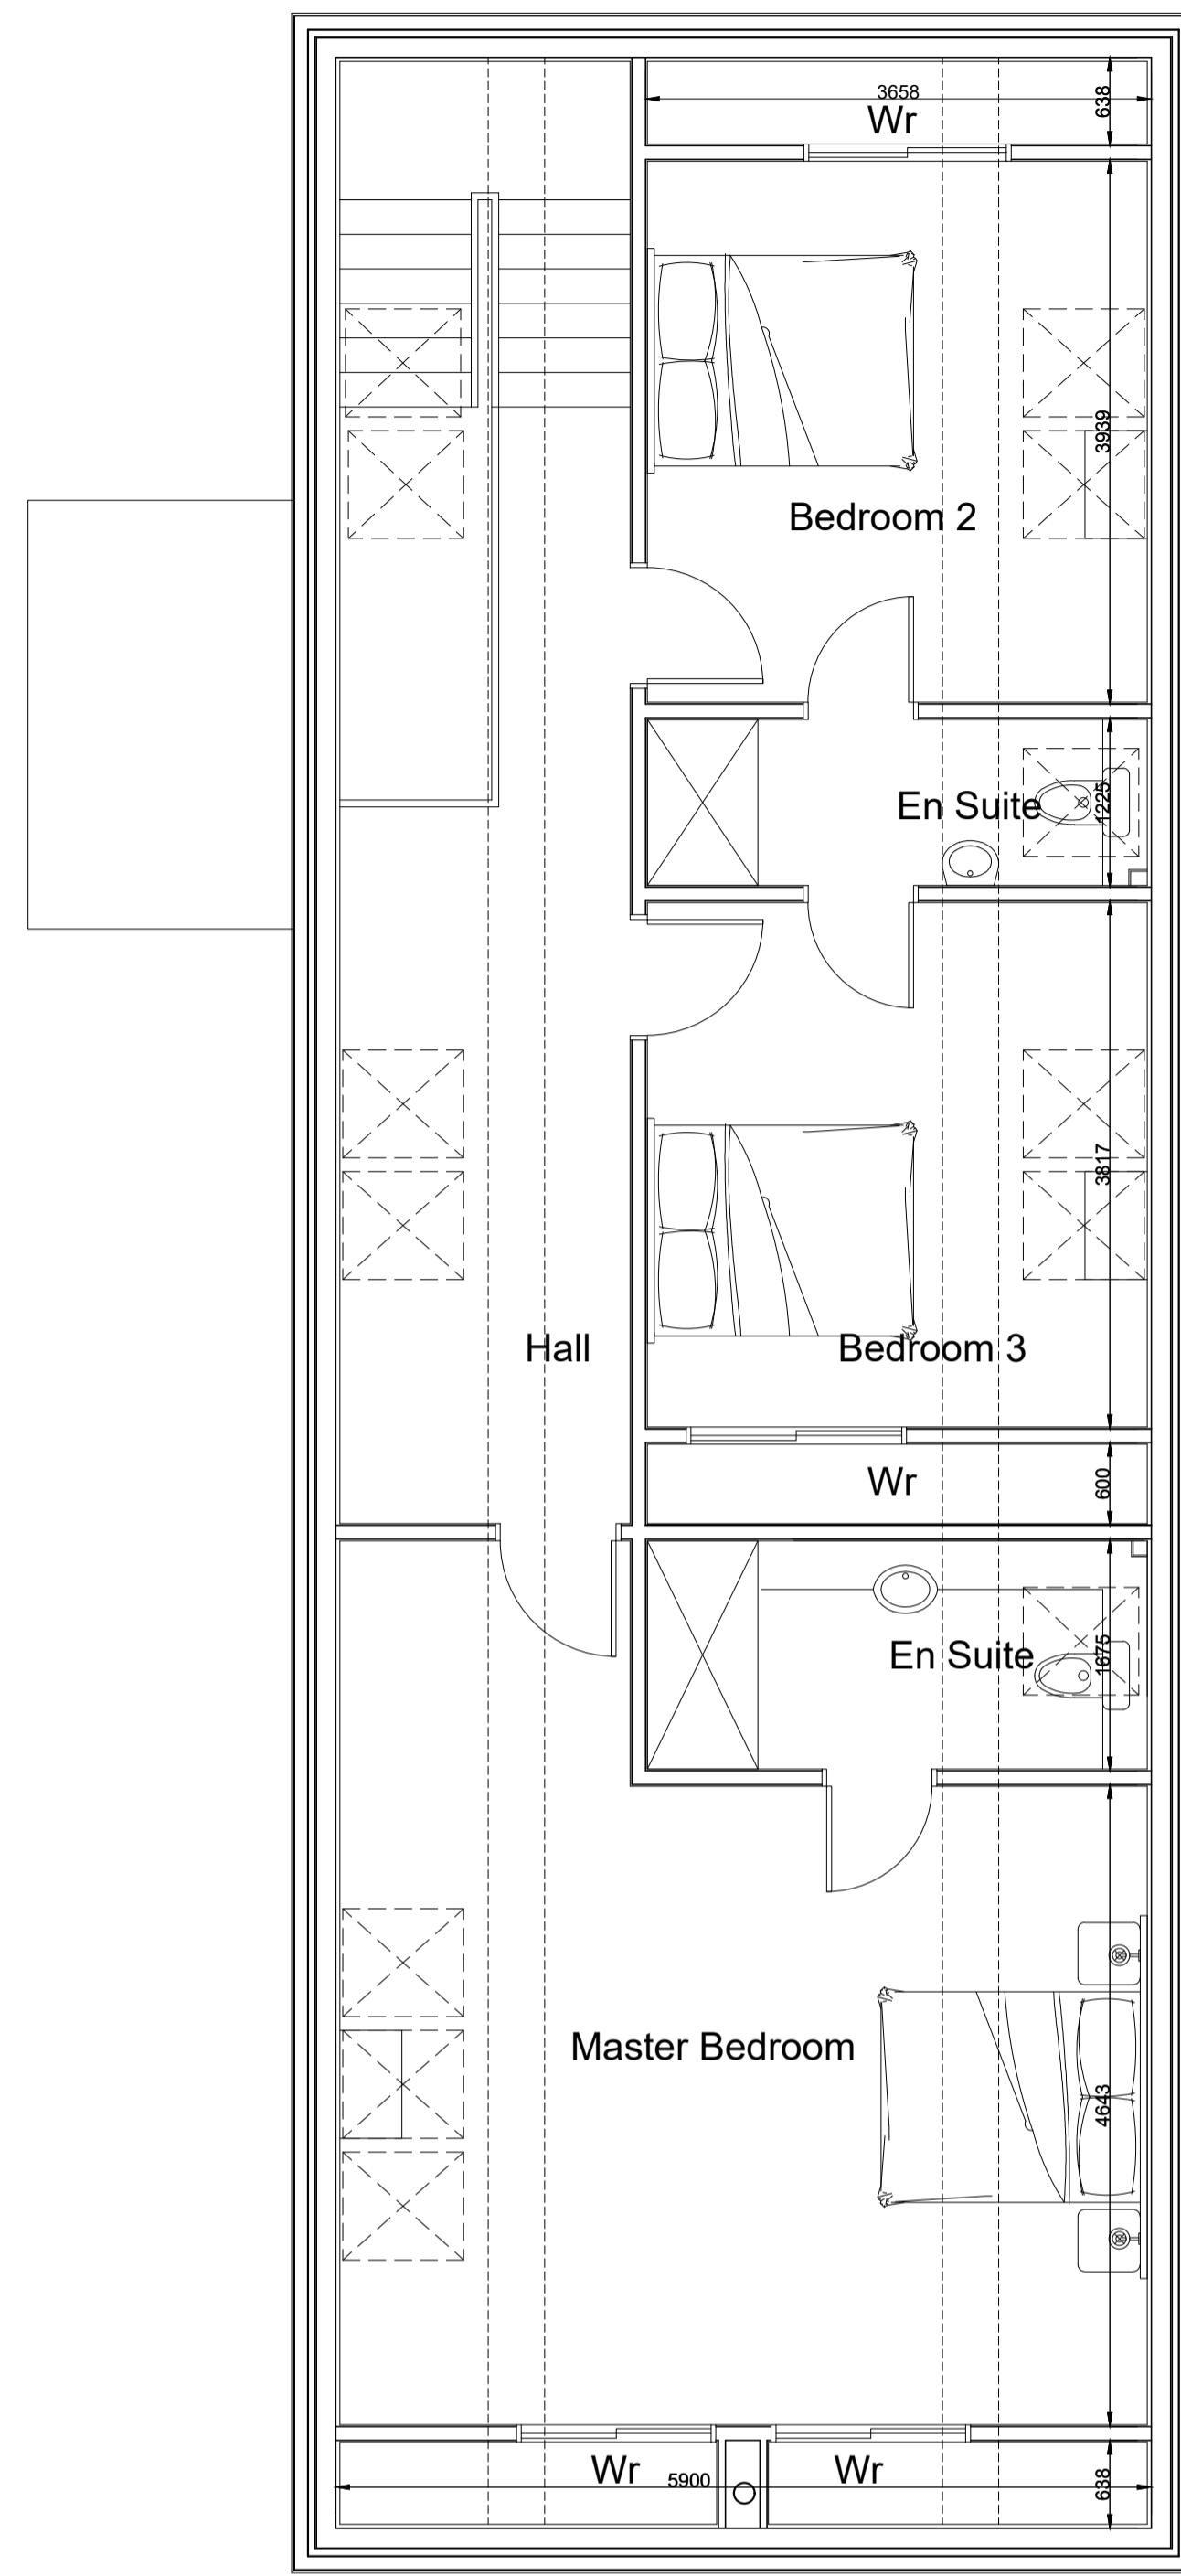




First Floor Plan - Scale 1.50

 



Site Plan - Scale 1.250

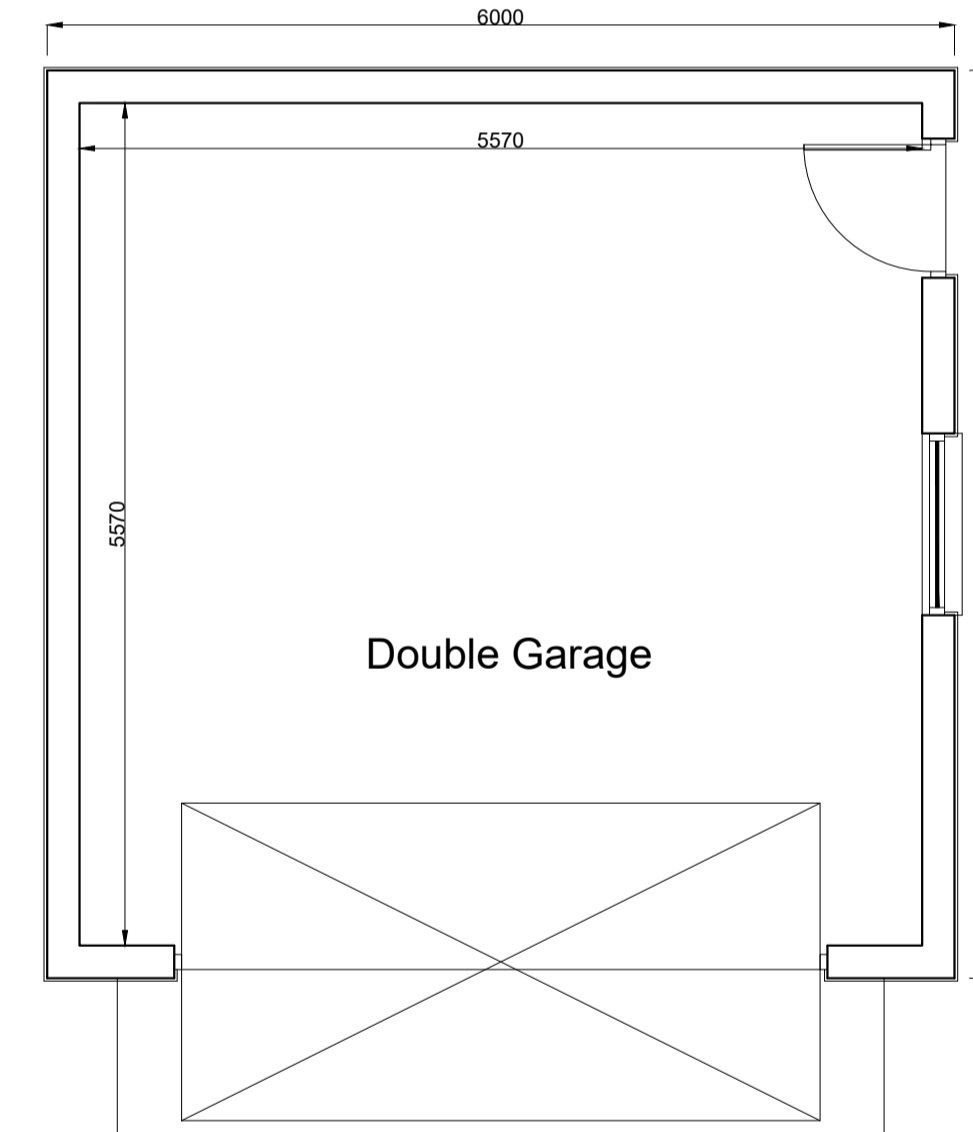 


Garage Floor Plan - Scale 1.50

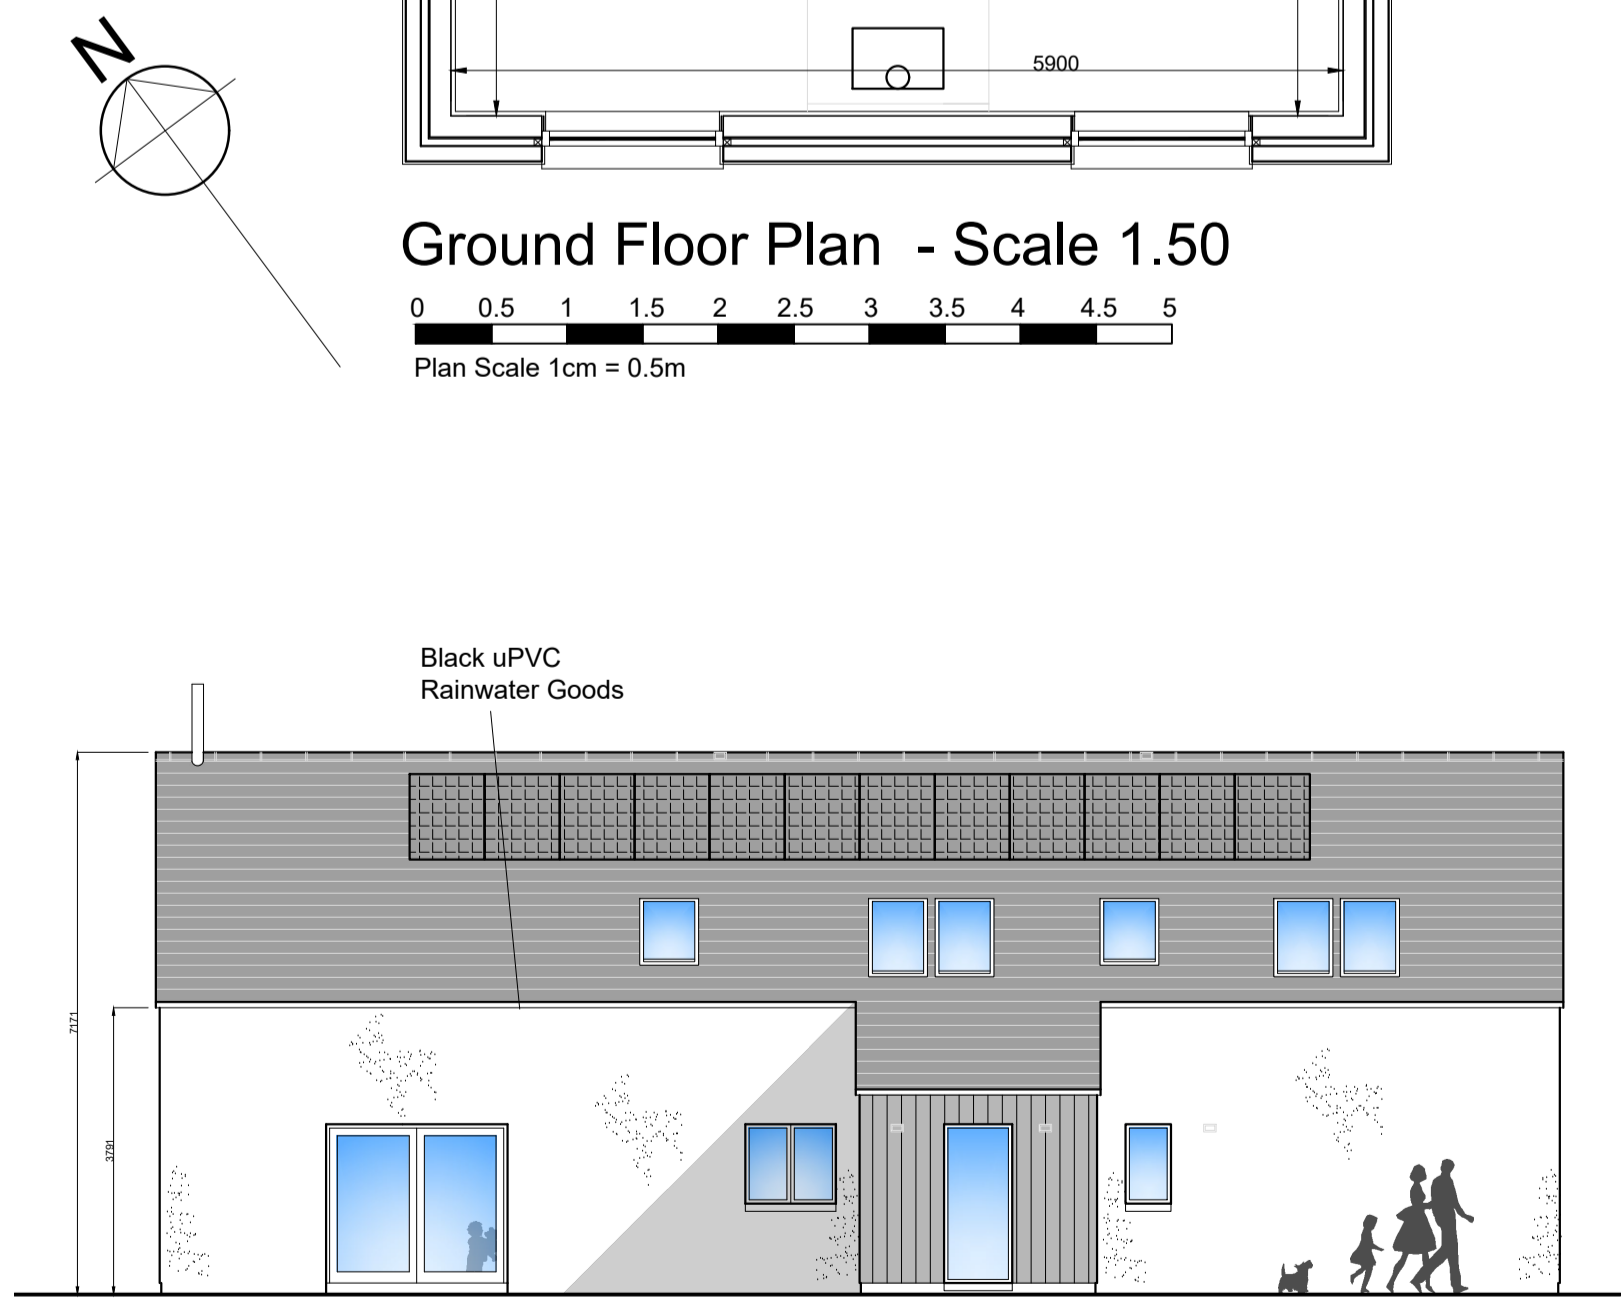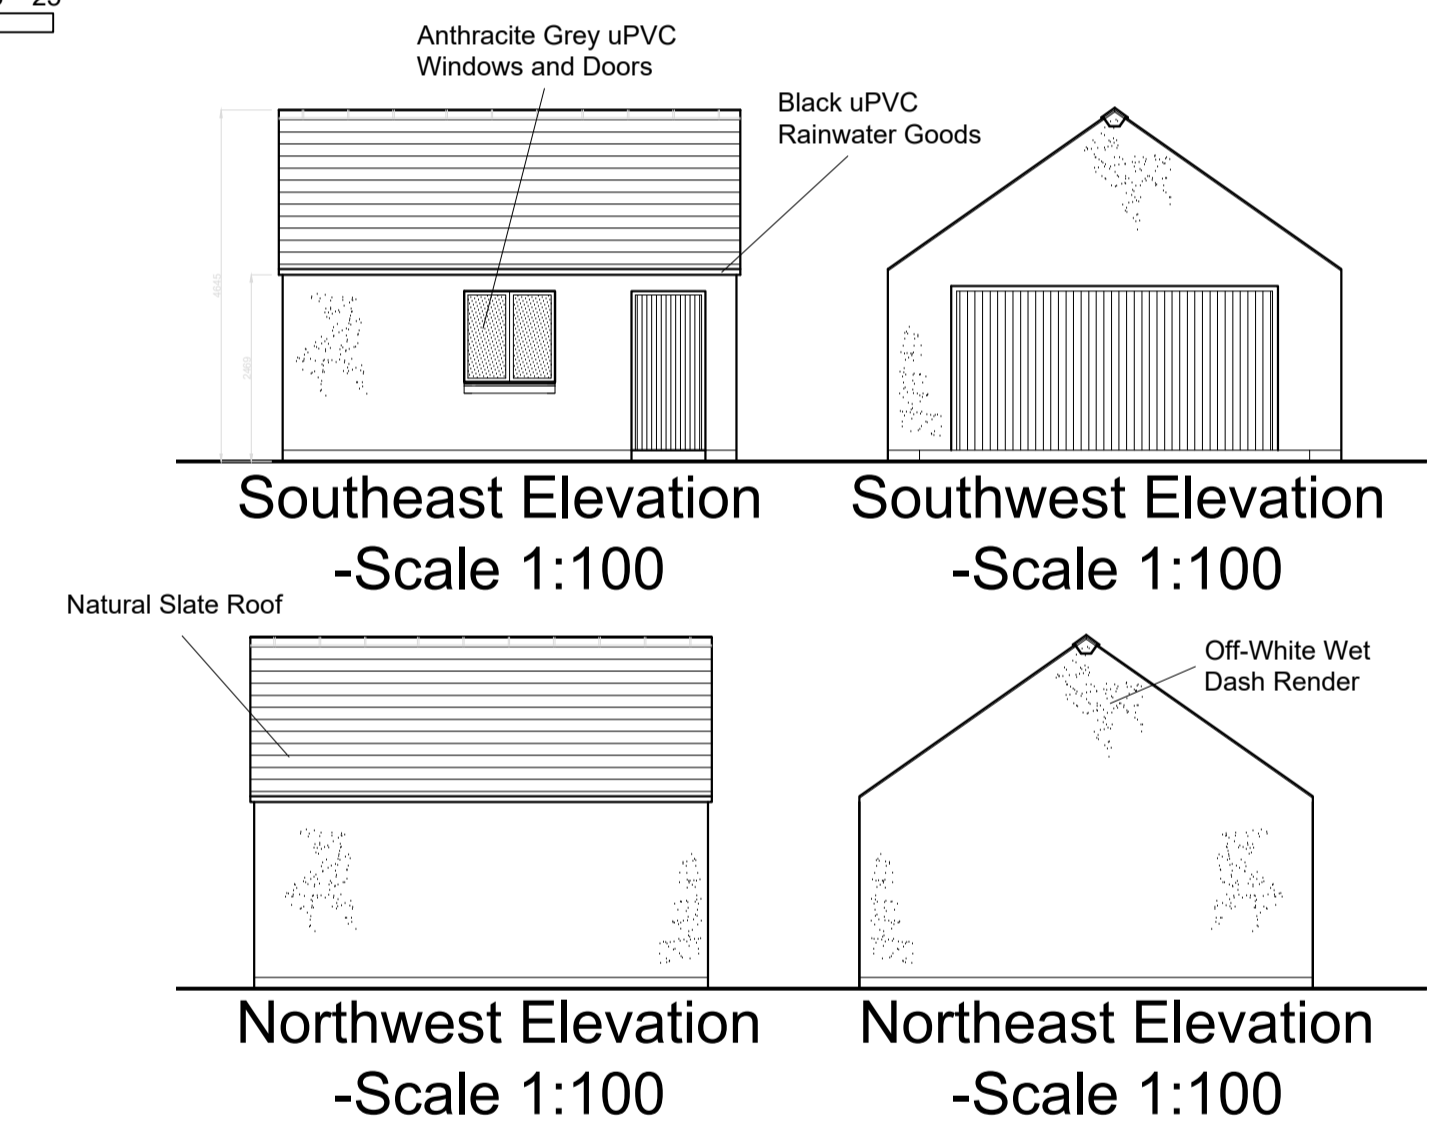 


Southeast Elevation - Scale 1.100

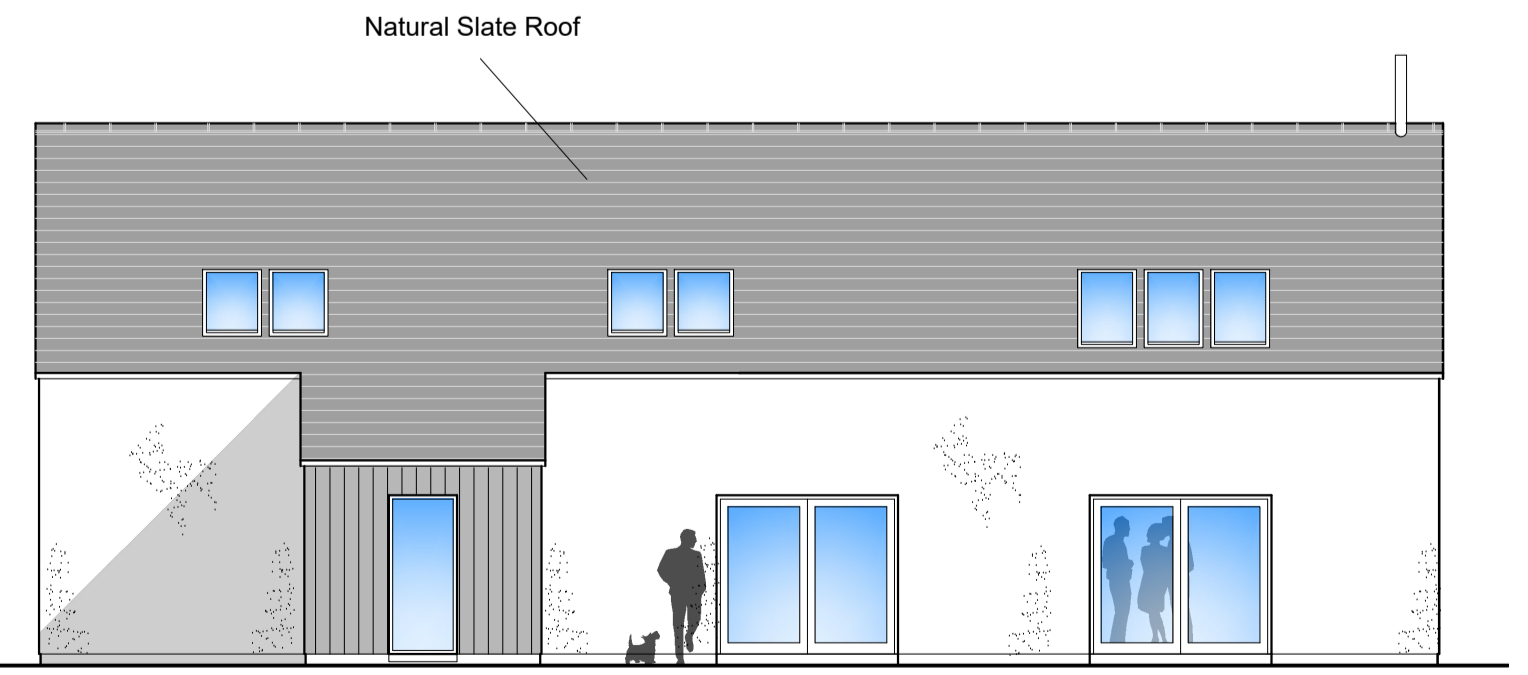 

Northwest Elevation - Scale 1.100

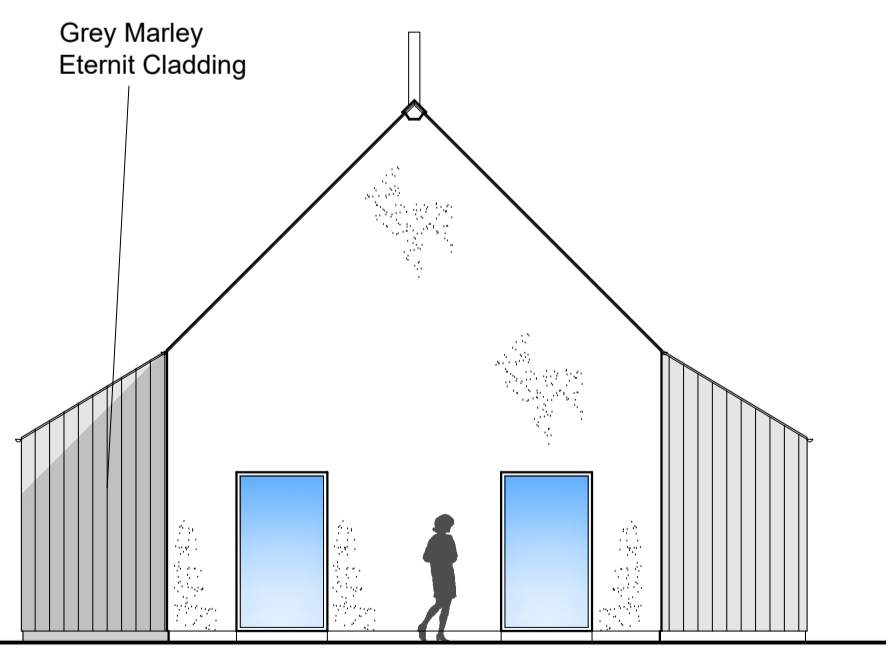

Southwest Elevation - Scale 1.100

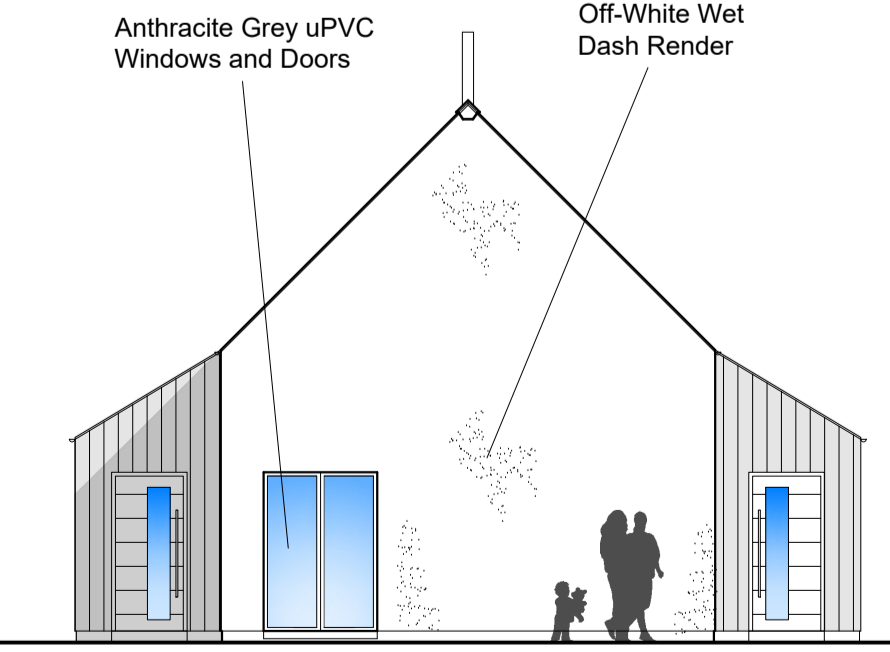

Northeast Elevation - Scale 1.100

DO NOT SCALE FROM DRAWINGS	
<i>A.B. Roger & Young Ltd</i> Chartered Architect & Surveyors 9 Macgregor Street, Brechin Tel: 01356 622125 Fax: 622644 Email: - info@abrogerandyoung.com	
Job Title: Brownfield Redevelopment, at Mill of Kincardine, Fettercairn	
Scale: 1:50, 1:100 & 1:250 @ A1	Date: April 2023
Drawing Title: Plot 1 Plan & Elevations	Drawn By: KM
Drawing No.: 2023 MKF 03	Checked By: AHW
Revisions:	

Crown Copyright and Database Right
All Rights Reserved Ordnance Survey Licence no. LIG0171