

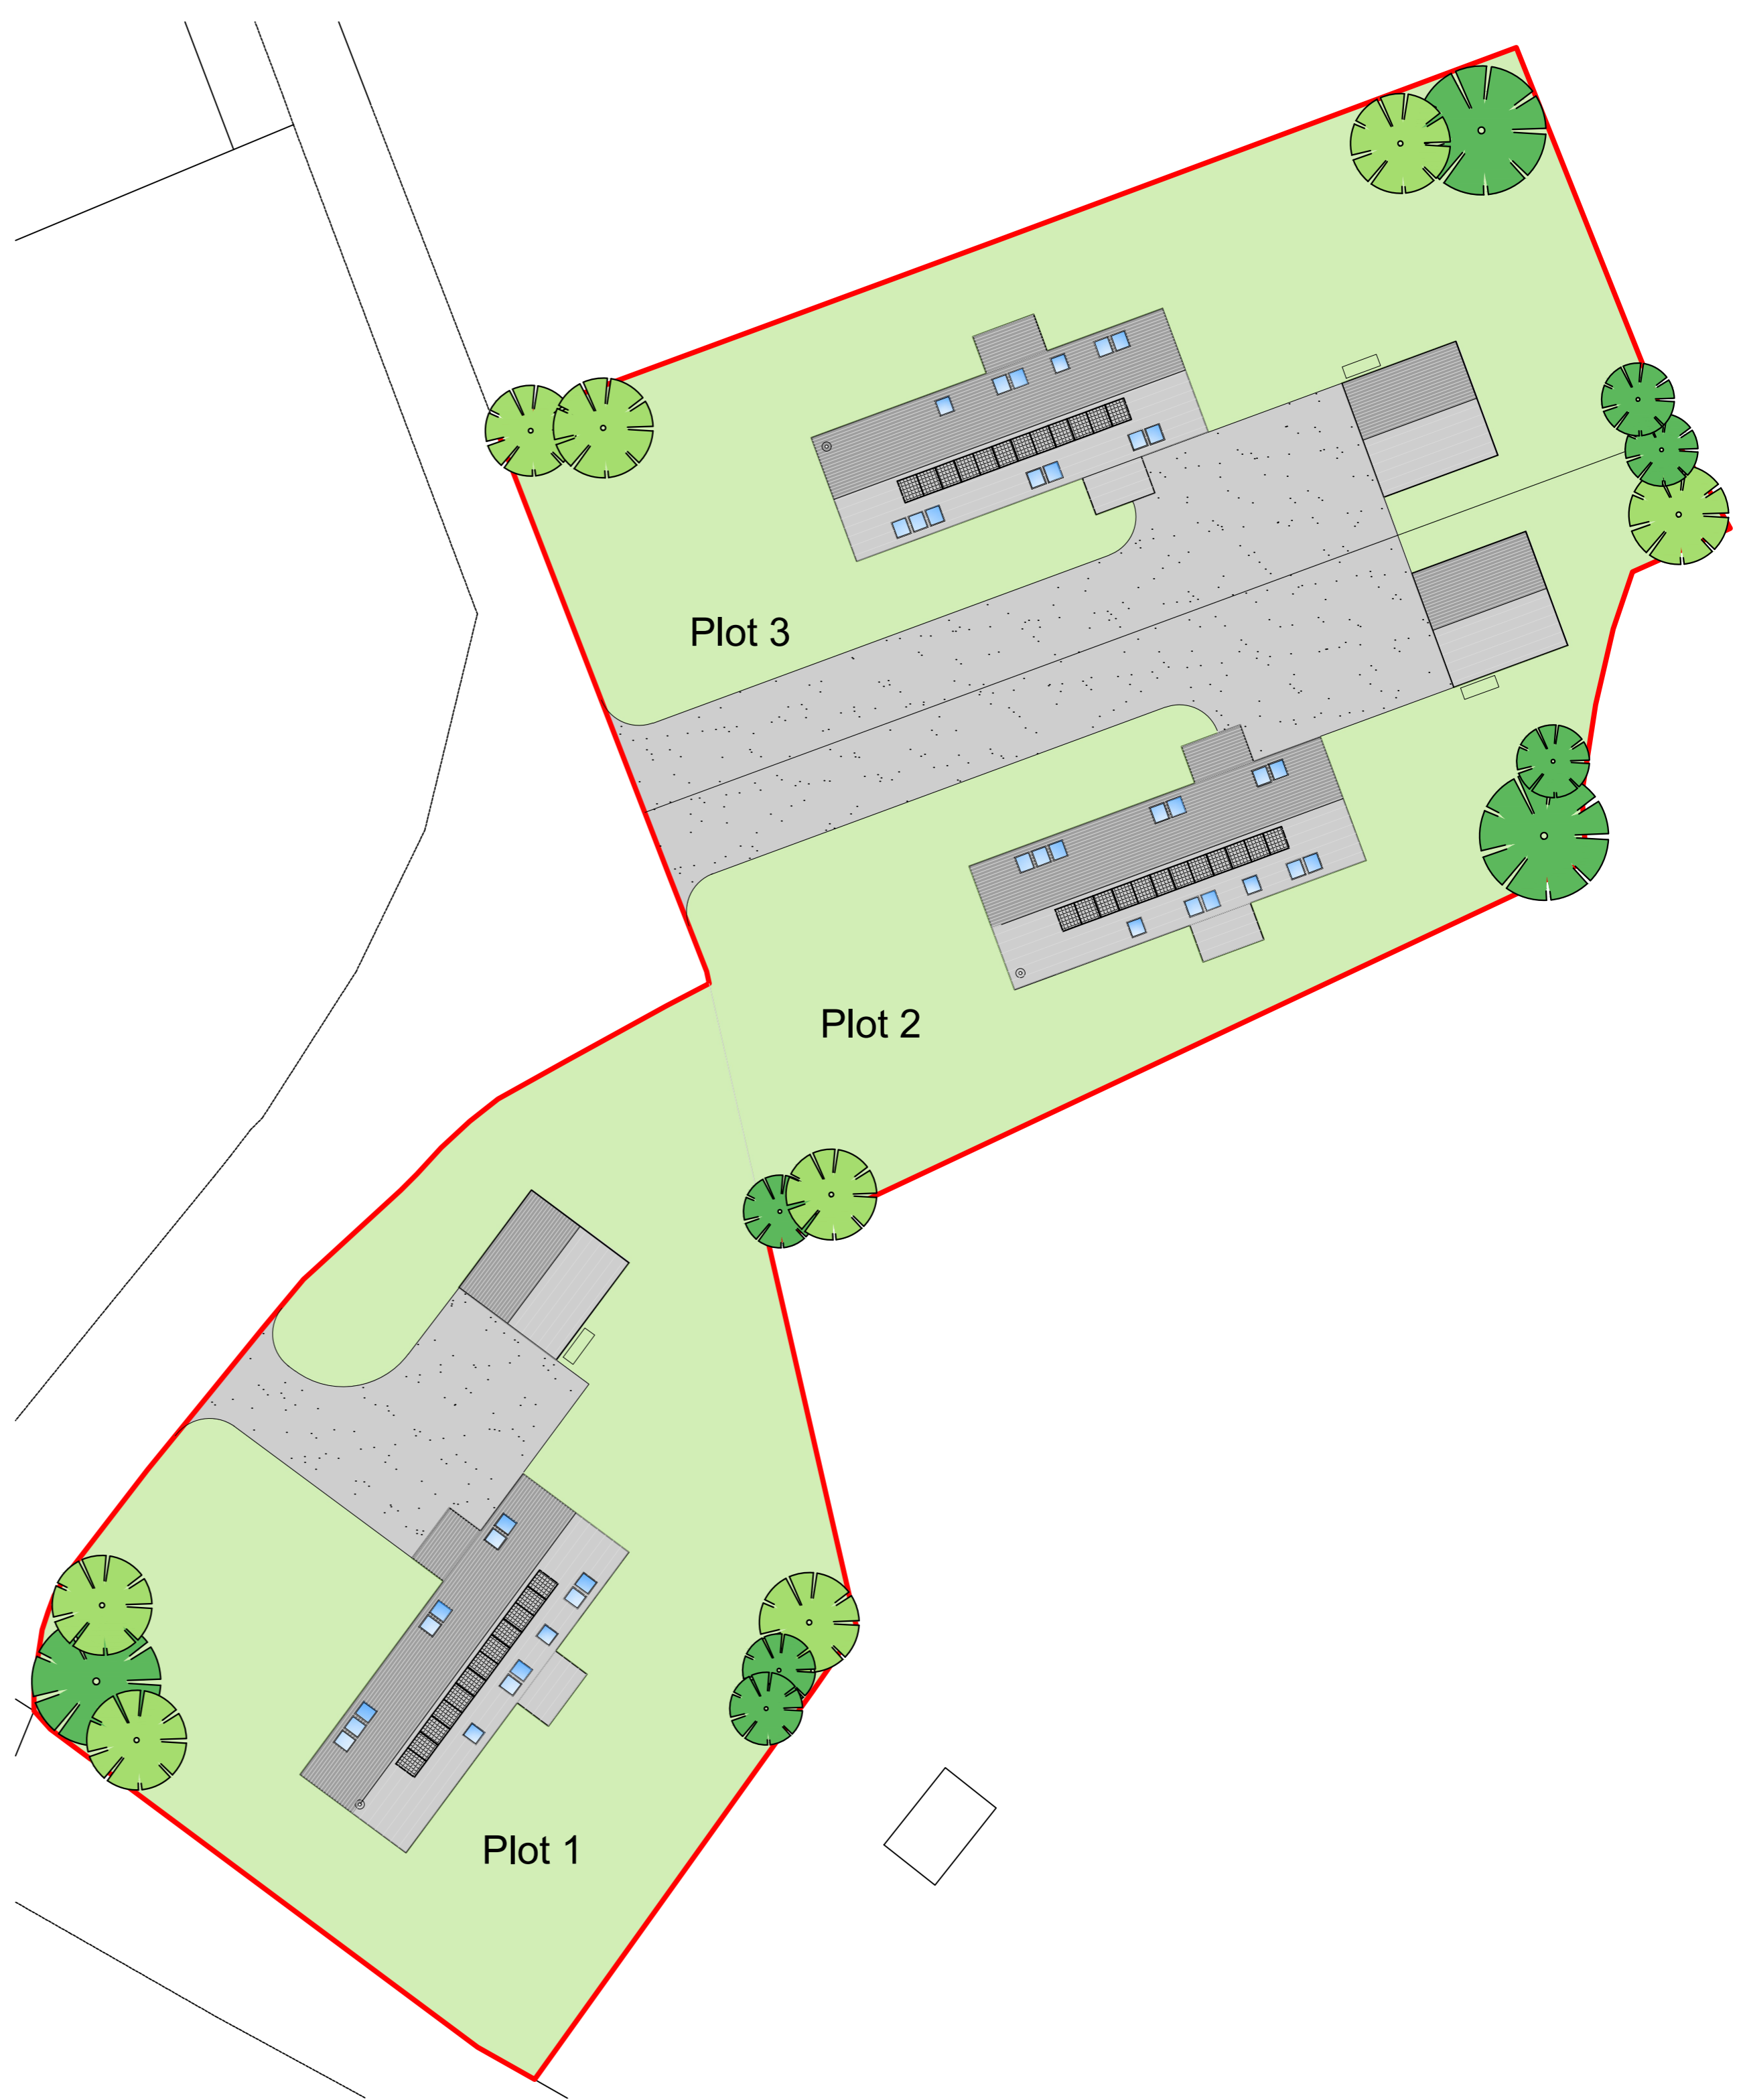
 
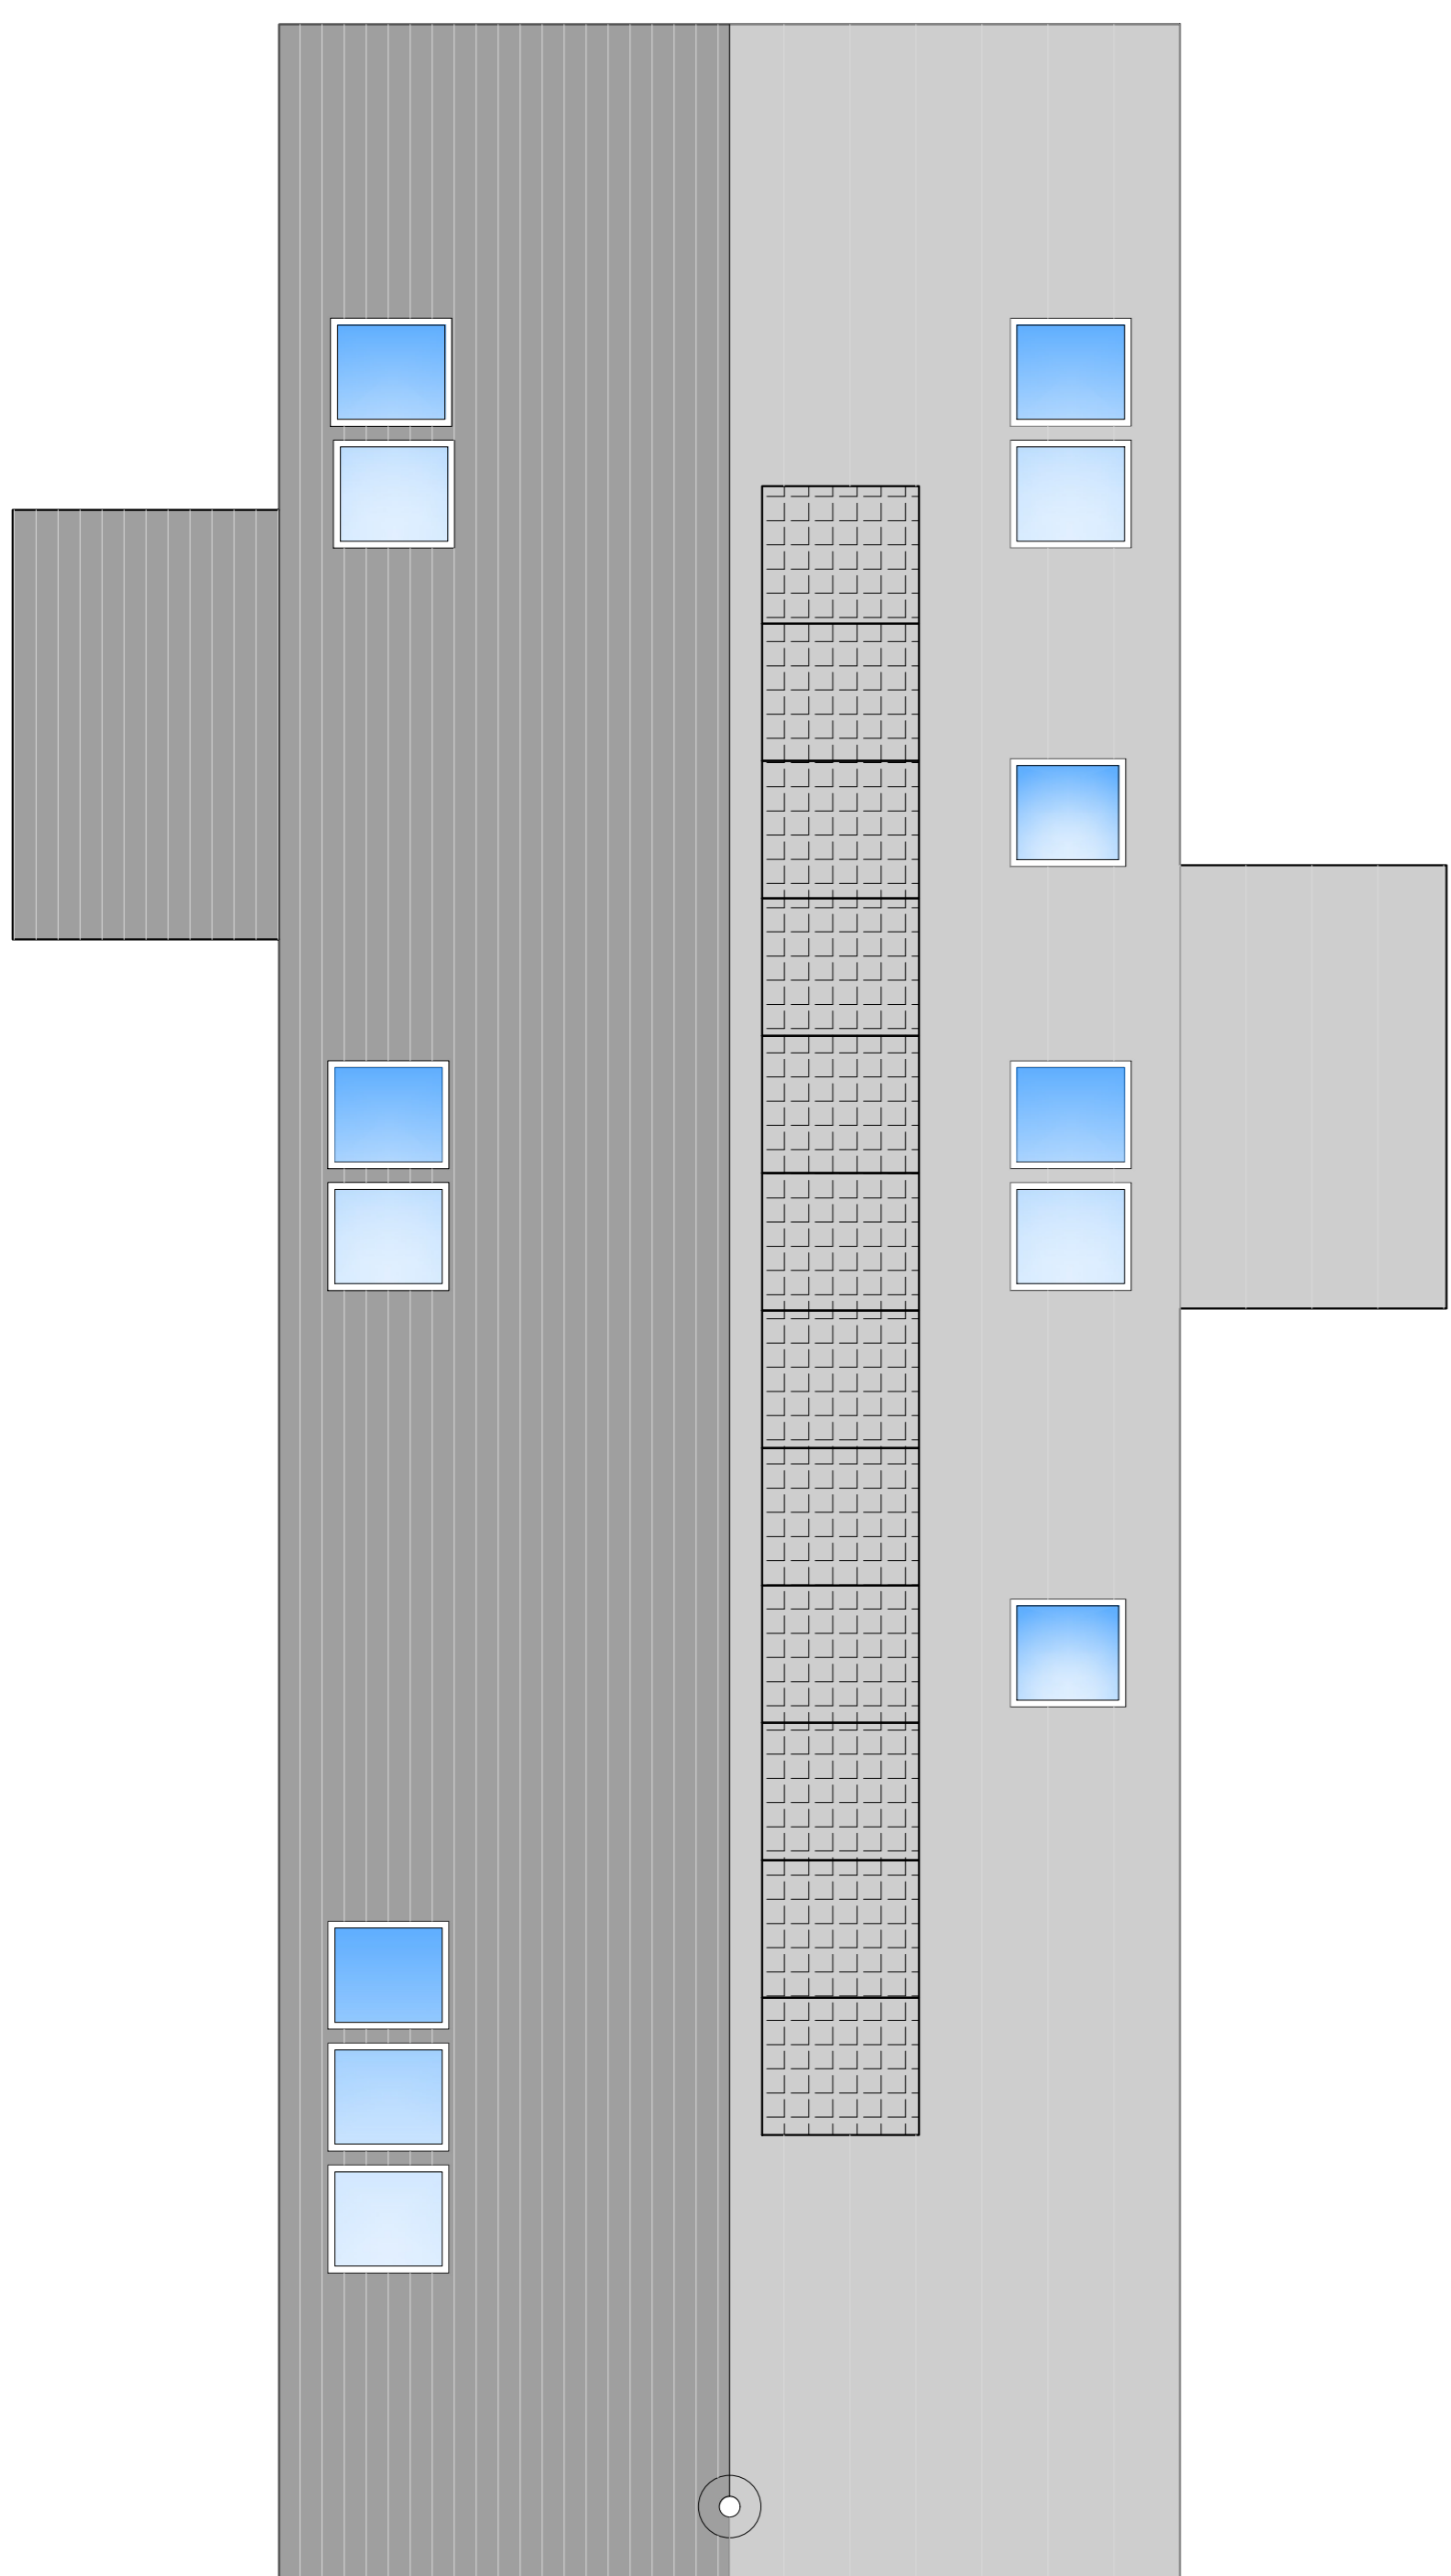




Plot 3 Roof Plan - Scale 1.50

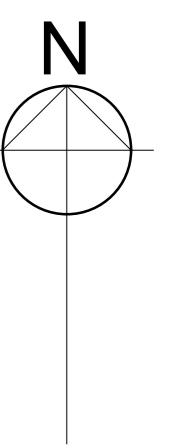



Site Plan - Scale 1.250

 


Plot 1 Roof Plan - Scale 1.50

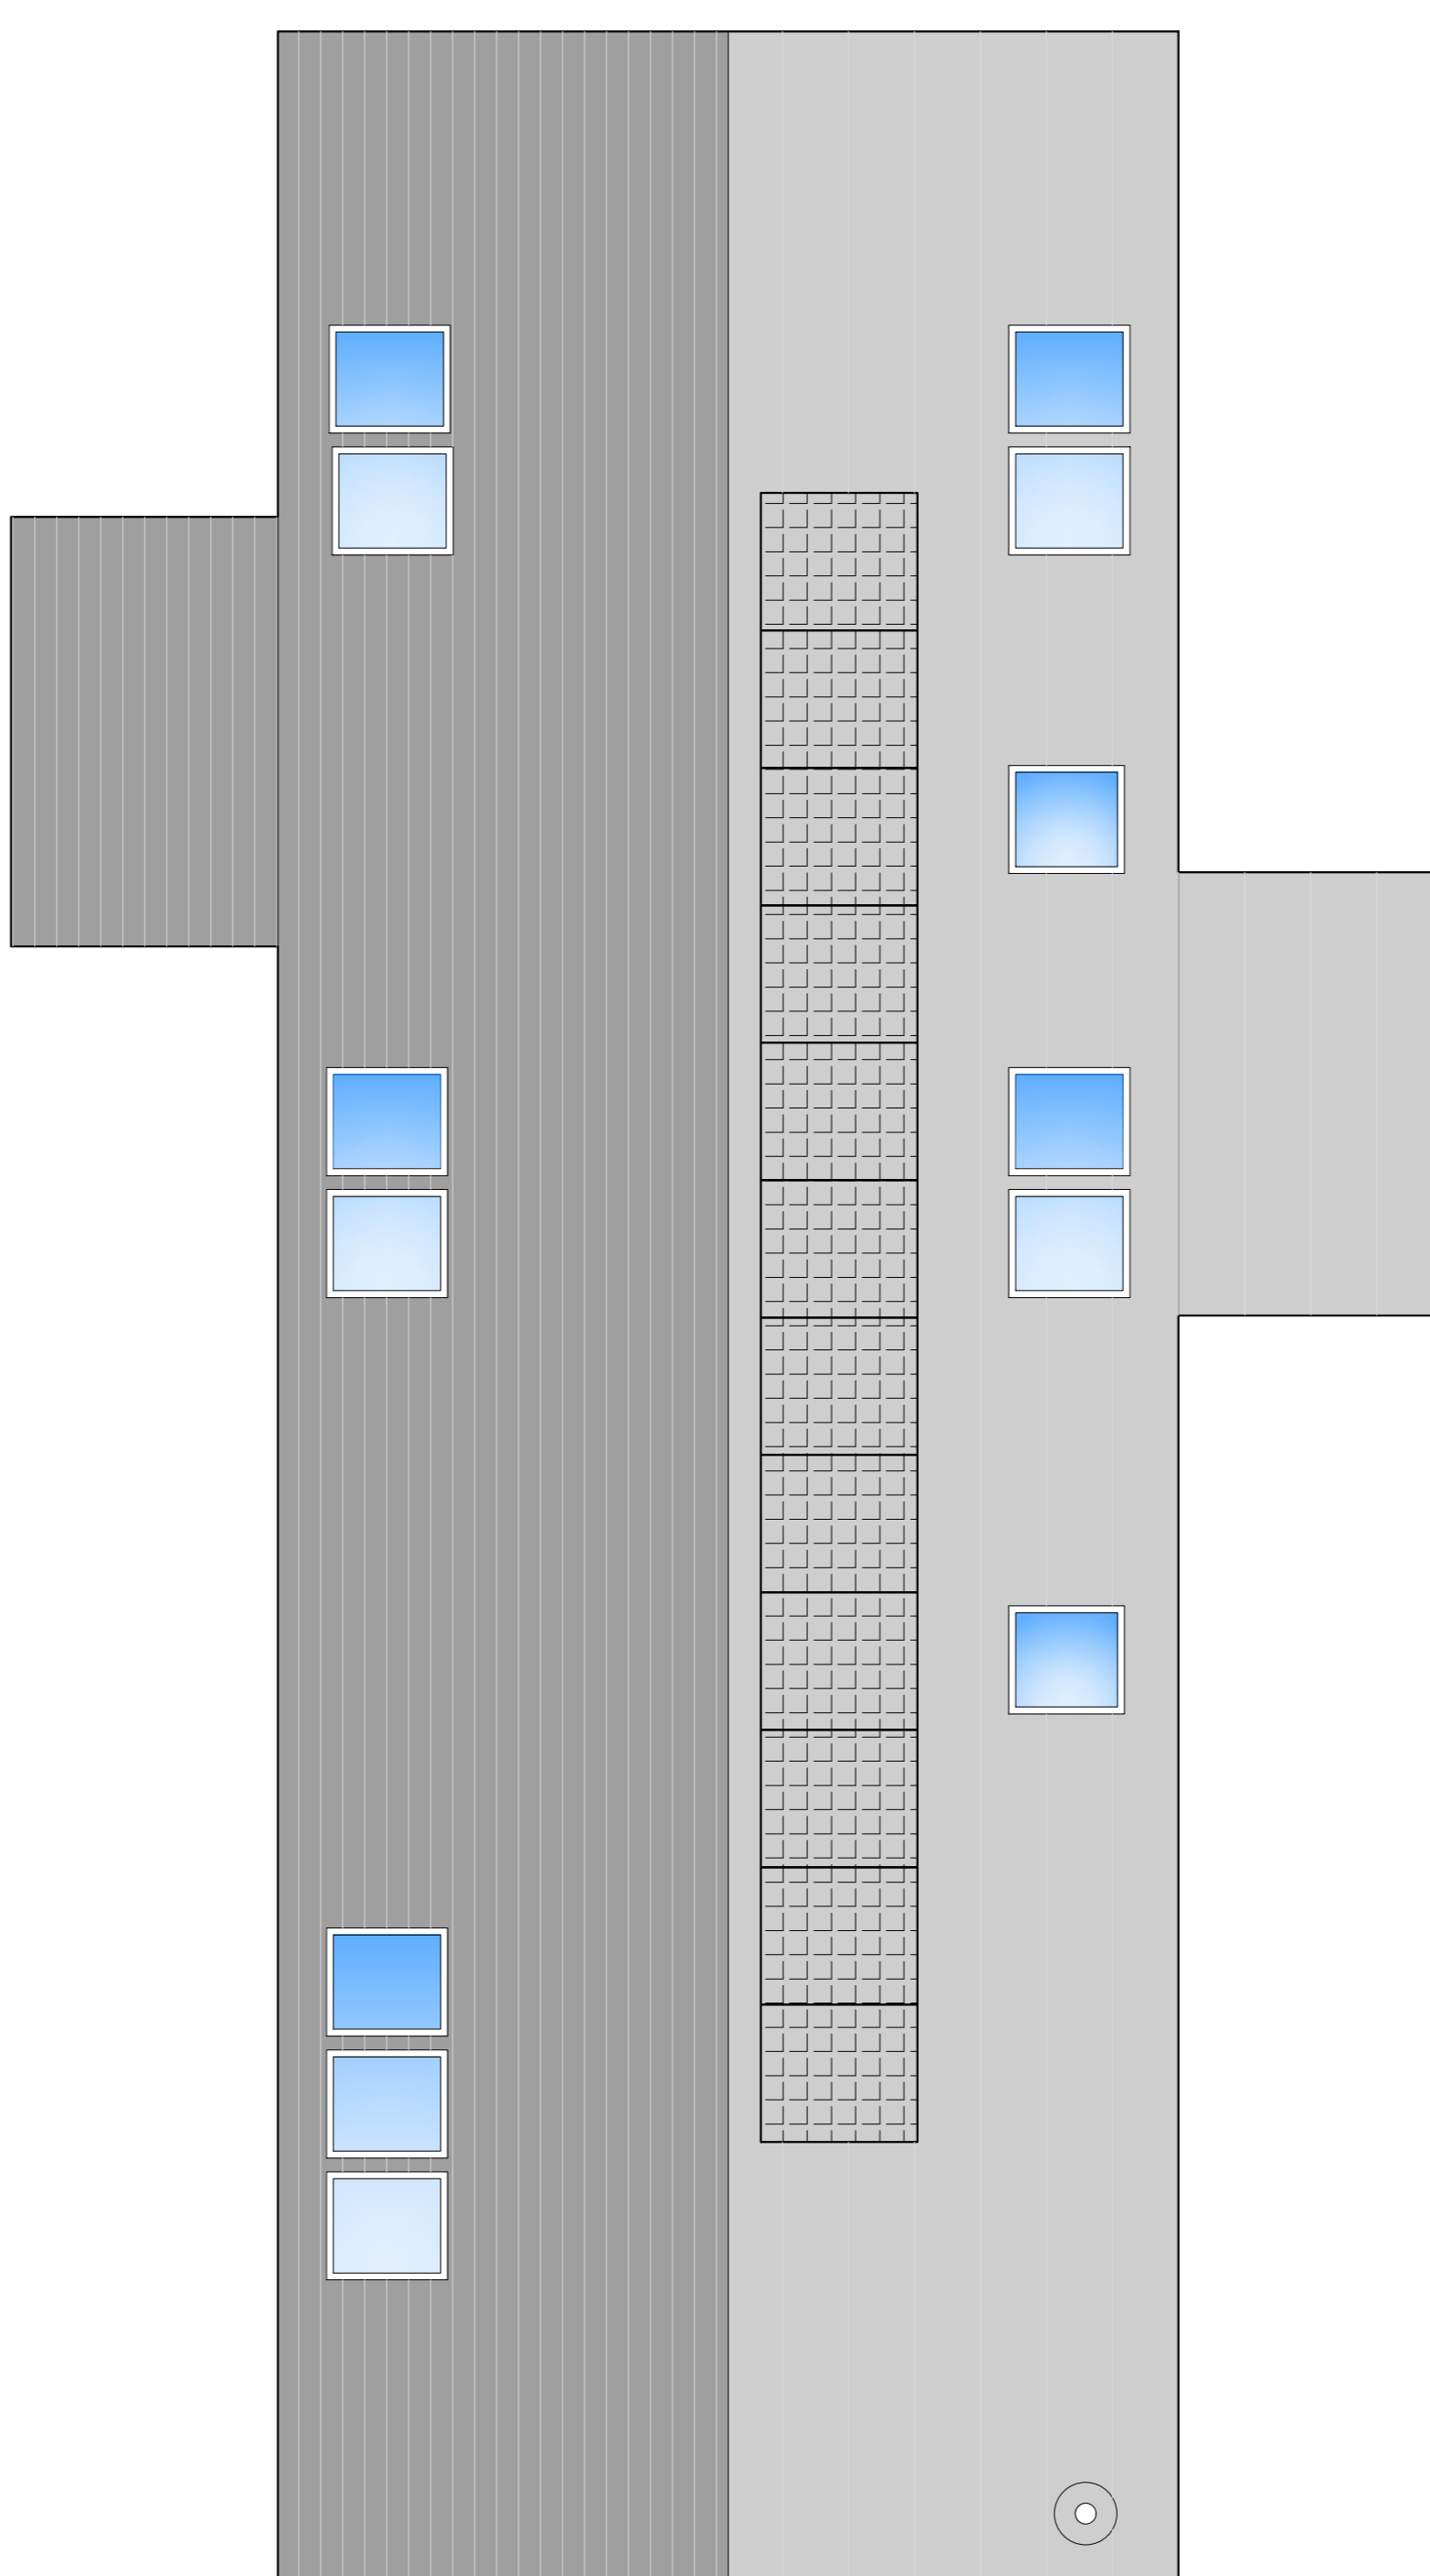 

Plot 2 Roof Plan - Scale 1.50

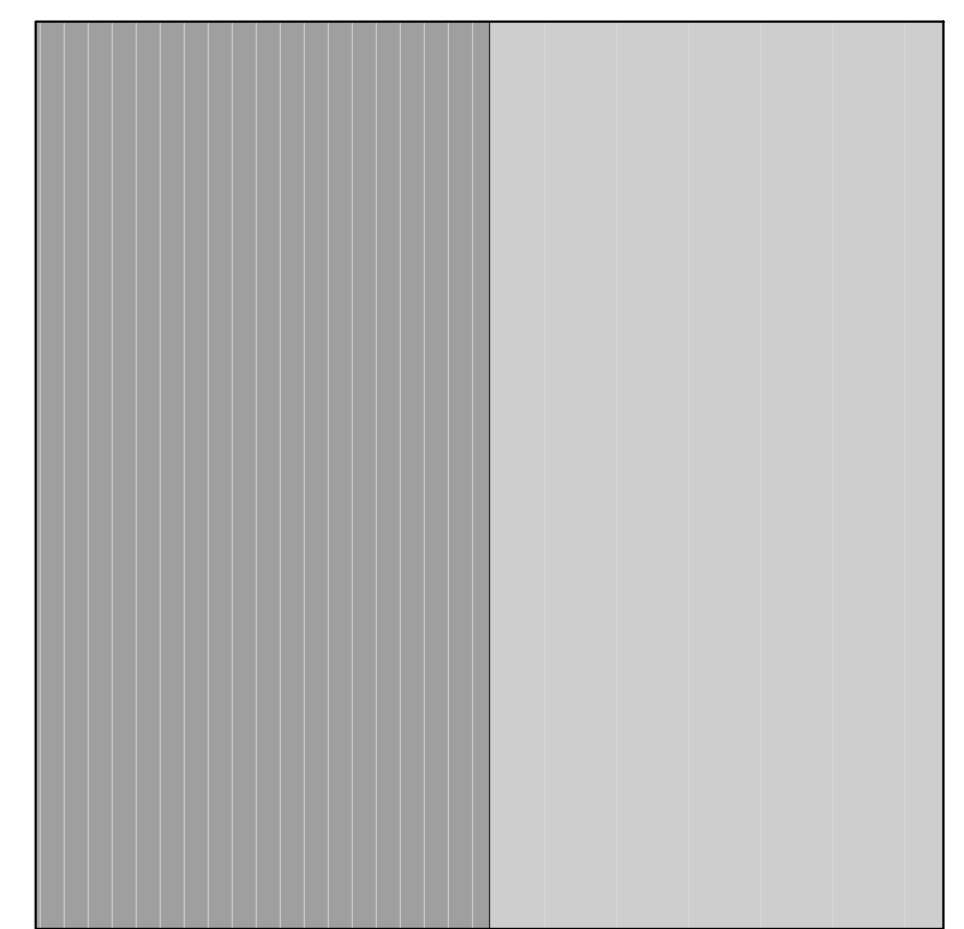 

Plot 1, 2 & 3 Garage Roof Plan - Scale 1.50

 

DO NOT SCALE FROM DRAWINGS	
<i>A.B. Roger & Young Ltd</i> Chartered Architect & Surveyors 9 Macgregor Street, Brechin Tel: 01356 622125 Fax: 622644 Email :- info@abrogerandyoung.com	
Job Title:	
Brownfield Redevelopment, at Mill of Kincardine, Fettercairn	
Scale	Date
1:50 & 1:250 @ A1	April 2023
Drawing Title	Drawn By
Roof Plan	KM
Drawing No.	Checked By
2023 MKF 07	AHW
Revisions:	